



जहाँ है हरियाली।
वहाँ है खुशहाली।।



GOVERNMENT OF INDIA
MINISTRY OF ENVIRONMENT & FORESTS
Central Zoo Authority

143



By Fax

F. No. 19-256/93-CZA(193)(Vol. III)(M)/2437

DATE: 19.03.2013

To

The Chief Wildlife Warden
Government of Nagaland,
Dimapur (Nagaland).

Sub:- Proposed design for the construction of various enclosures at Nagaland Zoological Park, Rangapahar.

Ref:- Your letter No. CWL/Gen/42/1106 dated 26th February 2013.

Sir,

Reference is invited to the above cited correspondence.

The designs for the construction of various enclosures at Nagaland Zoological Park, Rangapahar was placed before the Meeting of the Expert Group on Zoo Designing of the Central Zoo Authority held on 1st March 2013.

The Members scrutinized the designs and following observations were made:-

1. Capped langur exhibit

The design was scrutinized and not approved, however the following observations were made:-

- (i) The moat width to be reduced and kept limited to viewing area and rest of the perimeter of the paddock should be covered by the chain-link mesh of 5 mt. high with MS plate of 1.5 meter wide and 60 degree angle.
- (ii) The viewing side may be shifted to the either to left or right side of the exhibit not opposite to feeding cells.

2. Tiger exhibit

The design was scrutinized and approved subject to the following modifications:-

- (i) The kraal should be kept outside the paddock area.
- (ii) There should be no store with the keeper's gallery, instead there can be provision for keepers wardrobe.
- (iii) The details of the animal house and night cells should be shown clearly and all dimensions should be readable.
- (iv) Cross-section of house should also be submitted.
- (v) Size of the sliding door should not be more than 75mm X 1m high.

...2/-

3. Jungle Cat exhibit

The design was scrutinized and found incomplete, the members desired that the details on the animals houses, dimensions and cross-section of the animal enclosure should be submitted.

4. Barking deer exhibit

The design was scrutinized and approved subject to the following modifications:-

- (i) The kraal to be kept outside the paddock area.
- (ii) The entry from paddock to the kraal should be made from feeding cells.
- (iii) Viewing area for visitors should be shifted on a side, and any case should not be kept opposite to feeding cells.

Your faithfully,

(B. S. Boral)

Member Secretary

[Handwritten signature in blue ink]


143

BARKING DEER EXHIBIT (LAYOUT PLAN)

RANGAPAHAR ZOOLOGICAL PARK



BARKING DEER EXHIBIT (CROSS SECTION)

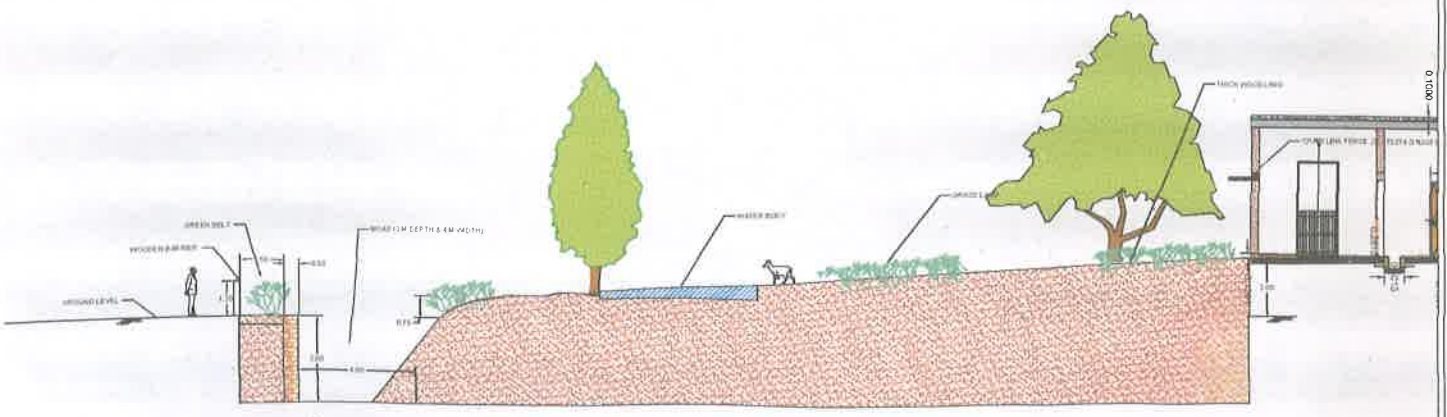

AREA = 1800 SqM
CAPACITY = 6 MEMBERS



Chief Wildlife Warden
Nagaland : Dimapur

LEARN NATURE CONSULTANTS

143

BARKING DEER EXHIBIT (PATH AND THEME AREA)

RANGAPAHAR ZOOLOGICAL PARK

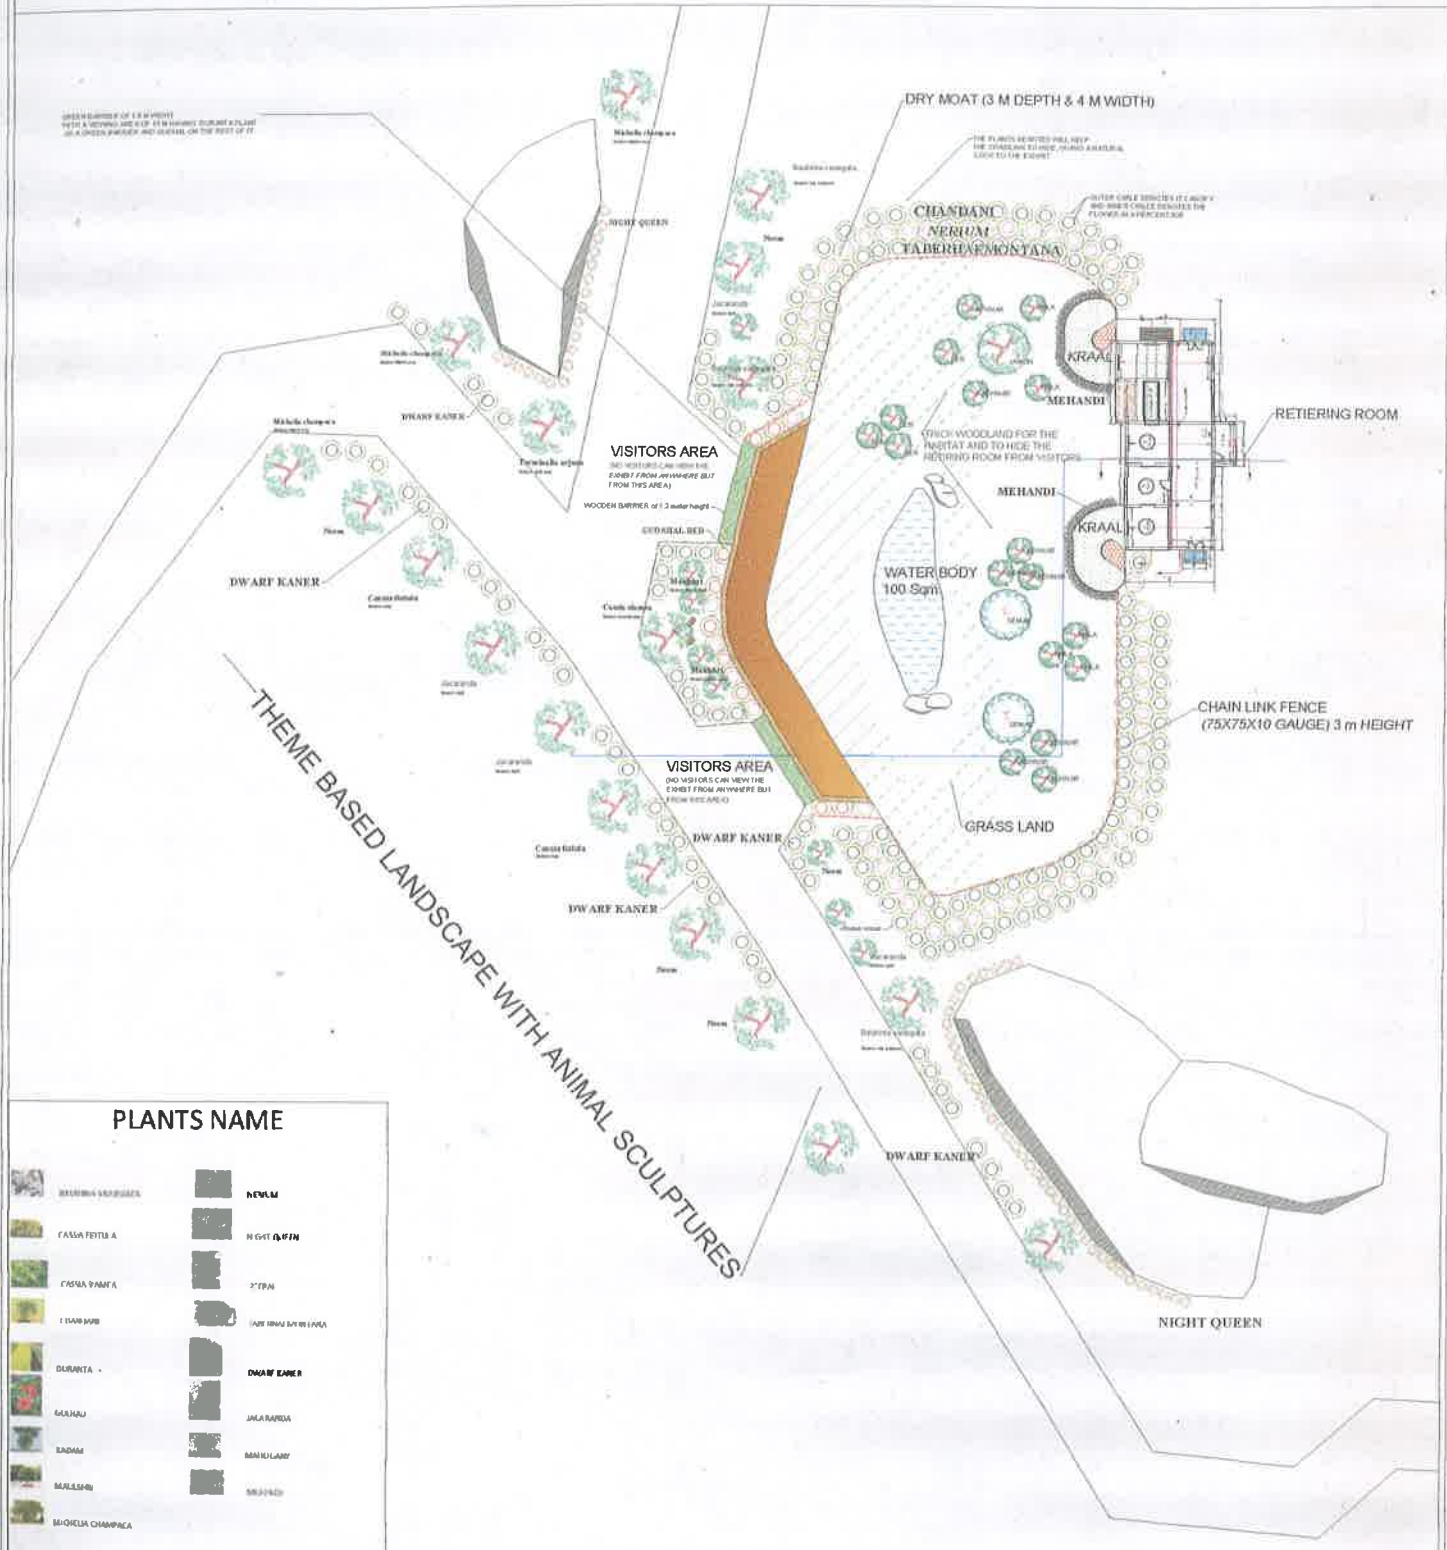

PLANTS NAME

	MICHELIA CHAMPACA		

AREA = 1800 SqM
CAPACITY = 6 MEMBERS

PLANT ARE DENOTED WITH THE SYMBOL INDICATING THE CANOPY OF THE PLANT BY OUTER CIRCLE AND THE QUANTITY OF THE FLOWER IN A PERCENTAGE


[Signature]
Chief Wildlife Warden
Nagaland : Dimapur


143

BARKING DEER EXHIBIT (CROSS SECTION)

RANGAPAHAR ZOOLOGICAL PARK

THIS SHOWS THAT UPTO 2 M HEIGHT THE RETIERING ROOM
WILL BE HIDDEN AND
REST PART WILL BE CAMOFLAGED
BY THE PLANTATION
SO THAT VISITORS CANT SEE ANY
CONCRETE STRUCTURE AT THE BACK

THE GROUND IS UNDULATING WITH
HEIGHT OF 0.75 M ABOVE GROUND LEVEL AT THE FRONT
AND 2 M ABOVE G.L. AT THE BACK
SO THA ANIMALS ARE AT ABOVE HUMAN EYE LEVEL

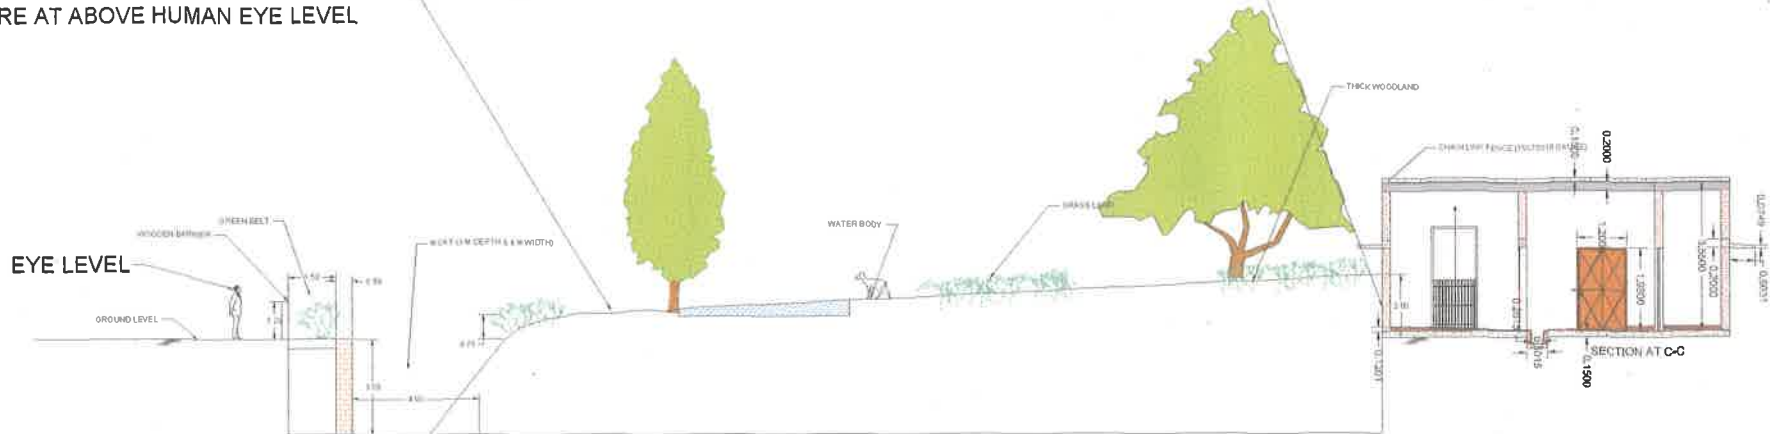

AREA = 1800 SqM
CAPACITY = 6 MEMBERS



DRG. No.
BEX-1

DRAWING TITLE
OWNERS NAME
DATE:
23/01/2013

BARKING DEER EXHIBIT (LAYOUT PLAN & CROSS SECTION)

PLAN, DRAWN & CHECKED BY :-
1 ABHISHEK SHARMA B Tech (Civil)
2 SHIRISH TIWARI



LEARN NATURE CONSULTANTS

D-8, SECTOR-2, AVANTI VIHAR, RAIPUR, (C.O.)
PH: 0771-2443665, 6453462, FAX: 0771-2443765
E-MAIL: LNC@LNCINDIA.COM,
LNCMDCO@GMAIL.COM
VISIT US AT: [HTTP://WWW.LNCINDIA.COM](http://www.lncindia.com)

Signature
**Chief Wildlife Warden
Nagaland : Dimapur**