



Registered Post

306



GOVERNMENT OF INDIA
MINISTRY OF ENVIRONMENT, FORESTS & CLIMATE CHANGE

Central Zoo Authority

By speed post

F. No. 21-2/2003-CZA(418)(Vol. III)(NS)/7259

Date: 28.05.2015

To

The Director
Pune Municipal Corporation
Rajiv Gandhi Zoological Park and Wildlife Research Center
Pune-Satara Road,
Opp. Katraj Dairy, Katraj
Pune- 411 046

Sub:- Approval of design for the proposed reptile park at Rajiv Gandhi Zoological Park- Reg.

Ref:- Your office letter no. RGZP-472, dated 24.02.2015.

Sir,

With reference to the above the revised design for the proposed reptile park at Rajiv Gandhi Zoological Park has been placed before the 60th meeting of the Expert Group on Zoo Designing of Central Zoo Authority held on 01.05.2015 wherein it was decided to approve the design.

Please find enclosed herewith the approved and signed copy of design for the proposed reptile park at Rajiv Gandhi Zoological Park for your reference.

Yours faithfully




(Vinod Ranjan)
Member Secretary

Encl: as above

Copy to The Commissioner, Pune Municipal Corporation, Pune for favour of information and necessary action.

D:\my doc & dedktop\My Documents\2015\Dr. Gupta\Letter jan to june 2015...docx



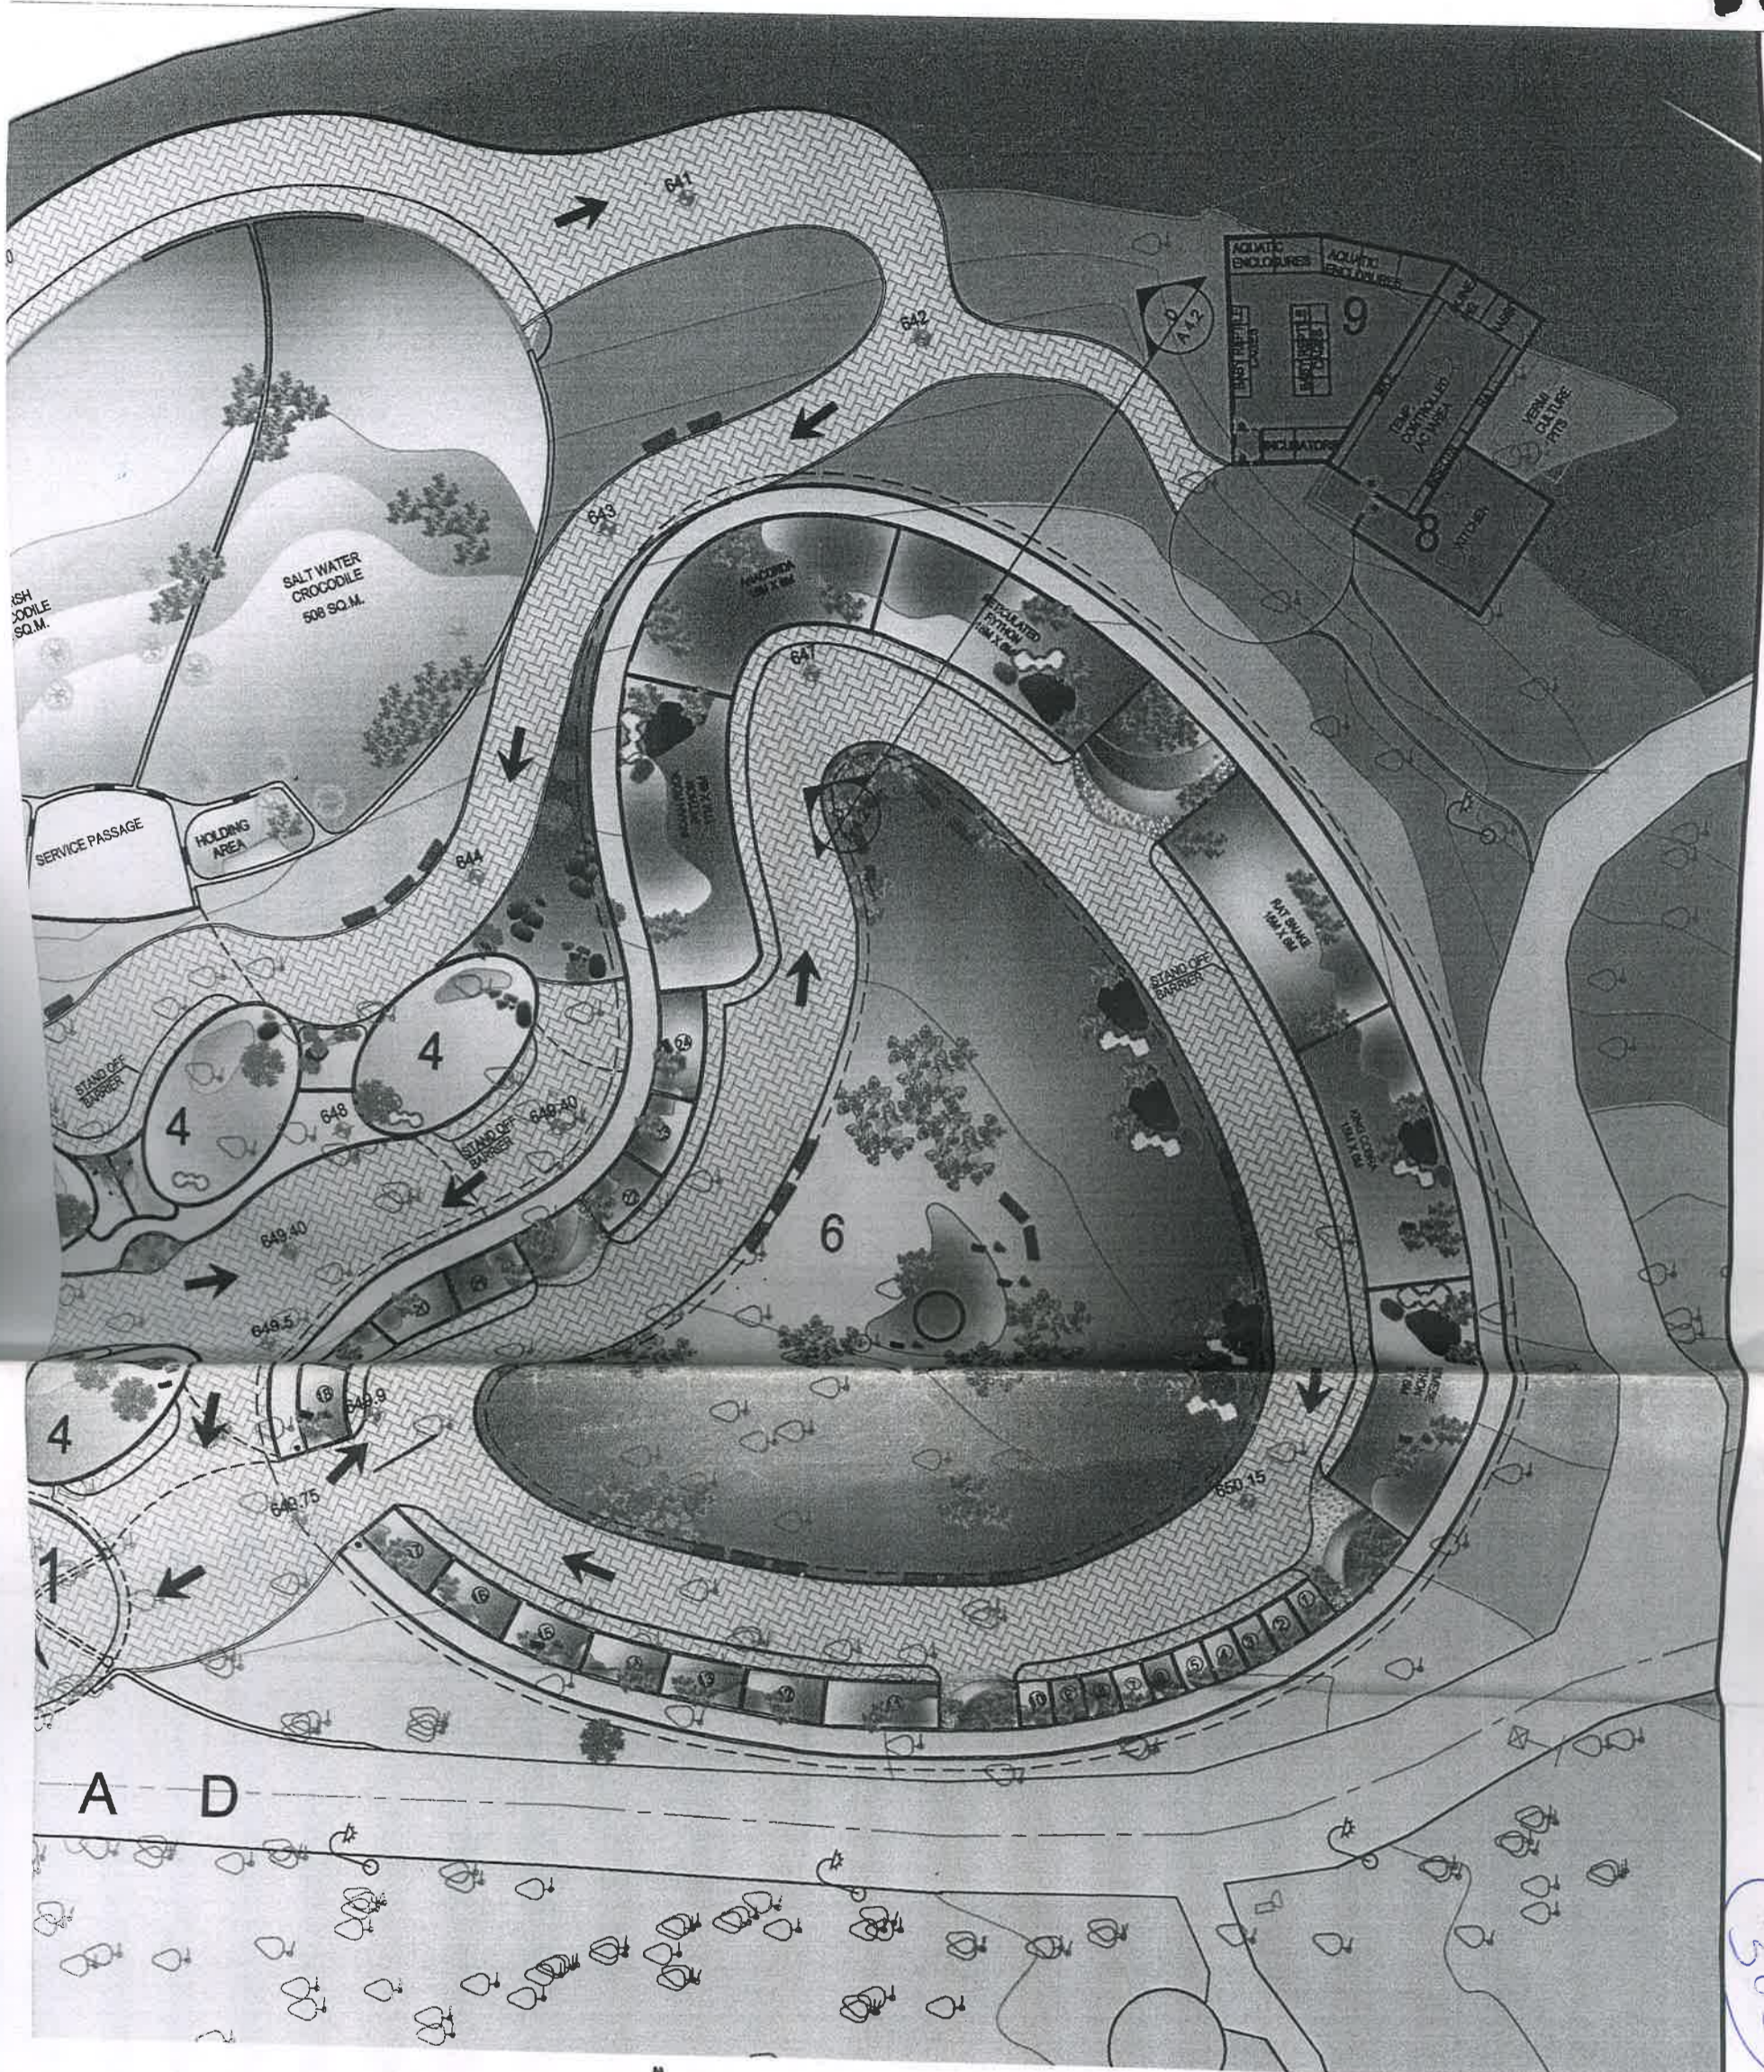

R
E
P
T
I
L
E

P
A
R
K

206

मुख्य उद्यान अधिकारी
पुणे महानगरपालिका

Member Secretary
Central Zoo Authority
(Ministry of Environment & Forests)
Govt. of India, New Delhi

Approved

D. B. K. (Signature)

C.S.K. (Signature)

Recommended for approval

APR 2015
KAPTEK
1/5/2015




DATE: 24-02-2015
JOB NO.: T-280

DRAWING NAME - LAYOUT PLAN

ANIRUDDHA VAIDYA & ASSOCIATES
ARCHITECTS, INTERIOR DESIGNERS, TOWN PLANNERS
4, DATTAPRASAD, 1206, B/7, OFF J.M.
ROAD, SHIVAJINAGAR PUNE : 411 004.
TEL/FAX : 25530420, 25530430.
EMAIL : archvaidya@gmail.com
Visit us : www.archvaidya.com

4. REFER ONLY TO WRITTEN DIMENSION . 5. IN CASE OF DISCREPANCY PLEASE VERIFY WITH ARCHITECT.

KATRAJ LAKE

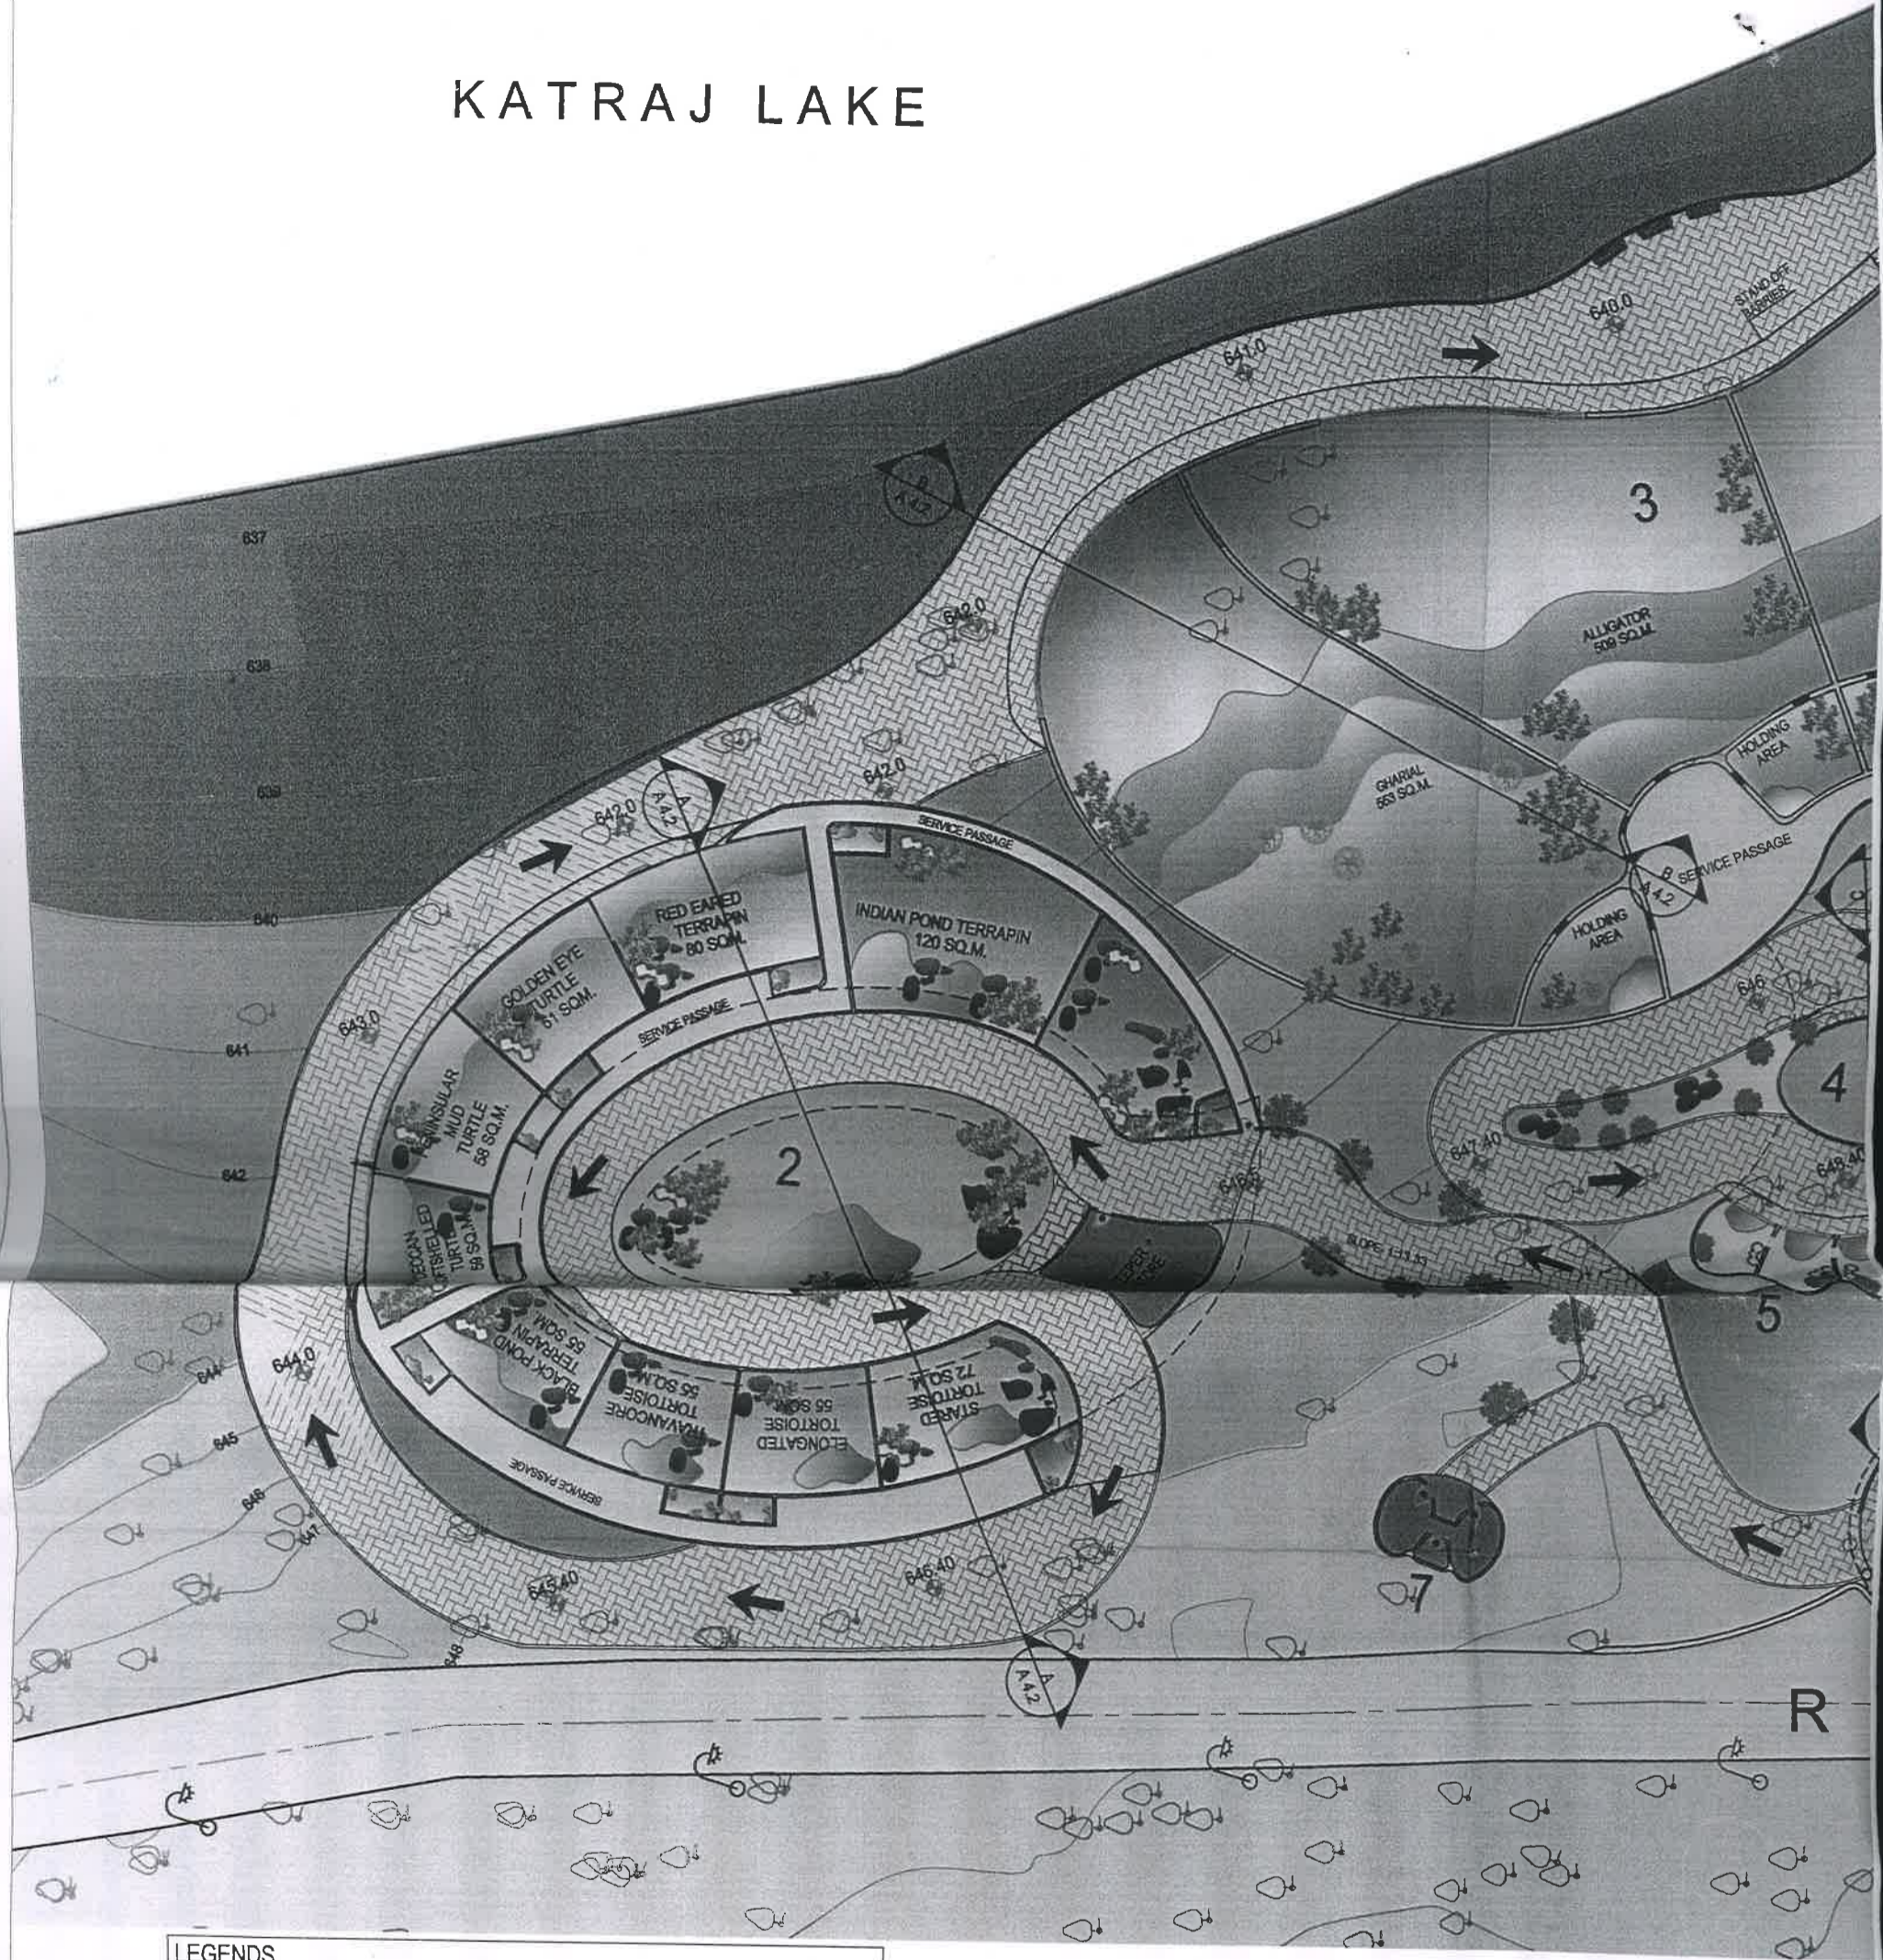

LEGENDS		
1	ENTRANCE FOYER	PUBLIC PATHWAY
2	CHELONIA	SERVICE PATHWAY
3	CROCODILES	SERVICE DOOR TO ENCLOSURES
4	LIZARDS	LANDSCAPE FURNITURE/ BENCHES
5	AMPHIBIANS	WATER BODY
6	SNAKES	CIRCULATION DIRECTION
7	HEAD ANIMAL KEEPER CABIN	
8	FOOD ANIMAL BREEDING HOUSE	
9	REPTILE NURSERY	

B. S. Gupta
कनिष्ठ अभियंता (उद्यान)
पुणे महानगरपालिका

2506
संचालक प्रा
पुणे महान

DRAWING FOR - APPROVAL
 ALT. NO. - 1
 DRAWING NO. - C1
 CHK / PREP BY - MADHURA

CLIENT NAME - PUNE MUNICIPAL CORPORATION
 PROJECT ADDRESS - RAJIV GANDHI ZOOLOGICAL PARK
 KATRAJ

NOTES : 1. THIS DRAWING IS BASED ON INFORMATION RECEIVED FROM THE CLIENT. 2. FINAL DESIGNS MAY CHANGE AS PER LATEST ORIGINAL DOCUMENTS RECEIVE 3. CHANGES IN D.C. RULES / CIRCULARS DECLARED BY LOCAL AL