

LION
 Exhibit area 38x33
 TOTAL = 1100.0 Sqmts

WINDOW - W = 2.7X 4.0 MTS
 SLIDING DOOR - SD = 1.0X 1.0 MTS
 PULLING DOOR - PD = 1.0X 1.0 MTS
 DOOR & WINDOW - DW = 3.0X 3.0 MTS
 SERVICE DOOR - MSD = 3.0X 3.0 MTS

The drawing of Lion enclosure to be constructed at the Children's Park cum Mini Zoo at Binkadakatti, Gadag, Karnataka was approved in the 86th Meeting of the Expert Group on Zoo Designing of the Central Zoo Authority held on 23.07.2019 subject to compliance of the following:-

- a. In the front side of the feeding and retiring cells, towards keeper gallery, no wall is required, instead it should have MS bar only.
- b. The plantation to be done in front of the feeding cells and retiring cells to camouflage, view from visitor side.

PREPARED BY

 Range Forest Officer
 Children Park & Zoo
 Binkadakatti, Gadag

PREPARED BY

 Executive Director &
 Deputy Conservator of Forests
 Children Park & Zoo Binkadakatti,
 Gadag

COUNTER SIGNED BY

 Additional Principal Chief Conservator of Forests
 & Member Secretary
 Zoo Authority of Karnataka, Mysuru

APPROVED BY

 सदस्य सचिव / Member Secretary
 केन्द्रीय विज्ञान प्रधिकरण / Central Zoo Authority
 पर्यावरण वन और जलवायु परिवर्तन मंत्रालय
 Ministry of Environment, Forest & Climate Change
 Central Zoo Authority, नई दिल्ली
 Govt. of India, New Delhi




DETAIL PLAN OF LION ENCLOSURE AT GADAG ZOO.

THE AREA SHOWN HAS BEEN SURVEYED AND CONFIRMED DURING MASTER (LAYOUT) PLAN PREPARATION


Date : 27 MAY 2019
 Exhibit Area : 1150.00 Sqmts
 Ref No EWHND190521009

Er Arunkumar Mandali
 consulting engineer, interior designers
 Patil building K C Rani Road
 Gadag (Karnataka) - 582101
 mob : +919743849999
 email : earthworms99@gmail.com




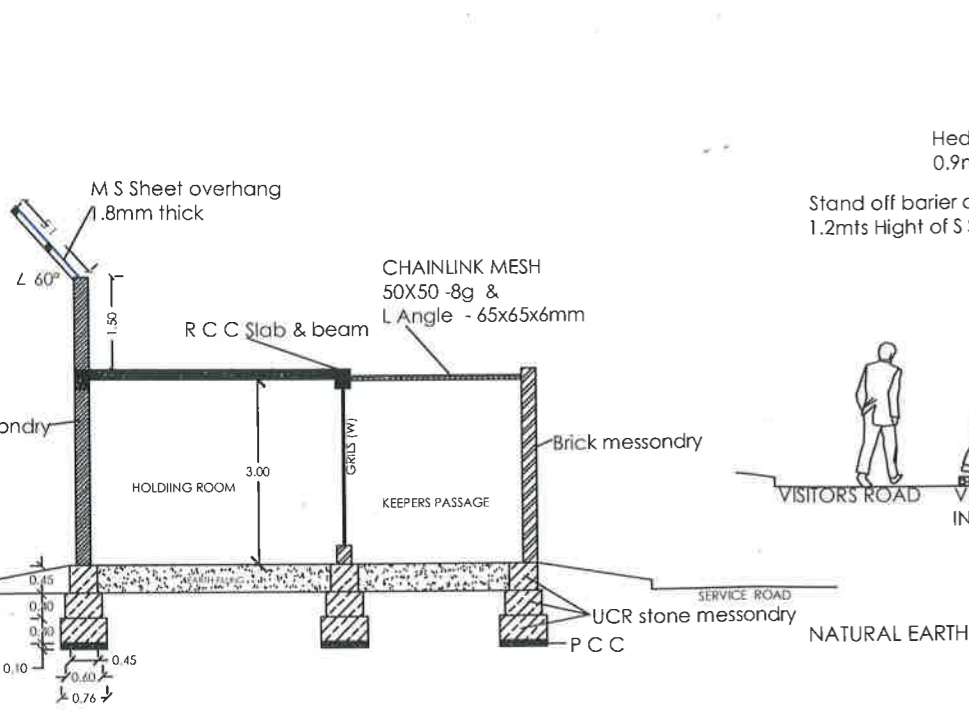

SECTION @ BB

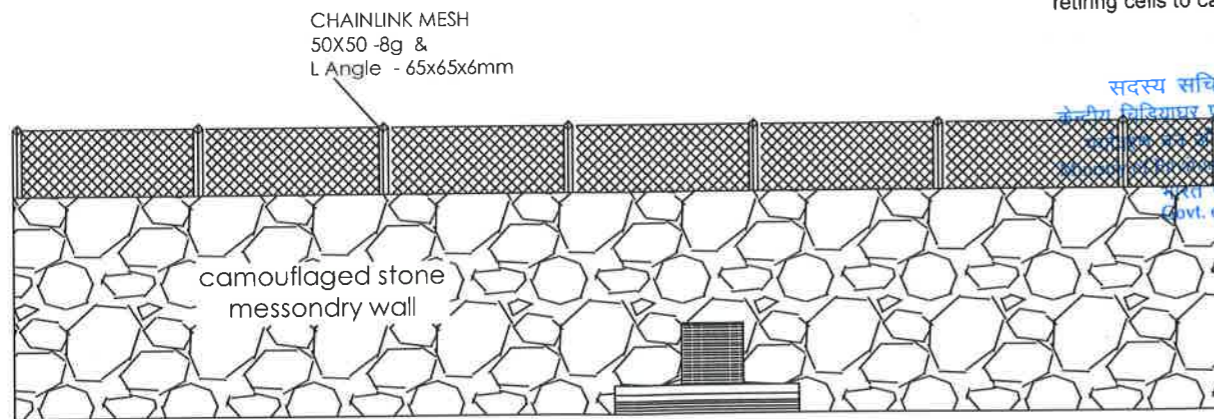

ELEVATION OF HOLDING ROOM (feeding & retiring cells)

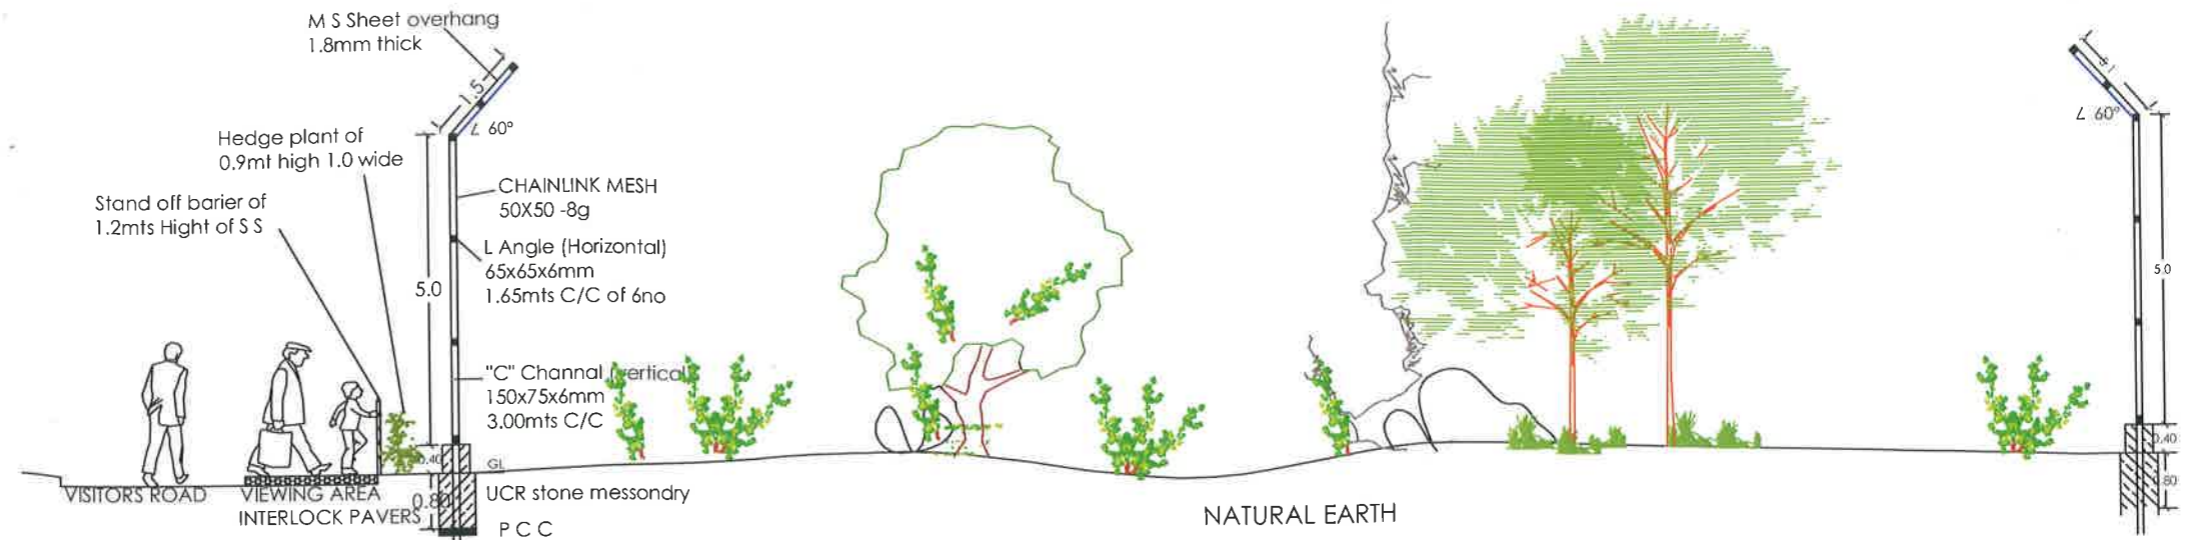


SECTION @ AA

The drawing of Lion enclosure to be constructed at the Children's Park cum Mini Zoo at Binkadakatti, Gadag, Karnataka was approved in the 86th Meeting of the Expert Group on Zoo Designing of the Central Zoo Authority held on 23.07.2019 subject to compliance of the following:-

- a. In the front side of the feeding and retiring cells, towards keeper gallery, no wall is required, instead it should have MS bar only.
- b. The plantation to be done in front of the feeding cells and retiring cells to camouflage, view from visitor side.

सदस्य सचिव / Member Secretary
 केन्द्रीय जिविजागरण प्राधिकरण / Central Zoo Authority
 जलवायु परिवर्तन मंत्रालय
 Environment, Forest & Climate Change
 नई दिल्ली
 Govt. of India, New Delhi

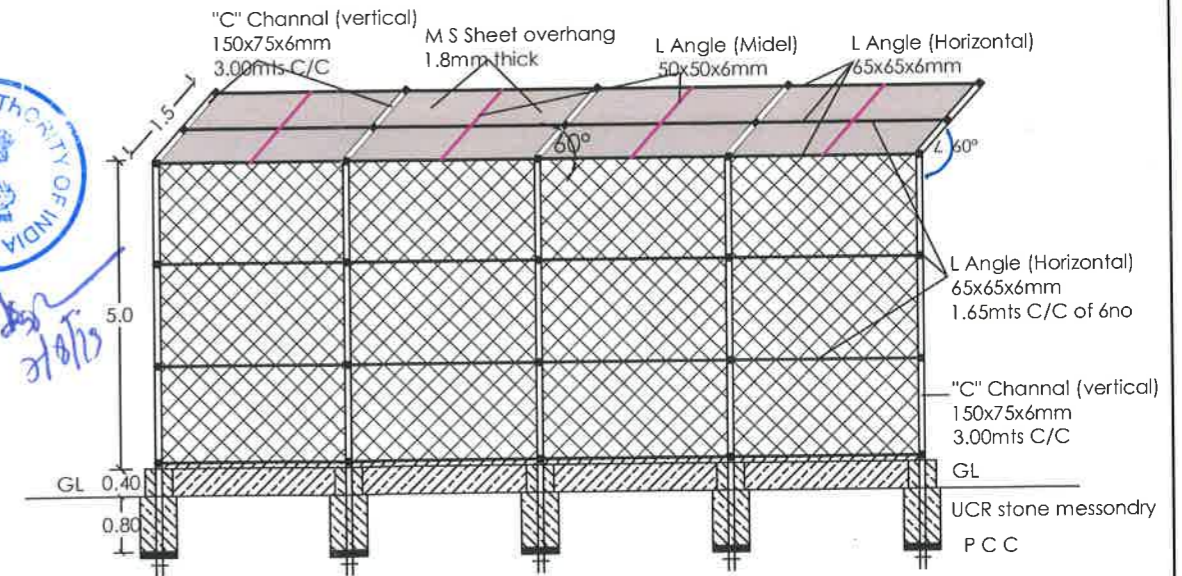

ELEVATION OF OUTER FENCING

ALL DIMENSIONS ARE IN METERS

PREPARED BY

[Signature]
 Range Forest Officer
 Children Park & Zoo
 Binkadakatti, Gadag

[Signature]
 Executive Director &
 Deputy Conservator of Forests
 Children Park & Zoo Binkadakatti,
 Gadag

COUNTER SIGNED BY

[Signature]
 Additional Principal Chief Conservator of Forests
 & Member Secretary
 Zoo Authority of Karnataka, Mysuru

APPROVED BY

Member Secretary
 Central Zoo Authority
 New Delhi

DETAIL SECTIONS OF LION ENCLOSURE AT GADAG ZOO.

THE AREA SHOWN HAS BEEN SURVEYED AND CONFIRMED DURING MASTER (LAYOUT) PLAN PREPARATION

Date : 27 MAY 2019

Exhibit Area : 1150.00 Sqmts

Ref No EWHND190521009

Er Arunkumar Mandali
 consulting engineer, interior designers
 Patil building K C Rani Road
 Gadag (Karnataka) - 582101
 mob : +919743849999
 email : earthworms99@gmail.com

