

6

40th EGM (23.04.2013)

White tiger safari









Zoo and Rescue center, Mukundpur

Approved subject to:

1. The second door in the keeper gallery has not been proposed.
2. There is no need to have children park in front of safari.

6

43

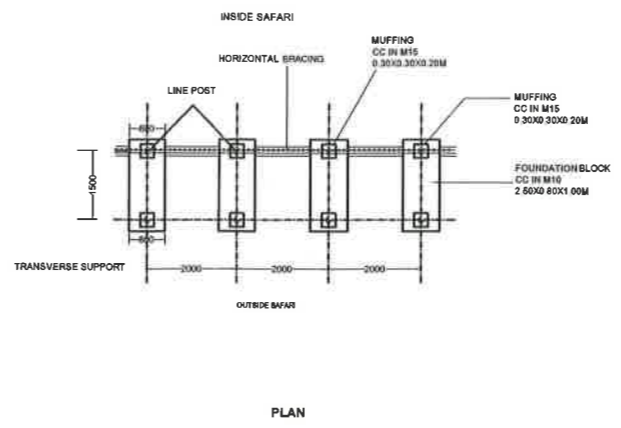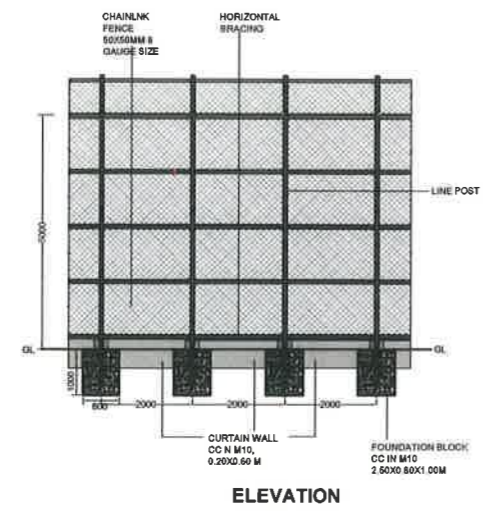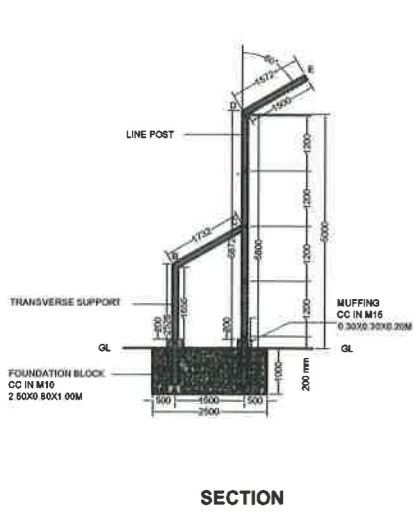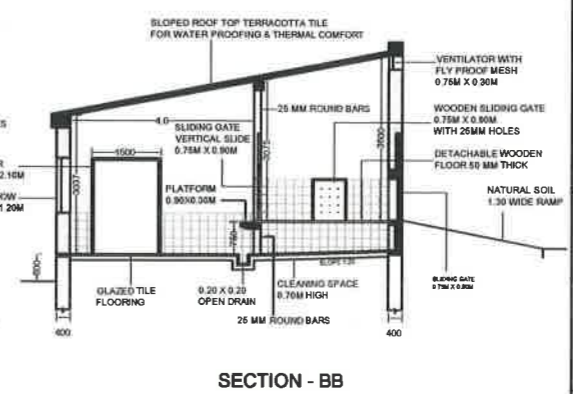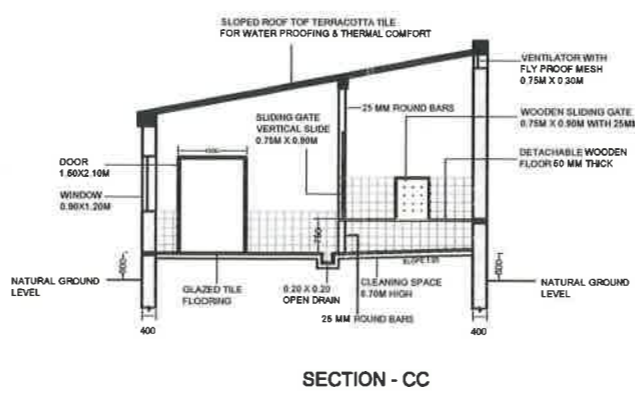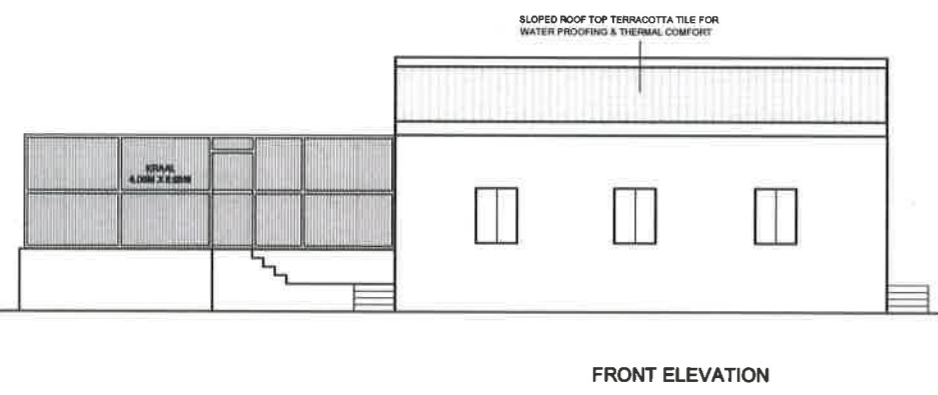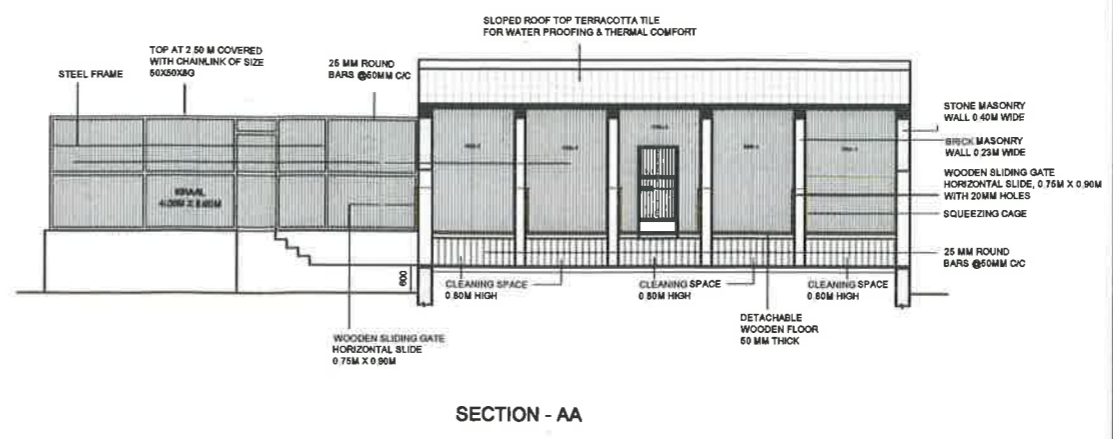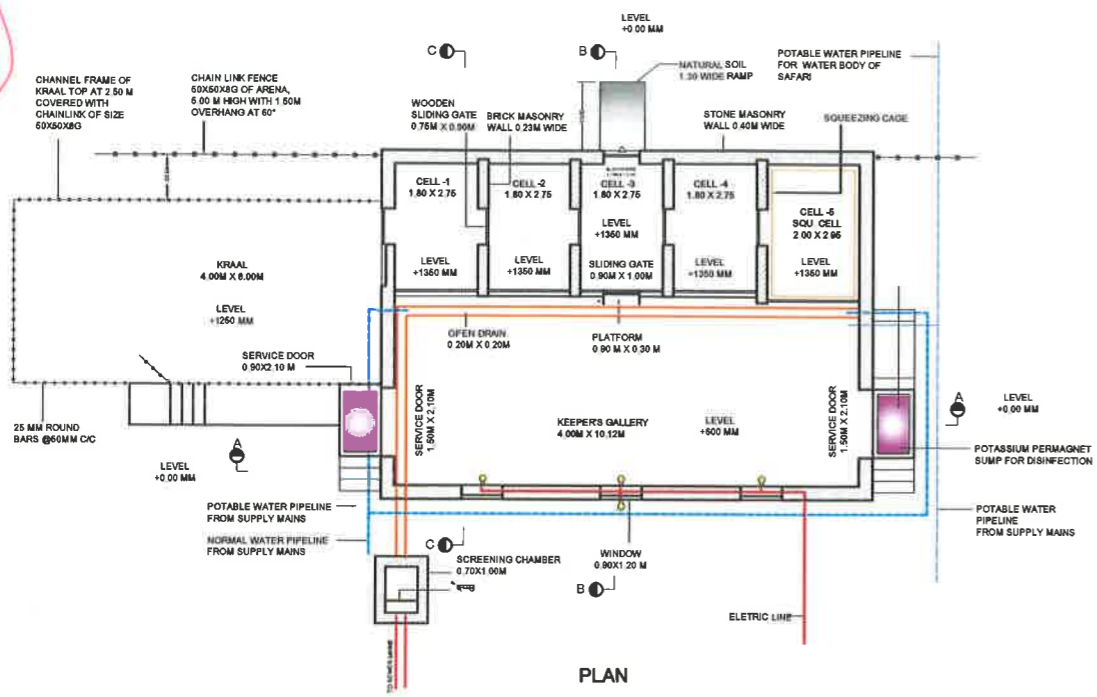

PROJECT  
**ZOOLOGICAL PARK & RESCUE CENTER  
MUKUNDPUR, DISTRICT- SATNA M.P.**

DRAWING TITLE:-  
**NIGHT HOUSE (SAFARI)  
WHITE TIGER**

DATE:- 16.04.2013  
SCALE:- 1:1  
DRAWING No.

CLIENT:-  
**DIVISIONAL FOREST OFFICE  
SATNA M.P.**

Signature:-  
ACF, SATNA  
Signature:-  
DFO, SATNA  
Signature:-

CONSULTANT:-  
**AASHRAYA CONSULTANCY**  
7A, Sector-B, Chanakyaपुर, Chunabhatti, Bhopal M.P.  
Phone:- 09981296064, Email:- aashrayacon@gmail.com

This drawing is the property of consultant and shall not be reproduced in any manner without their written permission.  
All dimensions shall be checked and correlated with the relevant architectural, structural and other service drawings. Any ambiguity, discrepancy or omission shall be brought to the notice of the consultant immediately before commencing the work.

**WHITE TIGER**

6

# LAYOUT PLAN FOR ZOOLOGICAL PARK & RESCUE CENTER AT MUKUNDPUR, DISTRICT- SATNA M.P.

SCALE:- 1:2000



**LEGEND:-**

AREA OF SAFARI	25.00 Ha.	
ROADS IN SAFARI		
VIEWER'S LANE	1900.00 M	
SERVICE LANE	2135.00 M	
APPROACH ROAD	130.00 M	
FENCING OF SAFARI	1600.00 M	
FENCING OF GATE AREA	280.00 M	
FENCING OF ENCLOSURE OF ZOO ANIMAL (HARBIVORE)		

**STRUCTURES**

01. ENTRANCE GATE	3.75 M WIDE DOUBLE DOOR	
02. EXHIBIT GALLERY	100.00 Sqm.	
03. WAITING AREA	325.00 Sqm.	
04. KIOSK	15.00 Sqm.	
05. WATER POINT & TOILET	15.00 Sqm.	
06. PLATFORM	1.50 M WIDE WITH RAILING	
07. 2 Nos. PARKING FOR BUSES & BATTERY OPERATED VEHICLES	100.00 Sqm. EACH	
08. LAWN & CHINDREN'S PARK	1000.00 Sqm.	
09. GATE KEEPER	6.25 Sqm.	

04. KRAAL  
MADE BY MS ROUND BARS OF 20MM DIAMETER VERTICAL & CHAIN LINK OF SIZE 50X50XG GAUGE ON TOP 2.50M HIGH SIZE 4.00M X 6.00M

05. NIGHT HOUSE  
5 Nos. CELL OF SIZE 1.80X2.75 M WITH KEEPER'S GALLERY 4.00 M WIDE

06. CHAIN LINK FENCE  
50X50MM SIZE 5.00 M HIGH WITH 1.50M OVERHANG AT 60° ANGLE.

**PROJECT**  
ZOOLOGICAL PARK & RESCUE CENTER  
MUKUNDPUR, DISTRICT- SATNA M.P.

**DRAWING TITLE:-**  
LAYOUT PLAN  
WHITE TIGER SAFARI

DATE:- 10.03.2013	SCALE:- 1: 2000	DRAWING No. ZRC/WTS/1
----------------------	--------------------	--------------------------

**CLIENT:-**  
DIVISIONAL FOREST OFFICE  
SATNA M.P.

Signature:- 	Signature:- 	Signature:- 
ACF, SATNA	CCF, SATNA	CCF, MEWA

**CONSULTANT:-**  
AASHRAYA CONSULTANCY

7A, Sector-B, Chanakyapuri, Chunabhatti, Bhopal M.P.  
Phone:- 09981296064, Email:-aashrayacon@gmail.com

This drawing is the property of consultant and shall not be reproduced in any manner without their written permission.  
All dimensions shall be checked and correlated with the relevant architectural, structural and other service drawings. Any ambiguity, discrepancy or omission shall be brought to the notice of the consultant immediately before commencing the work.

REFER DRAWING No. ZRC/WTS/2  
LAYOUT (MAIN GATE)

# LAYOUT PLAN FOR ZOOLOGICAL PARK & RESCUE CENTER AT MUKUNDPUR, DISTRICT- SATNA M.P.

SCALE:- 1:




LEGEND:-

AREA OF SAFARI	25.00 Ha	
VIEWER'S LANE	1900.00 M	
SERVICE LANE	2135.00 M	
APPROACH ROAD	130.00 M	
FENCING OF SAFARI	1980.00 M	
FENCING OF GATE AREA	280.00 M	
FENCING OF ENCLOSURE OF ZOO ANIMAL (HARBIVORE)		

STRUCTURES

01. ENTRANCE GATE	3.75 M WIDE DOUBLE DOOR	
02. EXHIBIT GALLERY	100.00 Sqm.	
03. WAITING AREA	325.00 Sqm.	
04. KIOSK	15.00 Sqm.	
05. WATER POINT & TOILET	15.00 Sqm.	
06. PLATFORM	1.50 M WIDE WITH RAILING	
07. LAWN	1000.00 Sqm.	
08. GATE KEEPER	6.25 Sqm.	

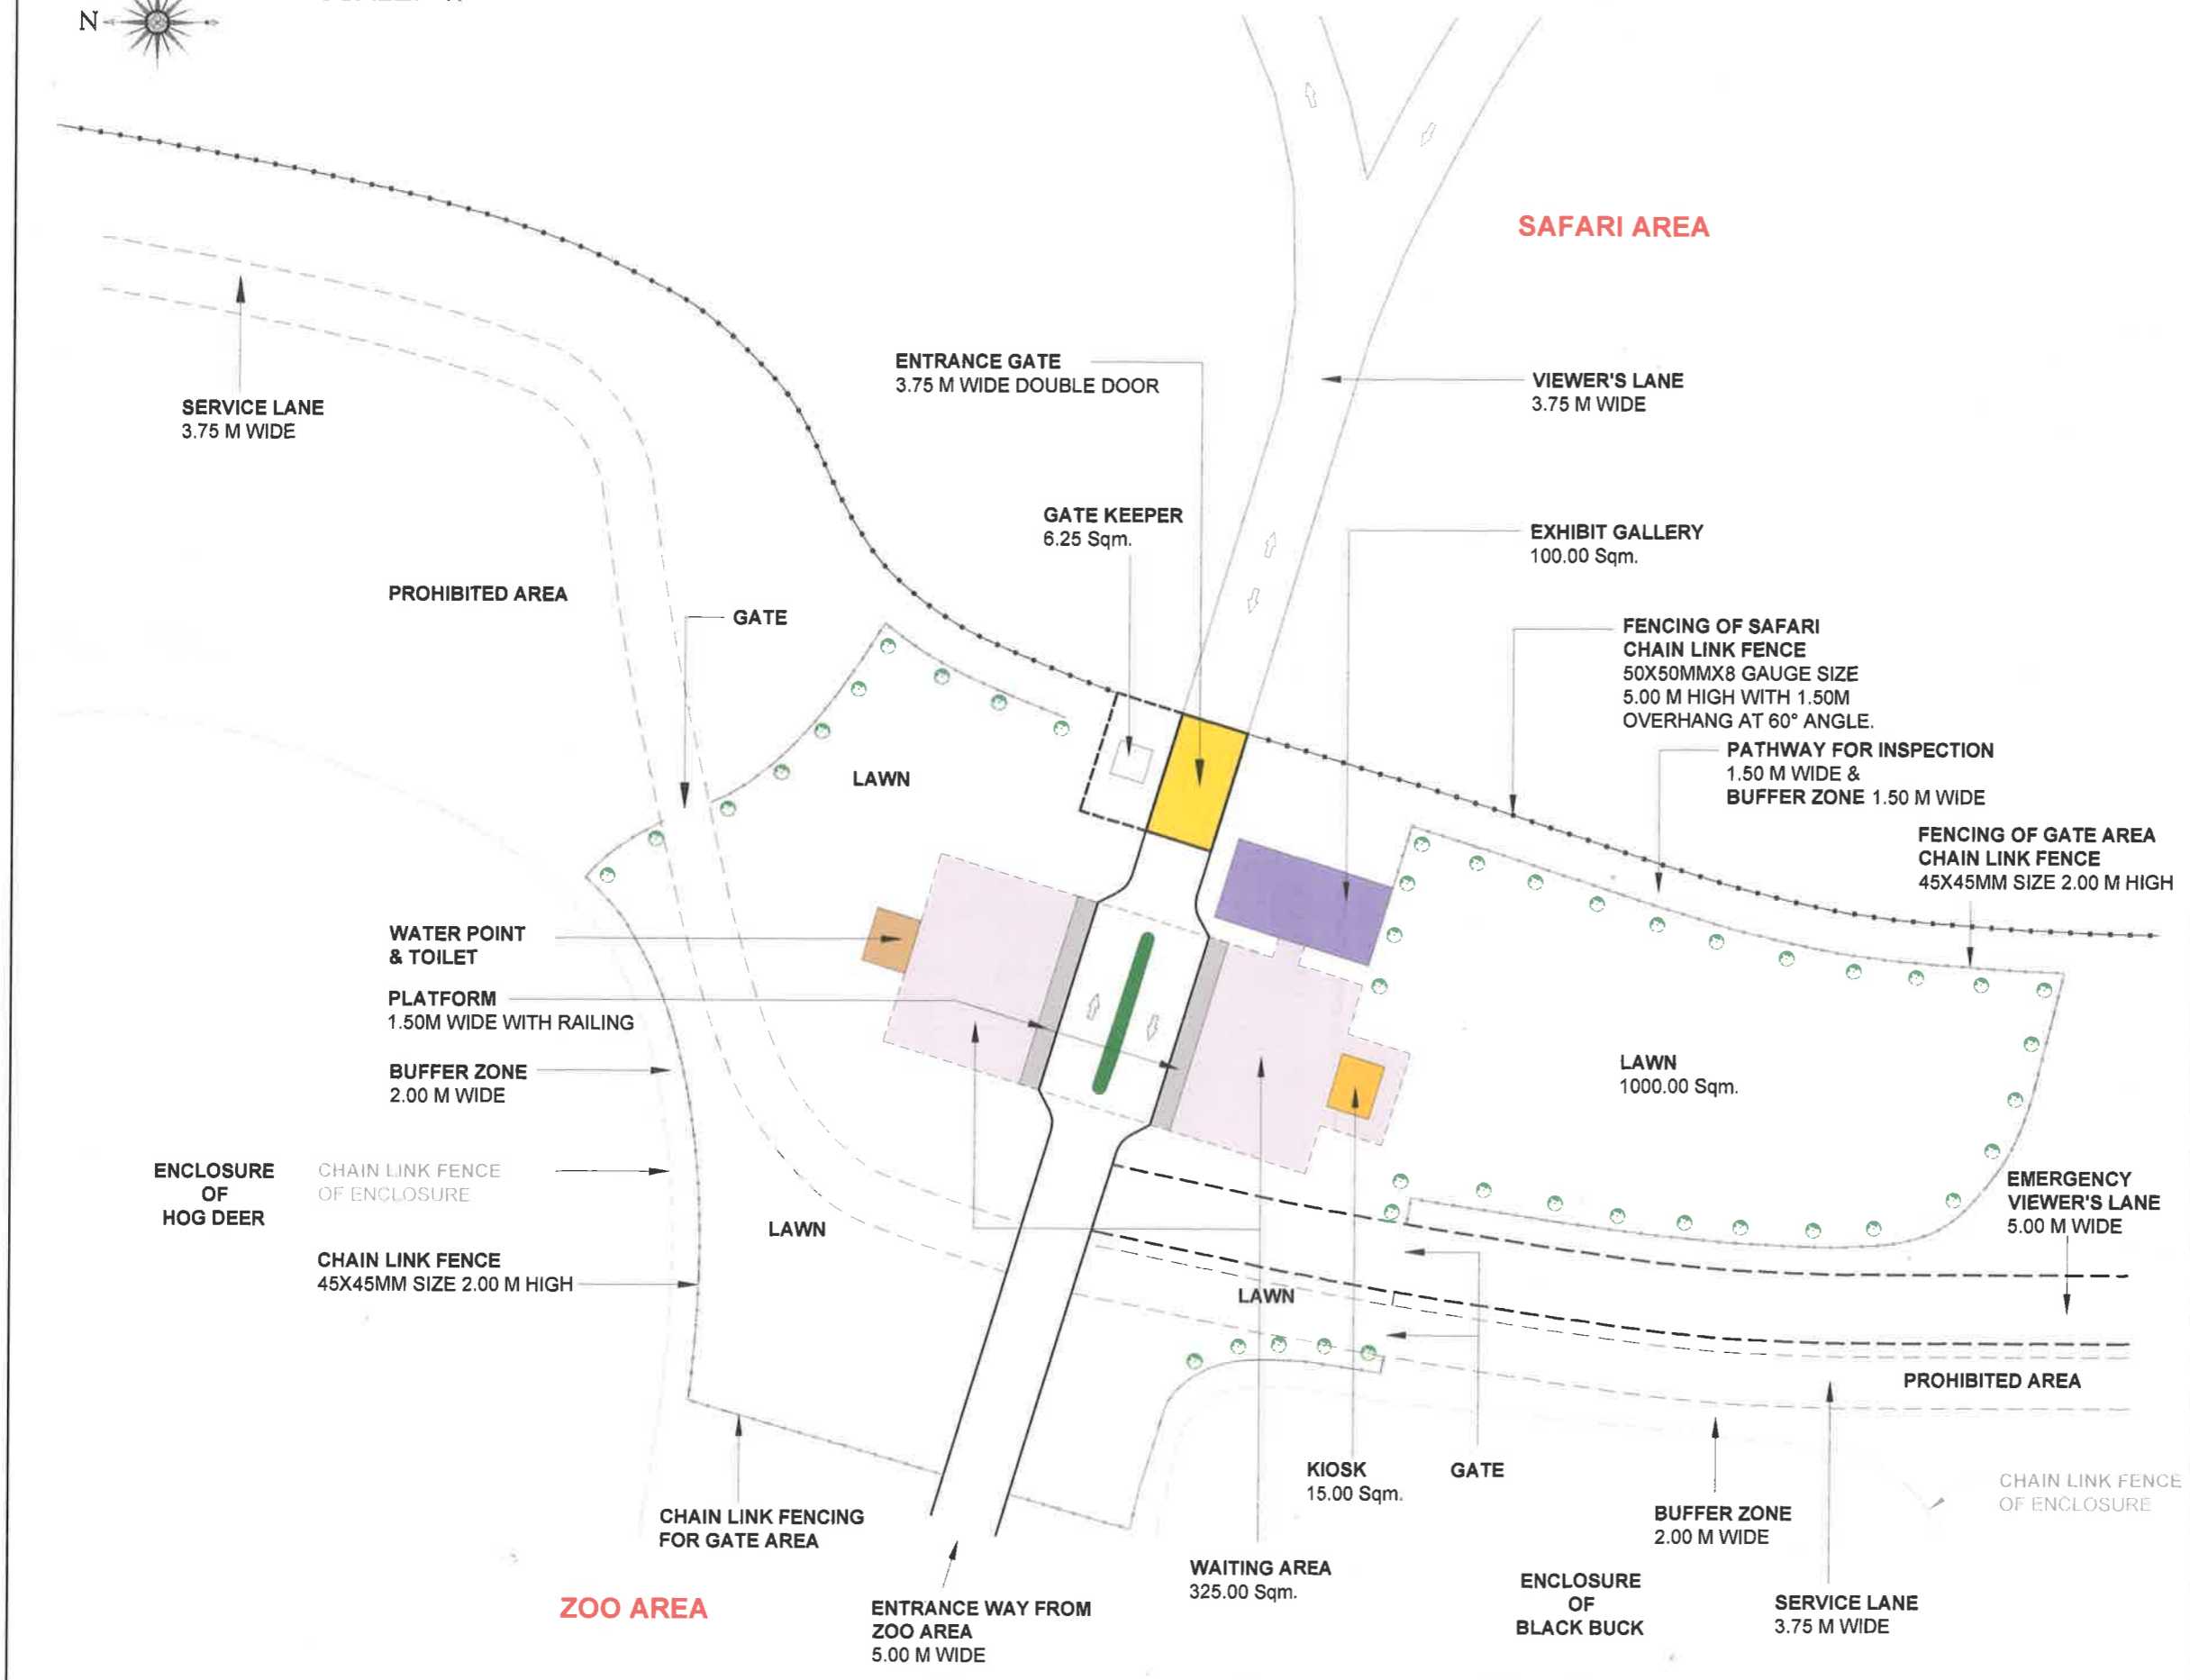

PROJECT  
ZOOLOGICAL PARK & RESCUE CENTER  
MUKUNDPUR, DISTRICT- SATNA M.P.

DRAWING TITLE:-  
**LAYOUT PLAN (MAIN GATE)  
WHITE TIGER SAFARI**

DATE:- 10.03.2013	SCALE:- 1: 2000	DRAWING No. ZRC/WTS/2
----------------------	--------------------	--------------------------

CLIENT:-  
DIVISIONAL FOREST OFFICE  
SATNA M.P.

Signature:- 	Signature:- 	Signature:- 
-----------------	-----------------	-----------------

CONSULTANT:-  
**AASHRAYA CONSULTANCY**  
7A, Sector-B, Chanakyaपुरी, Chunarhatti, Bhopal.  
Phone:- 09981296064, Email:-aashrayacon@gmail.com

This drawing is the property of consultant and shall not be reproduced in any manner without their written permission.  
All dimensions shall be checked and correlated with the relevant architectural, structural and other service drawings. Any ambiguity, discrepancy or omission shall be brought to the notice of the consultant immediately before commencing the work.