



**LEGEND:**

- SITE BOUNDARY
- ▭ PROPOSED AREAS
- ▭ EXISTING BUILDING
- ▭ EXISTING ANIMAL ENCLOSURE
- ▭ PROPOSED NEW ENCLOSURE
- ▭ ENCLOSURE TO BE MODIFIED
- ▭ ENCLOSURE TO BE RECONSTRUCTED
- ▭ FODDER PLOT
- BT ROAD
- EXISTING VISITOR PATHWAY
- PROPOSED VISITOR PATHWAY
- FOOTPATH
- CART TRACK
- WATER BODY
- EXISTING BORE WELL
- ELECTRICAL LINE
- FENCE BOUNDARY
- COMPOST PIT
- EXISTING LANDFILL
- ▭ CULVERT
- ▭ SEPTIC TANK
- ▭ DUST BIN
- ▭ BRIDGE
- ▭ GUARD ROOM
- ▭ PROPOSED E-CART STOP
- ▭ EXISTING E-CART STOP
- FILTER WATER PIPELINE
- UNFILTER WATER PIPELINE
- ▭ DEMOLISHED AND NEW CONSTRUCTION TOILET
- ▭ PROPOSED TOILET
- ▭ EXISTING WATER PUMPS
- ▭ EXISTING WATER TAP
- ▭ EXISTING RO PLANT
- ▭ EXISTING VISITORS SHELTER
- ▭ WATER TANK
- ▭ WATER DROP
- ▭ PROPOSED VERMI-COMPOST
- ▭ PROPOSED WATCH TOWER
- ▭ CHILDREN PLAY GROUND
- ▭ INFANT CARE ROOM

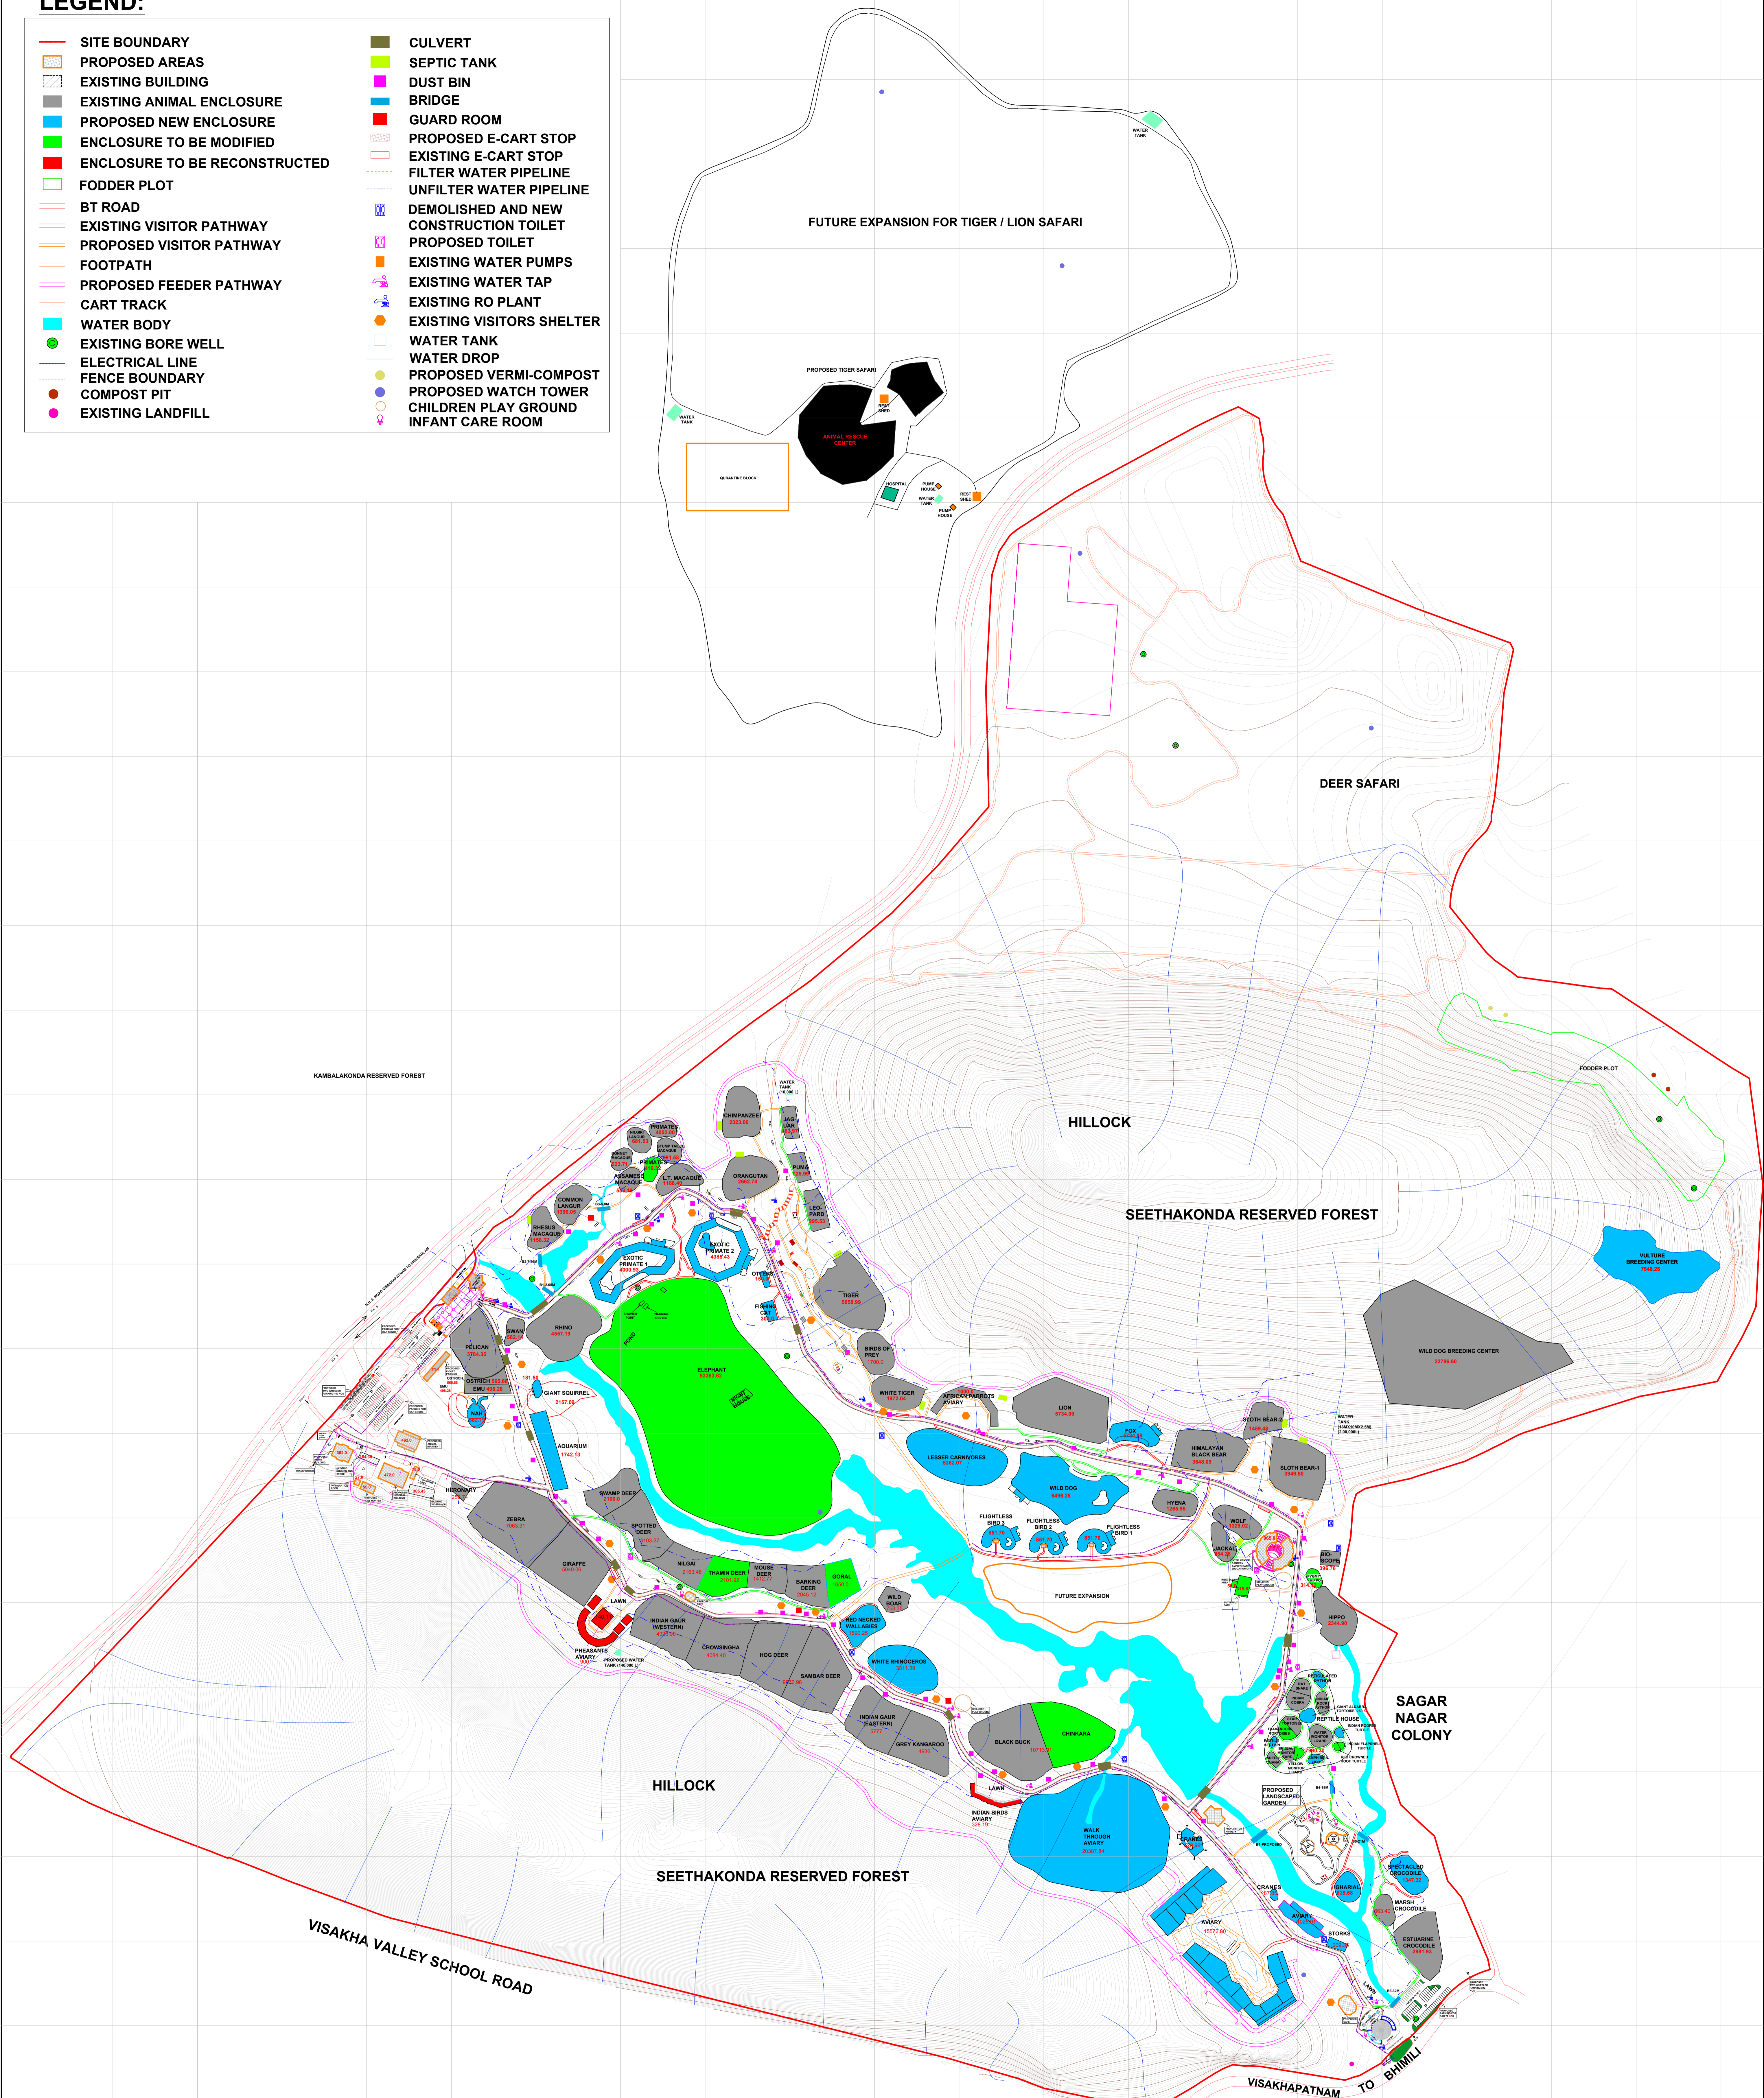

The Master Plan of the Indira Gandhi Zoological Park, Visakhapatnam, Andhra Pradesh was placed before the before the 102nd Meeting of the Expert Group on Zoo Designing held on January 20, 2022. It was subsequently deliberated in the 103rd Technical Committee meeting of the Central Zoo Authority held on February 10, 2022. Approval of the Competent Authority was communicated to the Zoo vide this office letter Computer No. 140585, F. No. 19-52/92-CZA(1) (Vol.VI)(E) dated 09.03.2022. The compliance submitted from your end vide letter dated 09.03.2022 & 31.01.2024 found satisfactory.

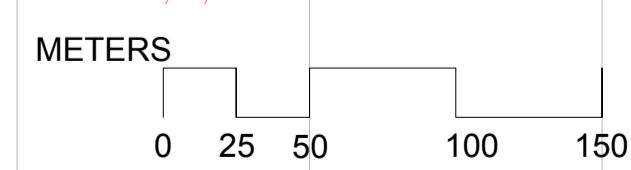

Authenticated  
 Member Secretary  
 Ministry of Environment, Forest & Climate Change  
 Govt. of India, New Delhi

Dr. Nandani Salaria, IFS  
 Curator,  
 IGZP, Visakhapatnam  
 Andhra Pradesh

Sri P. Ram Mohan Rao, IFS  
 Chief Conservator of Forests  
 Visakhapatnam circle  
 Andhra Pradesh


Sri N. Prateep Kumar, IFS  
 P.I. Chief Conservator of Forests (WL)  
 & Chief Wildlife Warden,  
 Andhra Pradesh

**CONSULTANTS:**  
 Prem Chaudhery & Associates .  
 Center for Environment and Development .  
 Target EURO SRL  
 B-30 Kailash Colony New Delhi

**INDIRA GANDHI ZOOLOGICAL PARK  
 VISAKHAPATNAM, ANDHRA PRADESH**

SHEET TITLE:-  
**FINAL MASTER PLAN**

SCALE: 1:2500      DATE: 24-08-2021

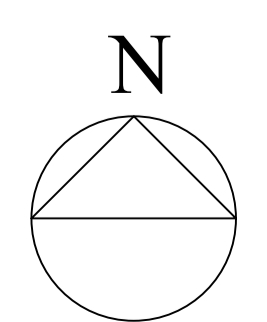

DRAWING NO.  
**01**