
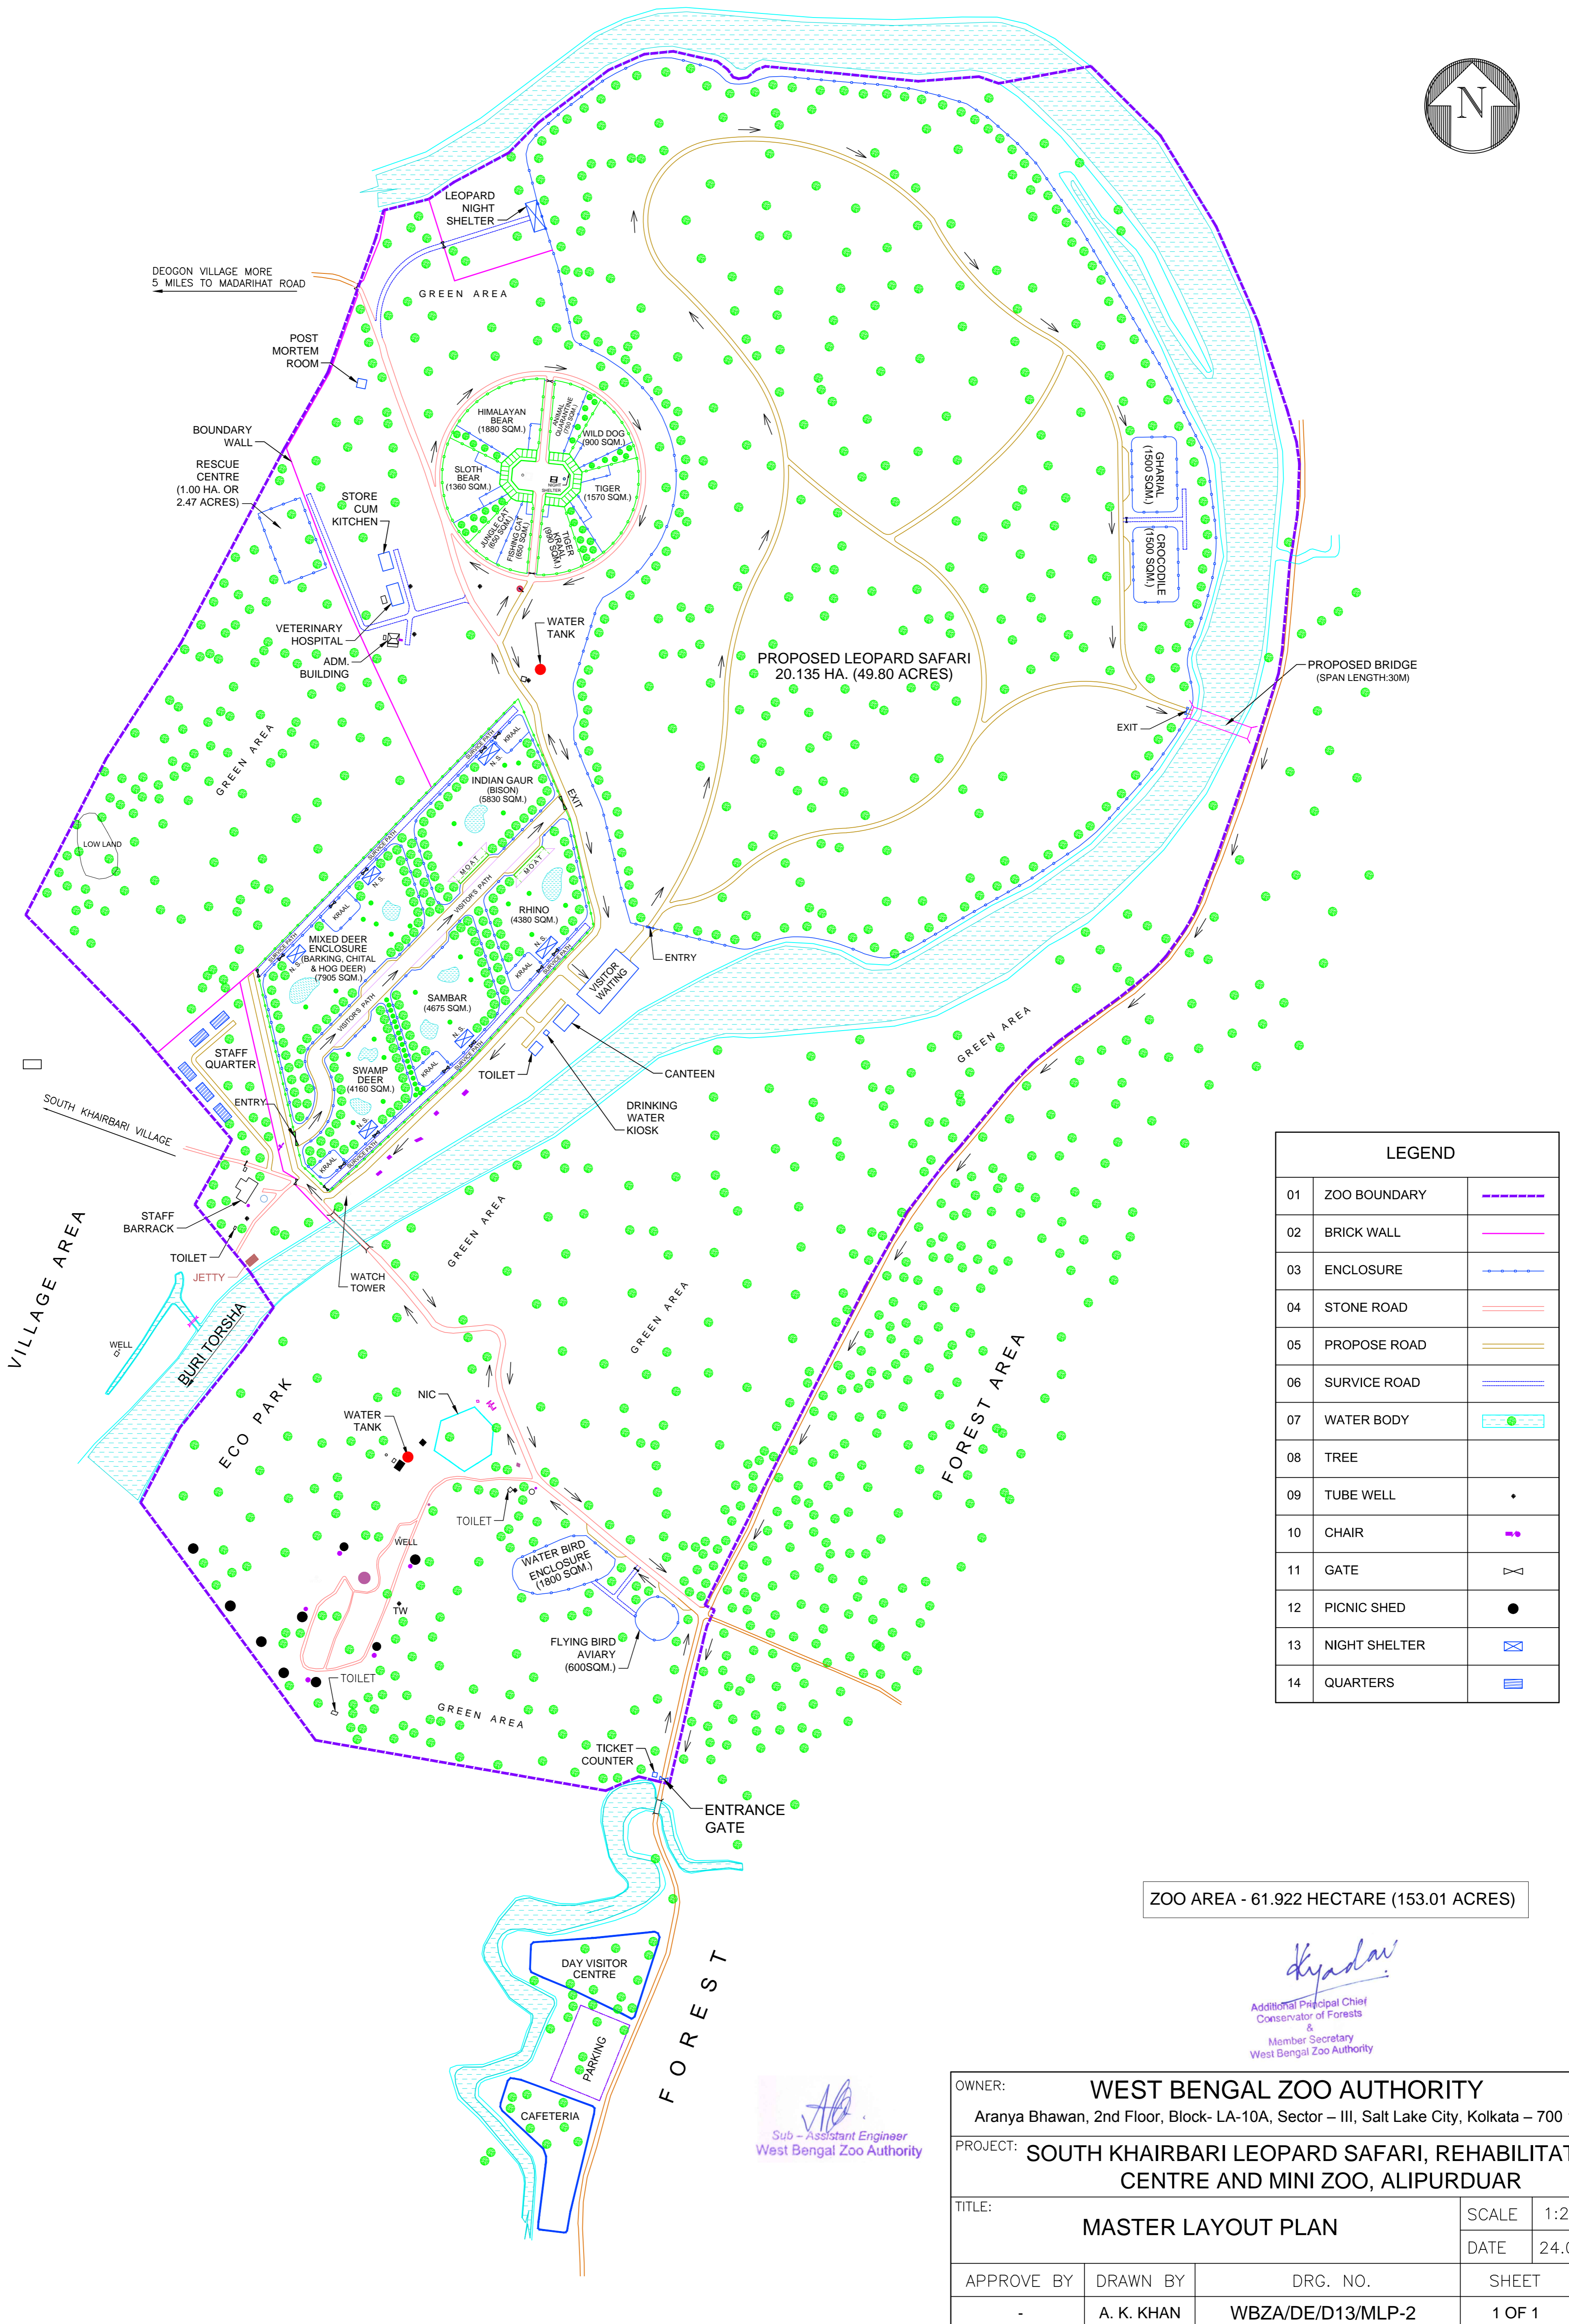


**SOUTH KHAIRBARI LEOPARD SAFARI, REHABILITATION CENTRE AND MINI ZOO, ALIPURDUAR**  
**PROPOSED MASTER LAYOUT PLAN**  
**(MAP-2)**

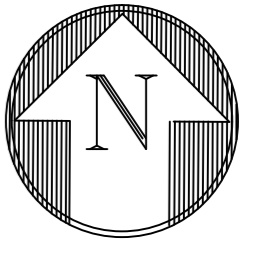

LEGEND		
01	ZOO BOUNDARY	
02	BRICK WALL	
03	ENCLOSURE	
04	STONE ROAD	
05	PROPOSE ROAD	
06	SURVICE ROAD	
07	WATER BODY	
08	TREE	
09	TUBE WELL	
10	CHAIR	
11	GATE	
12	PICNIC SHED	
13	NIGHT SHELTER	
14	QUARTERS	

ZOO AREA - 61.922 HECTARE (153.01 ACRES)

*A. K. Khan*  
 Additional Principal Chief  
 Conservator of Forests  
 &  
 Member Secretary  
 West Bengal Zoo Authority

*A. K. Khan*  
 Sub - Assistant Engineer  
 West Bengal Zoo Authority

OWNER: WEST BENGAL ZOO AUTHORITY Aranya Bhawan, 2nd Floor, Block- LA-10A, Sector - III, Salt Lake City, Kolkata - 700 106,				
PROJECT: SOUTH KHAIRBARI LEOPARD SAFARI, REHABILITATION CENTRE AND MINI ZOO, ALIPURDUAR				
TITLE: MASTER LAYOUT PLAN			SCALE: 1:2000	
			DATE: 24.08.20	
APPROVE BY	DRAWN BY	DRG. NO.	SHEET	REV
-	A. K. KHAN	WBZA/DE/D13/MLP-2	1 OF 1	0