


HARINALAYA DEER PARK, NEW TOWN, KOLKATA

PROPOSED MASTER LAYOUT PLAN

(MAP-2)

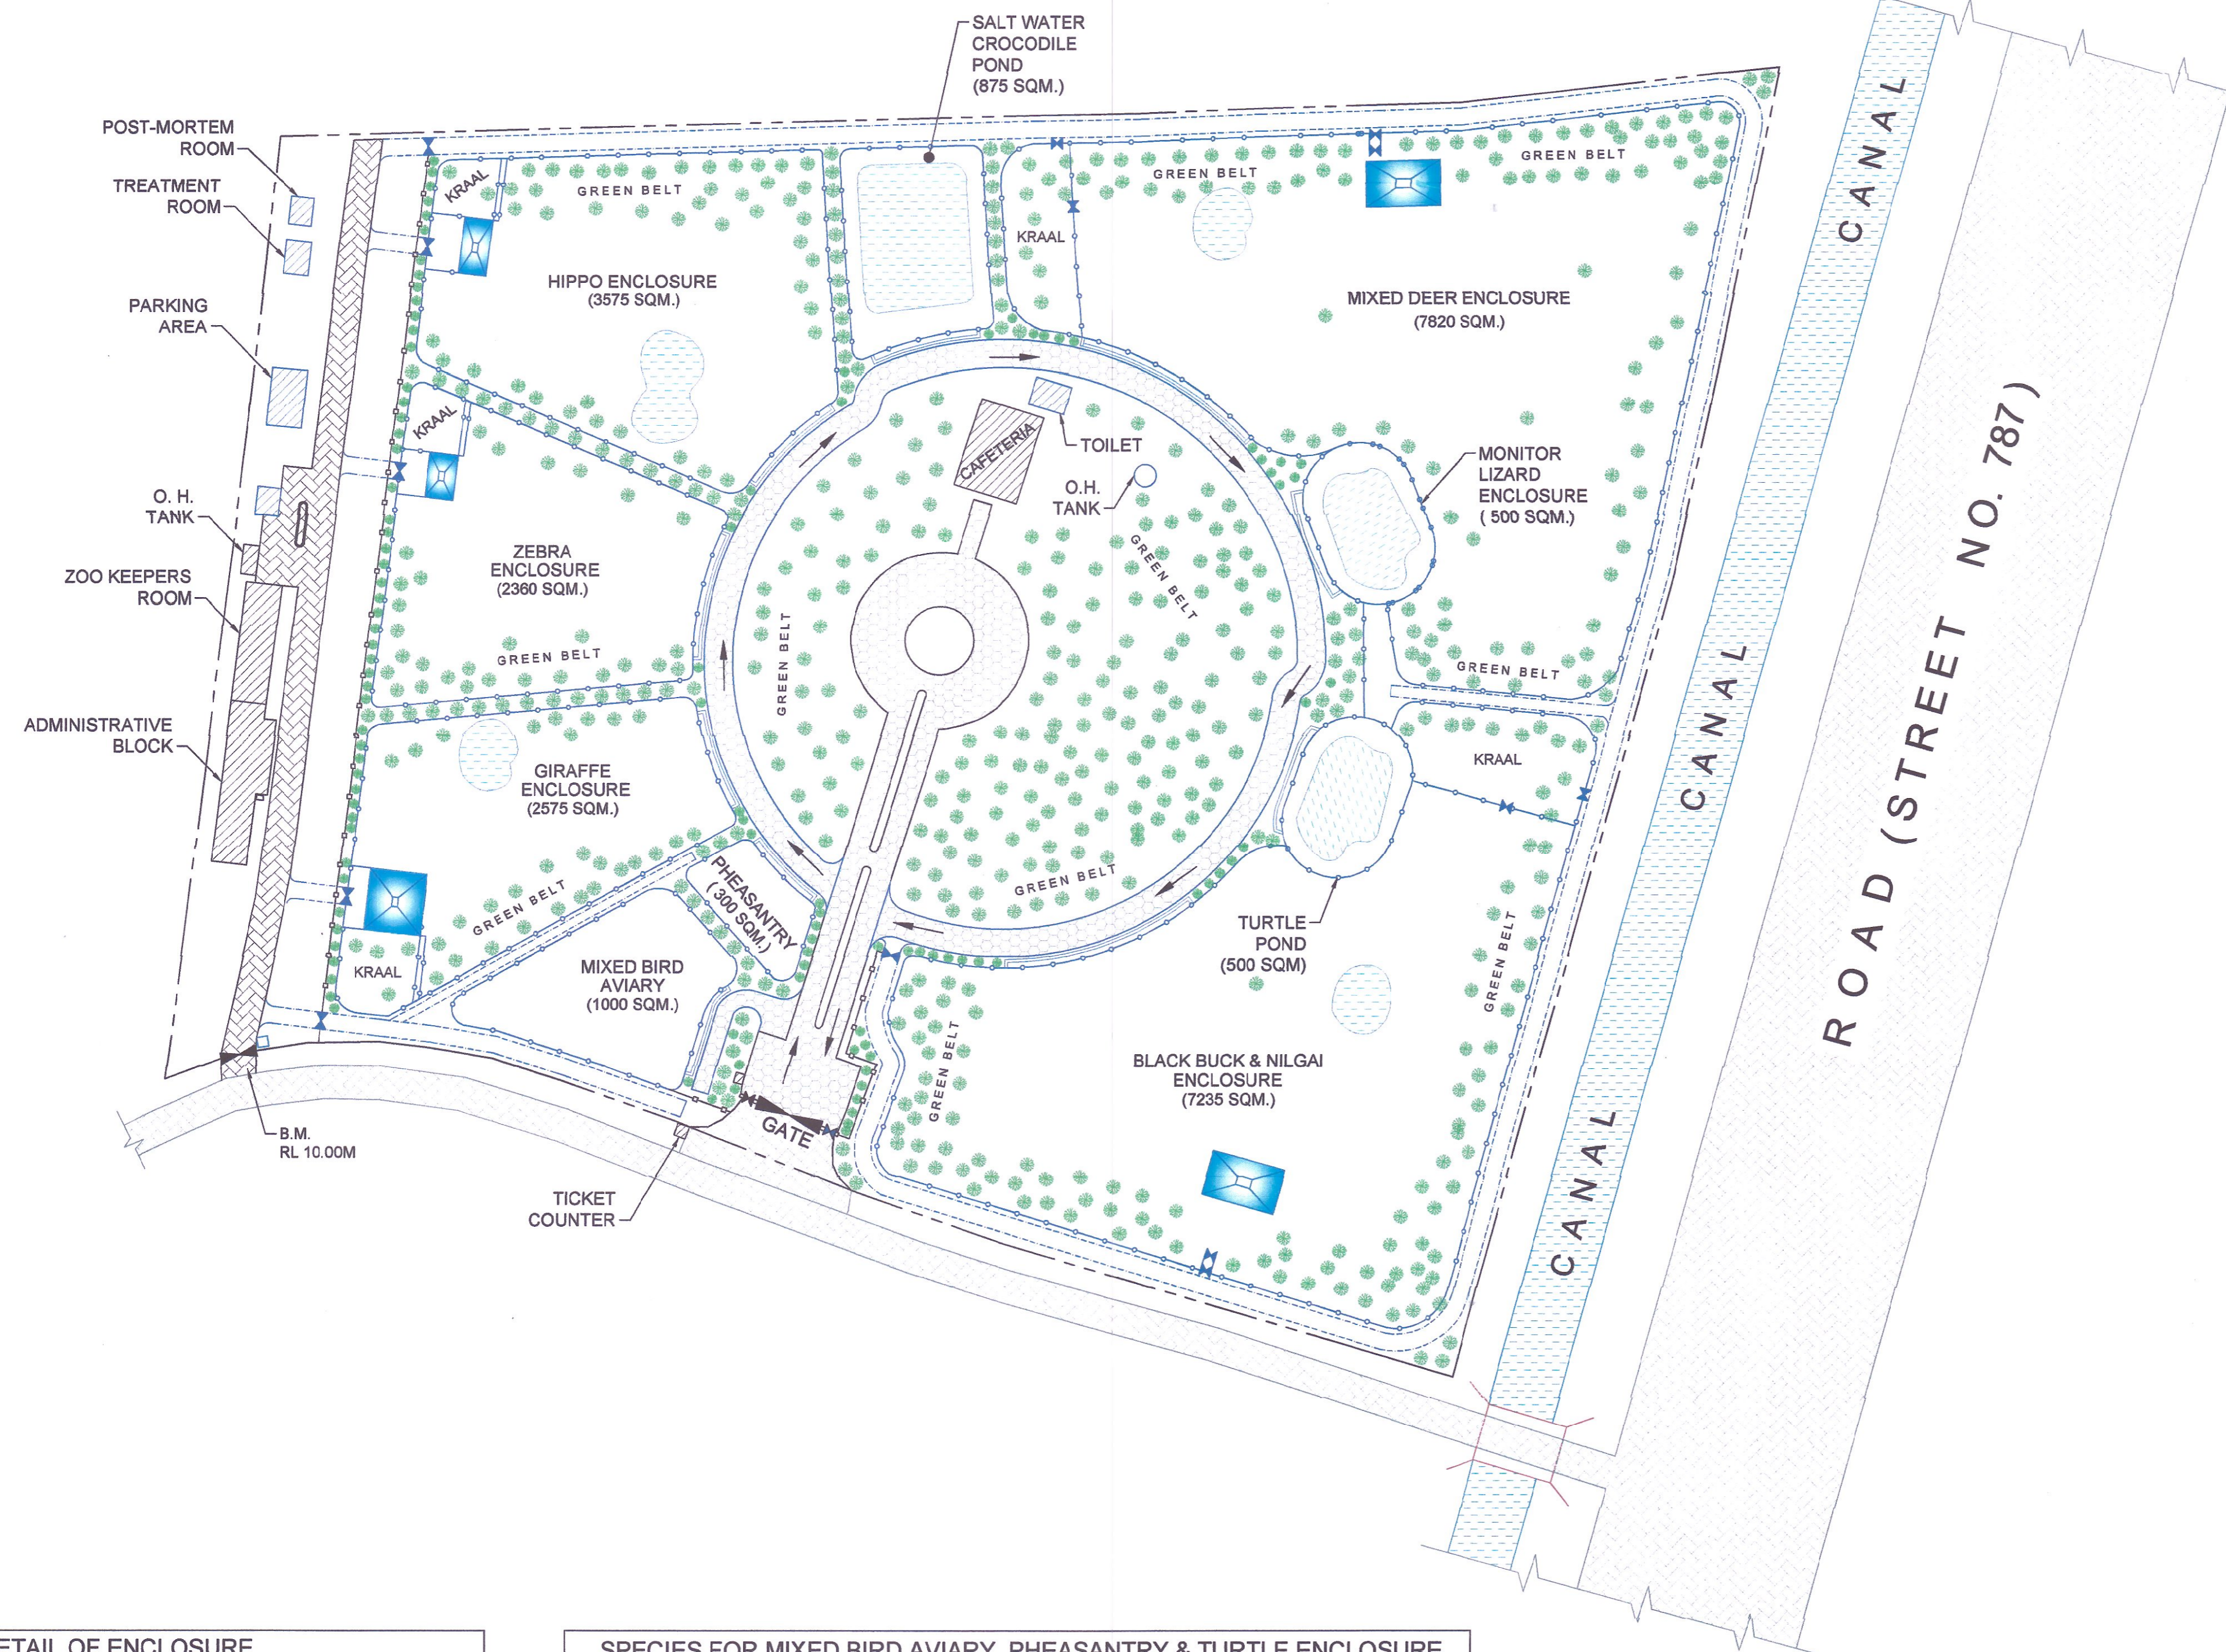

LEGEND	
GATE	
SERVICE PATH	
VISITOR PATH	
ROAD	
WATER BODY	
HEDGE	
ENCLOSURE	
NIGHT SHELTER	
ZOO BOUNDARY WALL	
FENCE	

DETAIL OF ENCLOSURE				
SL. No.	Name of Enclosure	Paddock Area	Kraal Area	Night Shelter Size
01.	Zebra	2360 SQM.	115 SQM.	8.0 M X 5.0 M X2.5 M
02.	Hippo	3360 SQM.	115 SQM.	10.0 M X 5.0 M X2.5 M
03.	Giraffe	2230 SQM.	200 SQM.	10.0 M X 11.0 M X6.0 M
04.	Black Buck & Nilgai	7235 SQM.	550 SQM.	-
05.	Turtle	500 SQM.	-	-
06.	Mixed Deer	7820 SQM.	400 SQM.	-
07.	Monitor Lizard	500 SQM.	-	-
08.	Salt Water Crocodile	875 SQM.	-	-

SPECIES FOR MIXED BIRD AVIARY, PHEASANTRY & TURTLE ENCLOSURE					
Mixed Bird Aviary		Pheasantry		Turtle	
01.	Parakeets	01.	Peafowl	01.	Indian StarTortoise
02.	Ibises	02.	Red Jungle Fowl	02.	Indian Soft Shell Turtle
03.	Egrets	03.	Silver Pheasant	03.	Indian Tent Turtle
04.	Starling	04.	Golden Pheasant	04.	Common Box Turtle
05.	Storks	05.	Kaleej Pheasant	05.	Terrapins
06.	Owls	06.	Tragooan Temminick's	Monitor Lizard	
07.	Wood Peckers	Mixed Deer		01.	Water Monitor Lizard
08.	King Fishers	01.	Chital	02.	Yellow Monitor Lizard
09.	Bulbuls	02.	Barking Deer		
10.	Munias	03.	Sambar		
11.	Barbets				
12.	Maynas				

Shyda
Additional Principal Chief
Conservator of Forests
&
Member Secretary
West Bengal Zoo Authority

ZOO AREA - 48624 SQM. (12.015 ACRES)

AK
Sub - Assistant Engineer
West Bengal Zoo Authority

OWNER: WEST BENGAL ZOO AUTHORITY Aranya Bhawan, Block- LA-10A, Sector - III, Salt Lake City, Kolkata - 700 106,				
PROJECT: HARINALAYA (DEER PARK) NEW TOWN, KOLKATA				
TITLE: MASTER LAYOUT PLAN			SCALE	1:750
			DATE	22.07.20
APPROVED BY	DRAWN BY	DRG. NO.	SHEET	REV
	A. K. KHAN	WBZA/DE/D26/MLP-2	1 OF 1	0