


ADINA DEER PARK, MASTER LAYOUT PLAN

MAP-3, PROPOSED LAYOUT PLAN WITH CONTOUR

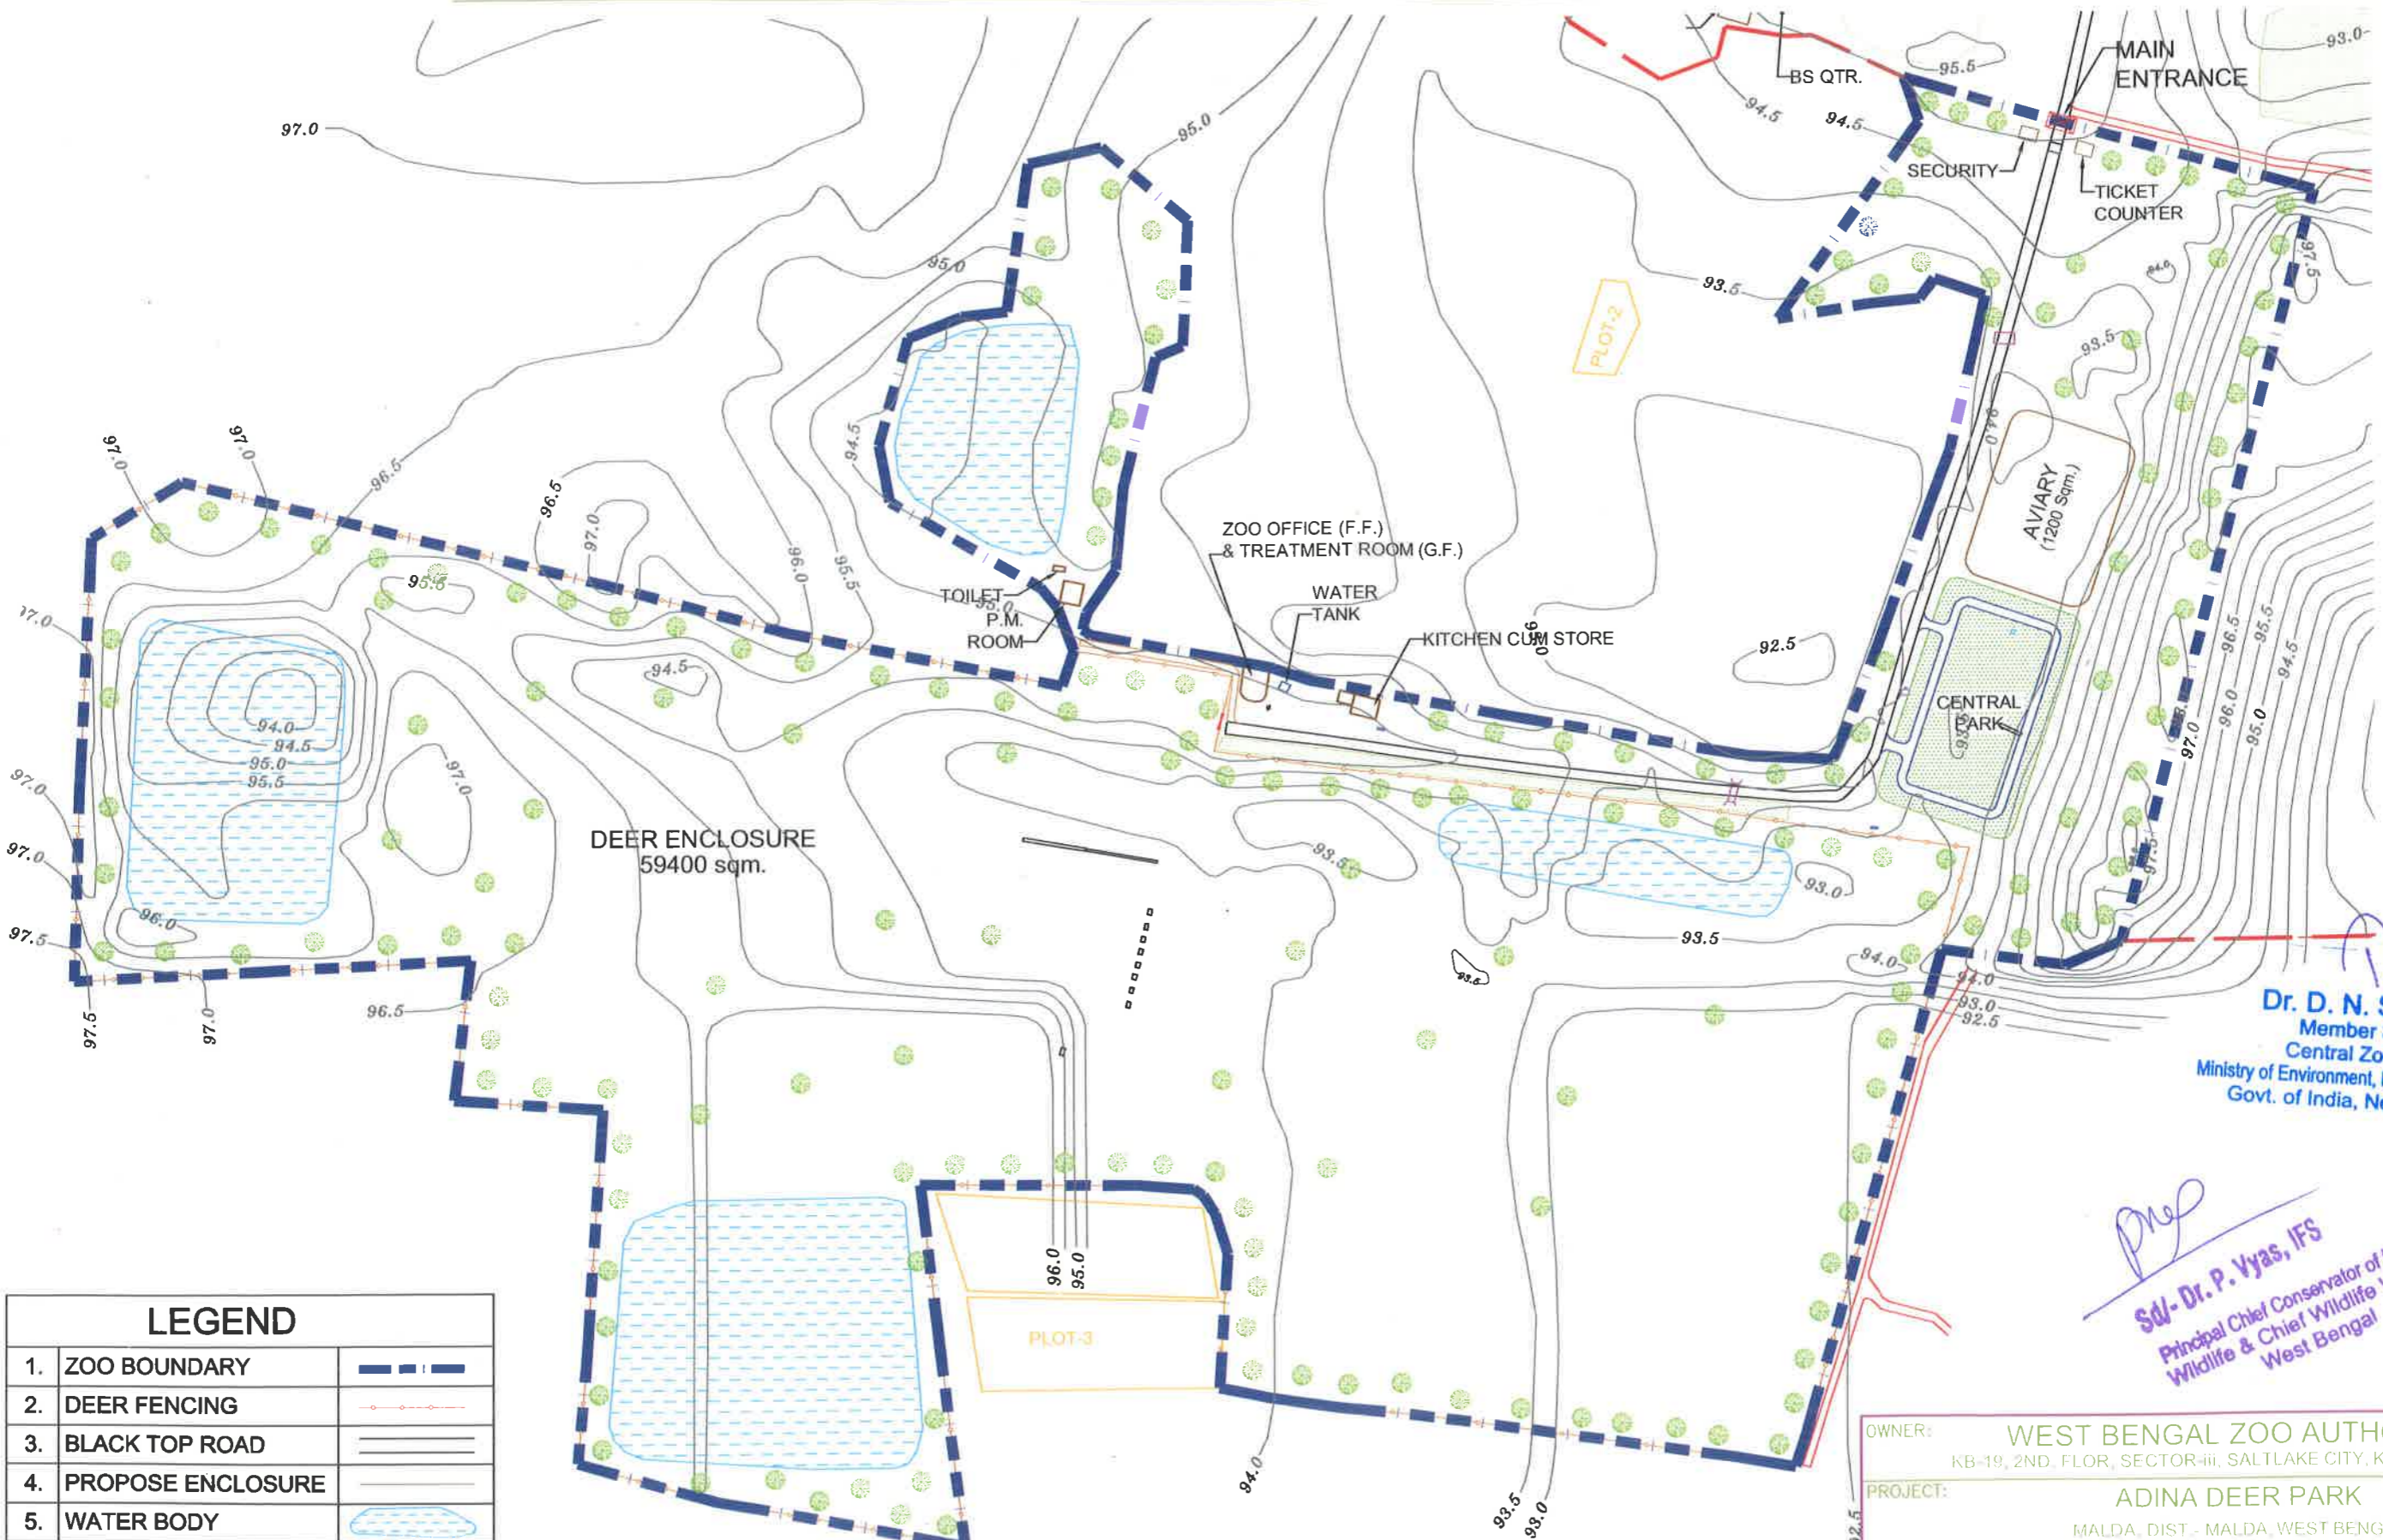

Kyad
Member Sec
West Bengal Zoo

Dr. D. N. Singh, IFS
Member Secretary
Central Zoo Authority
Ministry of Environment, Forest & Climate Change
Govt. of India, New Delhi-110003

Sd/- Dr. P. Vyas, IFS
Principal Chief Conservator of Forests
Wildlife & Chief Wildlife Warden
West Bengal

LEGEND		
1.	ZOO BOUNDARY	
2.	DEER FENCING	
3.	BLACK TOP ROAD	
4.	PROPOSE ENCLOSURE	
5.	WATER BODY	
6.	ELECTRIC POST	
7.	LAMP POST	
8.	W. TRAP	

WBZA, EXP EX-OFFICIO DIRECTOR
WBZA, EXP EX-OFFICIO DIRECTOR
OF ADINA DEER PARK

ZOO AREA - 8.047 HECTARE (19.886 ACRES)

OWNER:		WEST BENGAL ZOO AUTHORITY KB-19, 2ND. FLOR, SECTOR-iii, SALT LAKE CITY, KOLKATA-700 098	
PROJECT:		ADINA DEER PARK MALDA, DIST - MALDA, WEST BENGAL	
TITLE:		MASTER LAYOUT PLAN WITH CONTOUR	
APPROVE BY	DRAWN BY	DRG. NO.	SCALE
R.B.R. SHARMA	A. KHAN	WBZA/DE/D12/MLP/C	1 OF 1
			DATE
			2
			SHEET
			1 OF 1

Master (Layout) Plan of Adina Deer Park, Malda, West Bengal was approved by the Technical Committee of the CZA in its 79th meeting held on 24th August, 2016 vide agenda No.5(4).