


# WILDLIFE SOS (R) - AGRA BEAR RESCUE FACILITY, SOOR SAROVAR BIRD SANCTUARY, KEETHAM, AGRA, UTTAR PRADESH

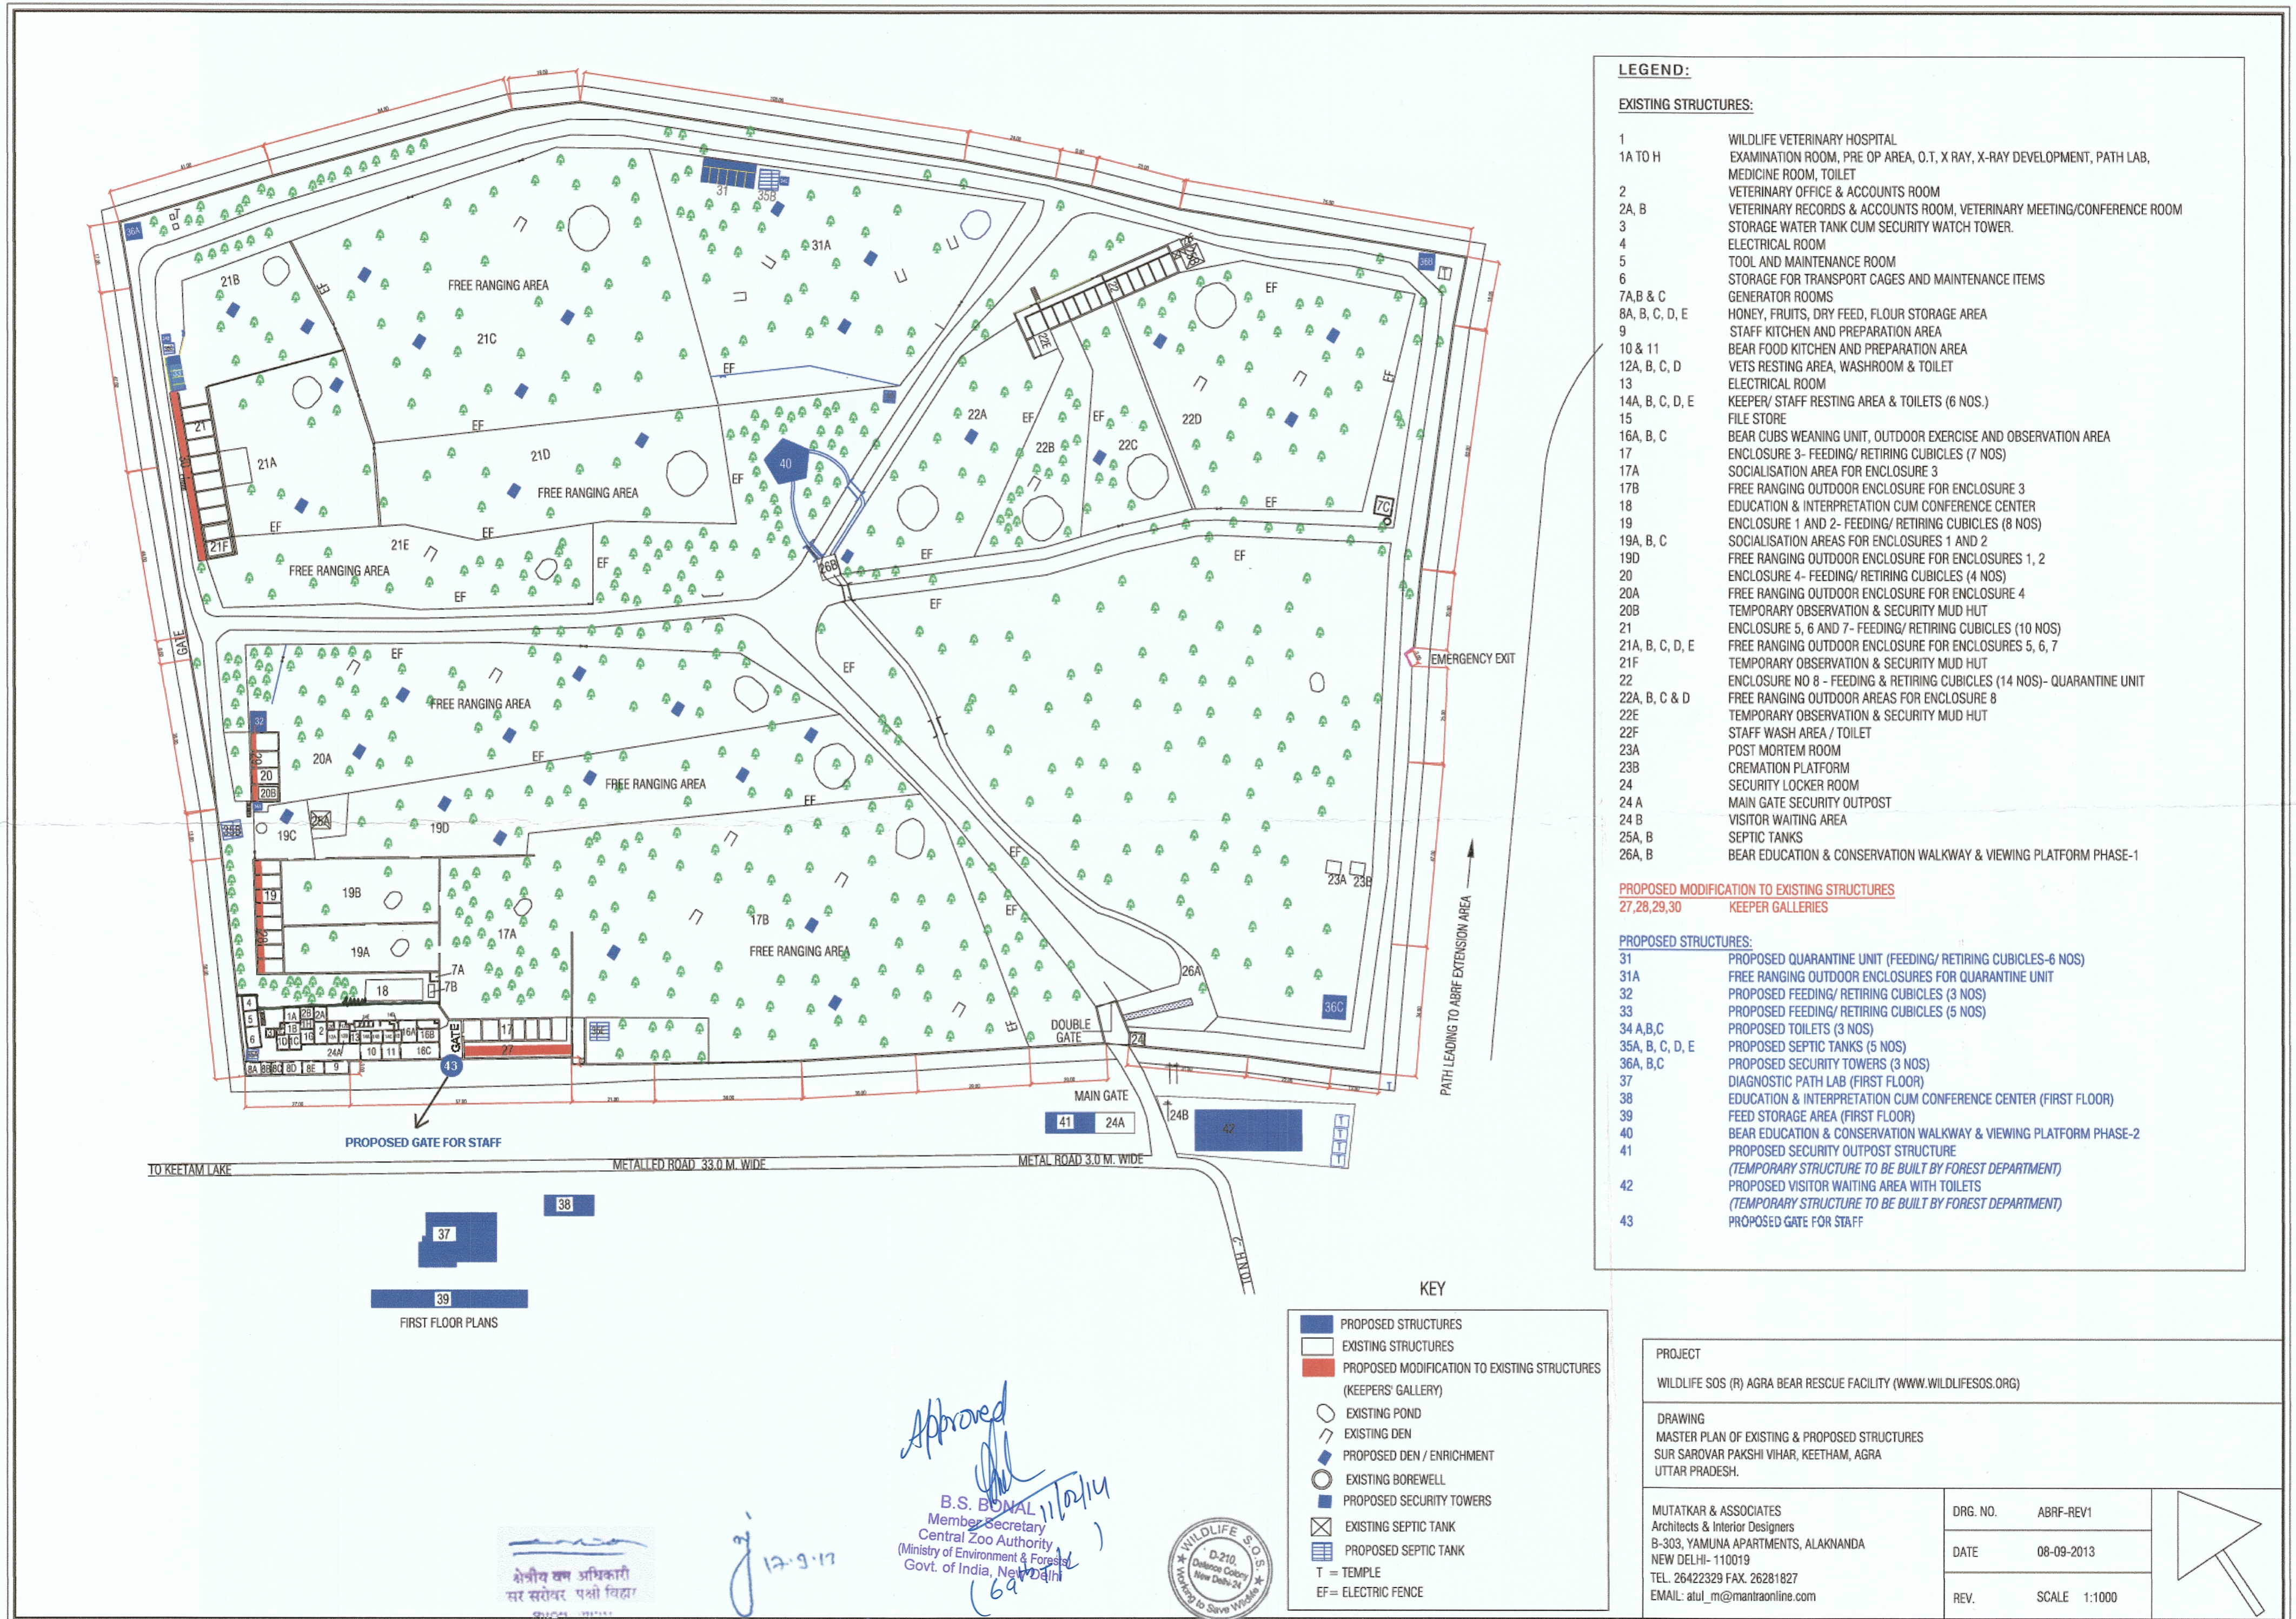

- LEGEND:**
- EXISTING STRUCTURES:**
- 1 WILDLIFE VETERINARY HOSPITAL
  - 1A TO H EXAMINATION ROOM, PRE OP AREA, O.T, X RAY, X-RAY DEVELOPMENT, PATH LAB, MEDICINE ROOM, TOILET
  - 2 VETERINARY OFFICE & ACCOUNTS ROOM
  - 2A, B VETERINARY RECORDS & ACCOUNTS ROOM, VETERINARY MEETING/CONFERENCE ROOM
  - 3 STORAGE WATER TANK CUM SECURITY WATCH TOWER.
  - 4 ELECTRICAL ROOM
  - 5 TOOL AND MAINTENANCE ROOM
  - 6 STORAGE FOR TRANSPORT CAGES AND MAINTENANCE ITEMS
  - 7A, B & C GENERATOR ROOMS
  - 8A, B, C, D, E HONEY, FRUITS, DRY FEED, FLOUR STORAGE AREA
  - 9 STAFF KITCHEN AND PREPARATION AREA
  - 10 & 11 BEAR FOOD KITCHEN AND PREPARATION AREA
  - 12A, B, C, D VETS RESTING AREA, WASHROOM & TOILET
  - 13 ELECTRICAL ROOM
  - 14A, B, C, D, E KEEPER/ STAFF RESTING AREA & TOILETS (6 NOS.)
  - 15 FILE STORE
  - 16A, B, C BEAR CUBS WEANING UNIT, OUTDOOR EXERCISE AND OBSERVATION AREA
  - 17 ENCLOSURE 3- FEEDING/ RETIRING CUBICLES (7 NOS)
  - 17A SOCIALISATION AREA FOR ENCLOSURE 3
  - 17B FREE RANGING OUTDOOR ENCLOSURE FOR ENCLOSURE 3
  - 18 EDUCATION & INTERPRETATION CUM CONFERENCE CENTER
  - 19 ENCLOSURE 1 AND 2- FEEDING/ RETIRING CUBICLES (8 NOS)
  - 19A, B, C SOCIALISATION AREAS FOR ENCLOSURES 1 AND 2
  - 19D FREE RANGING OUTDOOR ENCLOSURE FOR ENCLOSURES 1, 2
  - 20 ENCLOSURE 4- FEEDING/ RETIRING CUBICLES (4 NOS)
  - 20A FREE RANGING OUTDOOR ENCLOSURE FOR ENCLOSURE 4
  - 20B TEMPORARY OBSERVATION & SECURITY MUD HUT
  - 21 ENCLOSURE 5, 6 AND 7- FEEDING/ RETIRING CUBICLES (10 NOS)
  - 21A, B, C, D, E FREE RANGING OUTDOOR ENCLOSURE FOR ENCLOSURES 5, 6, 7
  - 21F TEMPORARY OBSERVATION & SECURITY MUD HUT
  - 22 ENCLOSURE NO 8 - FEEDING & RETIRING CUBICLES (14 NOS)- QUARANTINE UNIT
  - 22A, B, C & D FREE RANGING OUTDOOR AREAS FOR ENCLOSURE 8
  - 22E TEMPORARY OBSERVATION & SECURITY MUD HUT
  - 22F STAFF WASH AREA / TOILET
  - 23A POST MORTEM ROOM
  - 23B CREMATION PLATFORM
  - 24 SECURITY LOCKER ROOM
  - 24A MAIN GATE SECURITY OUTPOST
  - 24B VISITOR WAITING AREA
  - 25A, B SEPTIC TANKS
  - 26A, B BEAR EDUCATION & CONSERVATION WALKWAY & VIEWING PLATFORM PHASE-1
- PROPOSED MODIFICATION TO EXISTING STRUCTURES**  
 27, 28, 29, 30 KEEPER GALLERIES
- PROPOSED STRUCTURES:**
- 31 PROPOSED QUARANTINE UNIT (FEEDING/ RETIRING CUBICLES-6 NOS)
  - 31A FREE RANGING OUTDOOR ENCLOSURES FOR QUARANTINE UNIT
  - 32 PROPOSED FEEDING/ RETIRING CUBICLES (3 NOS)
  - 33 PROPOSED FEEDING/ RETIRING CUBICLES (5 NOS)
  - 34 A, B, C PROPOSED TOILETS (3 NOS)
  - 35A, B, C, D, E PROPOSED SEPTIC TANKS (5 NOS)
  - 36A, B, C PROPOSED SECURITY TOWERS (3 NOS)
  - 37 DIAGNOSTIC PATH LAB (FIRST FLOOR)
  - 38 EDUCATION & INTERPRETATION CUM CONFERENCE CENTER (FIRST FLOOR)
  - 39 FEED STORAGE AREA (FIRST FLOOR)
  - 40 BEAR EDUCATION & CONSERVATION WALKWAY & VIEWING PLATFORM PHASE-2
  - 41 PROPOSED SECURITY OUTPOST STRUCTURE  
(TEMPORARY STRUCTURE TO BE BUILT BY FOREST DEPARTMENT)
  - 42 PROPOSED VISITOR WAITING AREA WITH TOILETS  
(TEMPORARY STRUCTURE TO BE BUILT BY FOREST DEPARTMENT)
  - 43 PROPOSED GATE FOR STAFF

**KEY**


- PROPOSED STRUCTURES
- EXISTING STRUCTURES
- PROPOSED MODIFICATION TO EXISTING STRUCTURES (KEEPERS' GALLERY)
- EXISTING POND
- EXISTING DEN
- PROPOSED DEN / ENRICHMENT
- EXISTING BOREWELL
- PROPOSED SECURITY TOWERS
- EXISTING SEPTIC TANK
- PROPOSED SEPTIC TANK
- T = TEMPLE
- EF = ELECTRIC FENCE

PROJECT							
WILDLIFE SOS (R) AGRA BEAR RESCUE FACILITY (WWW.WILDLIFESOS.ORG)							
DRAWING							
MASTER PLAN OF EXISTING & PROPOSED STRUCTURES SUR SAROVAR PAKSHI VIHAR, KEETHAM, AGRA UTTAR PRADESH.							
MUTATKAR & ASSOCIATES Architects & Interior Designers B-303, YAMUNA APARTMENTS, ALAKNANDA NEW DELHI- 110019 TEL. 26422329 FAX. 26281827 EMAIL: atul_m@mantraonline.com	<table border="1"> <tr> <td>DRG. NO.</td> <td>ABRF-REV1</td> </tr> <tr> <td>DATE</td> <td>08-09-2013</td> </tr> <tr> <td>REV.</td> <td>SCALE 1:1000</td> </tr> </table>	DRG. NO.	ABRF-REV1	DATE	08-09-2013	REV.	SCALE 1:1000
DRG. NO.	ABRF-REV1						
DATE	08-09-2013						
REV.	SCALE 1:1000						

Approved  
  
 B.S. BUNAL  
 Member Secretary  
 Central Zoo Authority  
 (Ministry of Environment & Forests)  
 Govt. of India, New Delhi

शेखीय वन अधिकारी  
 सर सरोवर पक्षी विद्यालय  
 अग्रा

Deputy Conservator of Forests  
 National Chambal Sanctuary Project  
 AGRA

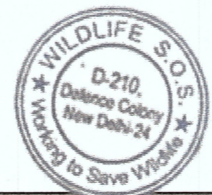

For WILDLIFE SOS (R)  
  
 08/09/2013  
 Chairman