



MASTER LAYOUT PLAN OF MINI ZOO BHIWANI, BHIWANI HARYANA.

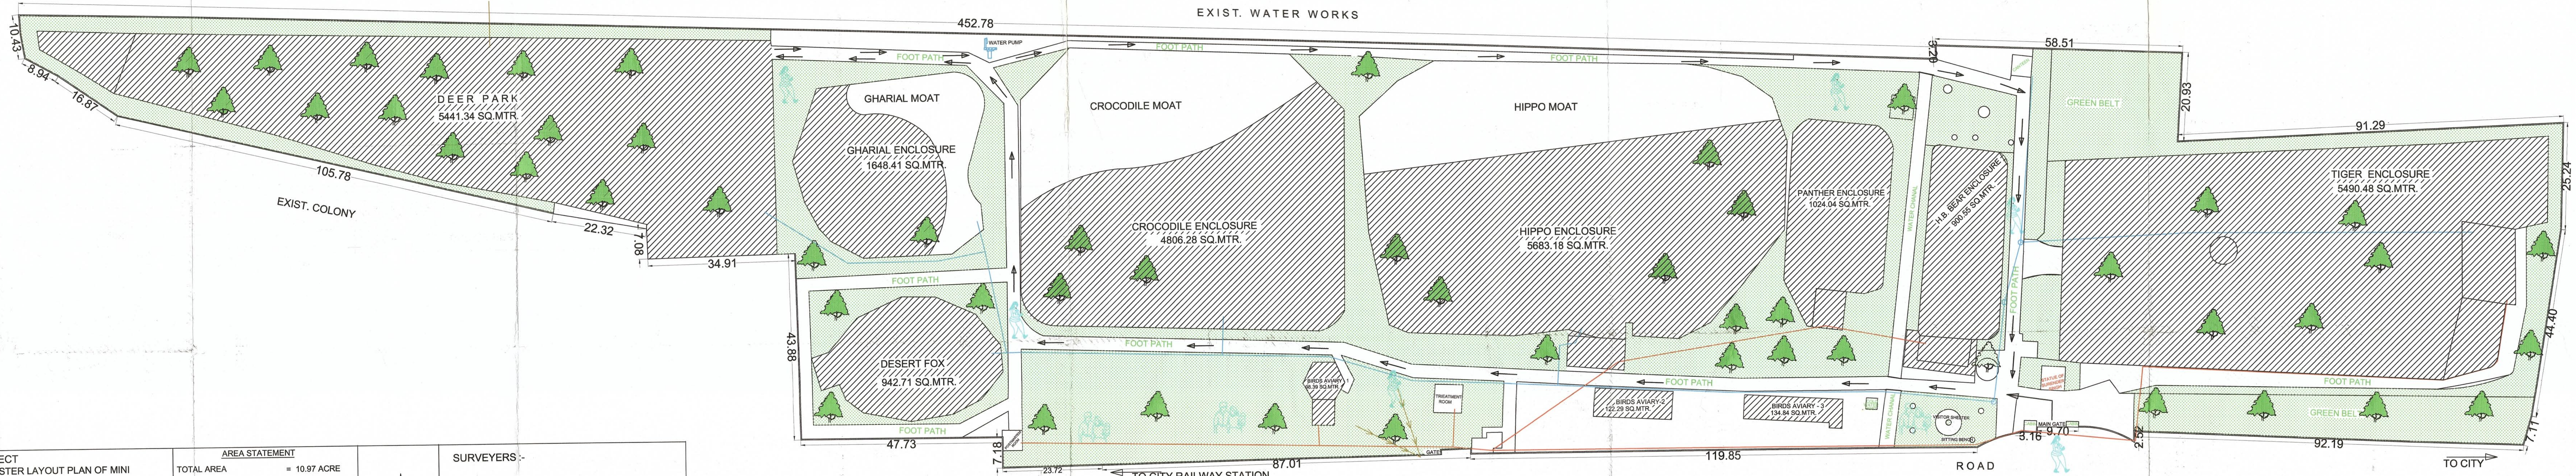

PROJECT MASTER LAYOUT PLAN OF MINI ZOO BHIWANI, BHIWANI HARYANA.	AREA STATEMENT TOTAL AREA = 10.97 ACRE	SURVEYERS :- JANGRA CIVIL TECH. DABRA CHOWK HISAR
	LEGEND BOUANDARY LINE LEVEL BENCH MARK VALUE TOP OF LINING BHIWANI DIST. OF TELE BOUANDARY LINE ELECTRIC LINE WATER LINE WALL DISPOSE OFF LINE	
SCALE :- 1:500 SURVEY DATE:- 20.21-07-2011		NOTES:- ● ALL DIMENSIONS ARE IN METERS. ● NORTH SHOWN ON THE DRAWING IS MAGNETIC NORTH. ● THIS MAP NOT VALID FOR COURT PURPOSE.

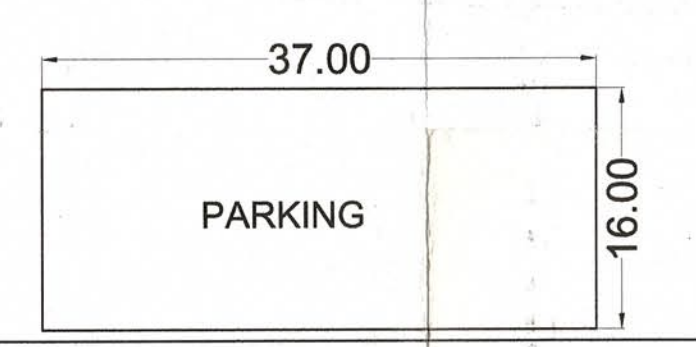

Approved
(Handwritten signature)
 07/08/13
 (As meeting A.S.G. (Imp.)
 on 2nd Designing
 on 07/08/13)

Inspector Wild Life
 DISTT. BHIWANI ZOO
 B.S. DONAL
 Member Secretary
 Central Zoo Authority
 (Ministry of Environment & Forests)
 Govt. of India, New Delhi