

ITANAGAR BIOLOGICAL PARK DEVELOPMENT PLAN-2021

Animal Enclosure Index

Enc. No.	Name of Species.	Area(sqm)	Enc. No.	Name of Species.	Area(sqm)
1	Otter	1200	32	Linsang	600
2	Hoolock Gibbon	1600	33	Binturong	700
3	Assamese Macaque	1000	34	Large Indian Civet	400
4	Rhesus Macaque	2000	35	Himalayan Palm Civet	400
5	Capped Langur	900	36	Common Palm Civet	400
6	Common Langur	1800	37	Tiger	1300
7	Sambar	2800	38	Porcupine(Indian)	400
8	Thamin/Swamp Deer	3000	39	Porcupine(Brushtail)	400
9	Spotted Deer	2600	40	Turtle & Tortoise	400
10	Goral	2300	41	Amphibian	100
11	Serow	1700	42	Butterfly Park	900
12	Hog Deer	1600	43	Indian Pangolin	500
13	Mouse Deer	700	44	Chinese Pangolin	300
14	Barking Deer	1300	45	Malayan Sun Bear	1700
15	Wild Bison	1100	46	Himalayan Black Bear	1600
16	Water birds	9000	47	Sloth Bear	1500
17	Wild Boar	600	48	Pheasant Enclosure	1500
18	Rhinoceros	2600	49	Birds Of Prey	3700
19	White Tiger	1400	50	Drongo	1500
20	Dhole	800	51	Walk Through Aviary	1300
21	Wolf	800	52	Great Pied Horn Bill	1900
22	Jackal	700	53	Emu	1000
23	Hyena	600	54	Orchidarium	800
24	Fox	1100	55	Snake House	300
25	Jungle Cat	900	56	Wreathed Hornbill	400
26	Bear Rescue Centre	12200	57	Gharial	500
27	Conservation Breeding Centre(Proposed)	7300	58	Fish Pond	2200
28	Common Leopard	1100	59	Aquarium	500
29	Clouded Leopard	900	60	Nocturnal House	200
30	Leopard Cat	700	61-64	Conservation Breeding Centre (Hoolock)	5700
31	Morten	500			


Map Index

Existing	proposed	Trees/Plantation
Modified	Dismantle	Bridges/Culverts(E)
Existing Roads	proposed Roads	Bridges/Culverts(P)
Proposed footpath	Water Body	Main Gate
RRM Wall	Staff Quarter	Sub Main Gate
Entrance plaza	Drinking Water	Partition Gate
Interpretation Ctr	Postmortem Hse	Property Wall
Children park/Lawn	Vety Hospital	Separating/Boundary Wall
Resting Shed	Feed Store	Fencing
Toilet	Quarantine	Moat
Water Supply Line	Parking	Sewerage Treatment Plant
Storm Water Drain	Incinerator	Electric Line
Sewerage line		




Drawing No.

Scale

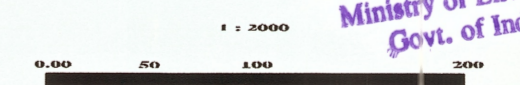

B.S. BORAL
Member Secretary
Central Zoo Authority
Ministry of Environment & Forests
Govt. of India, New Delhi

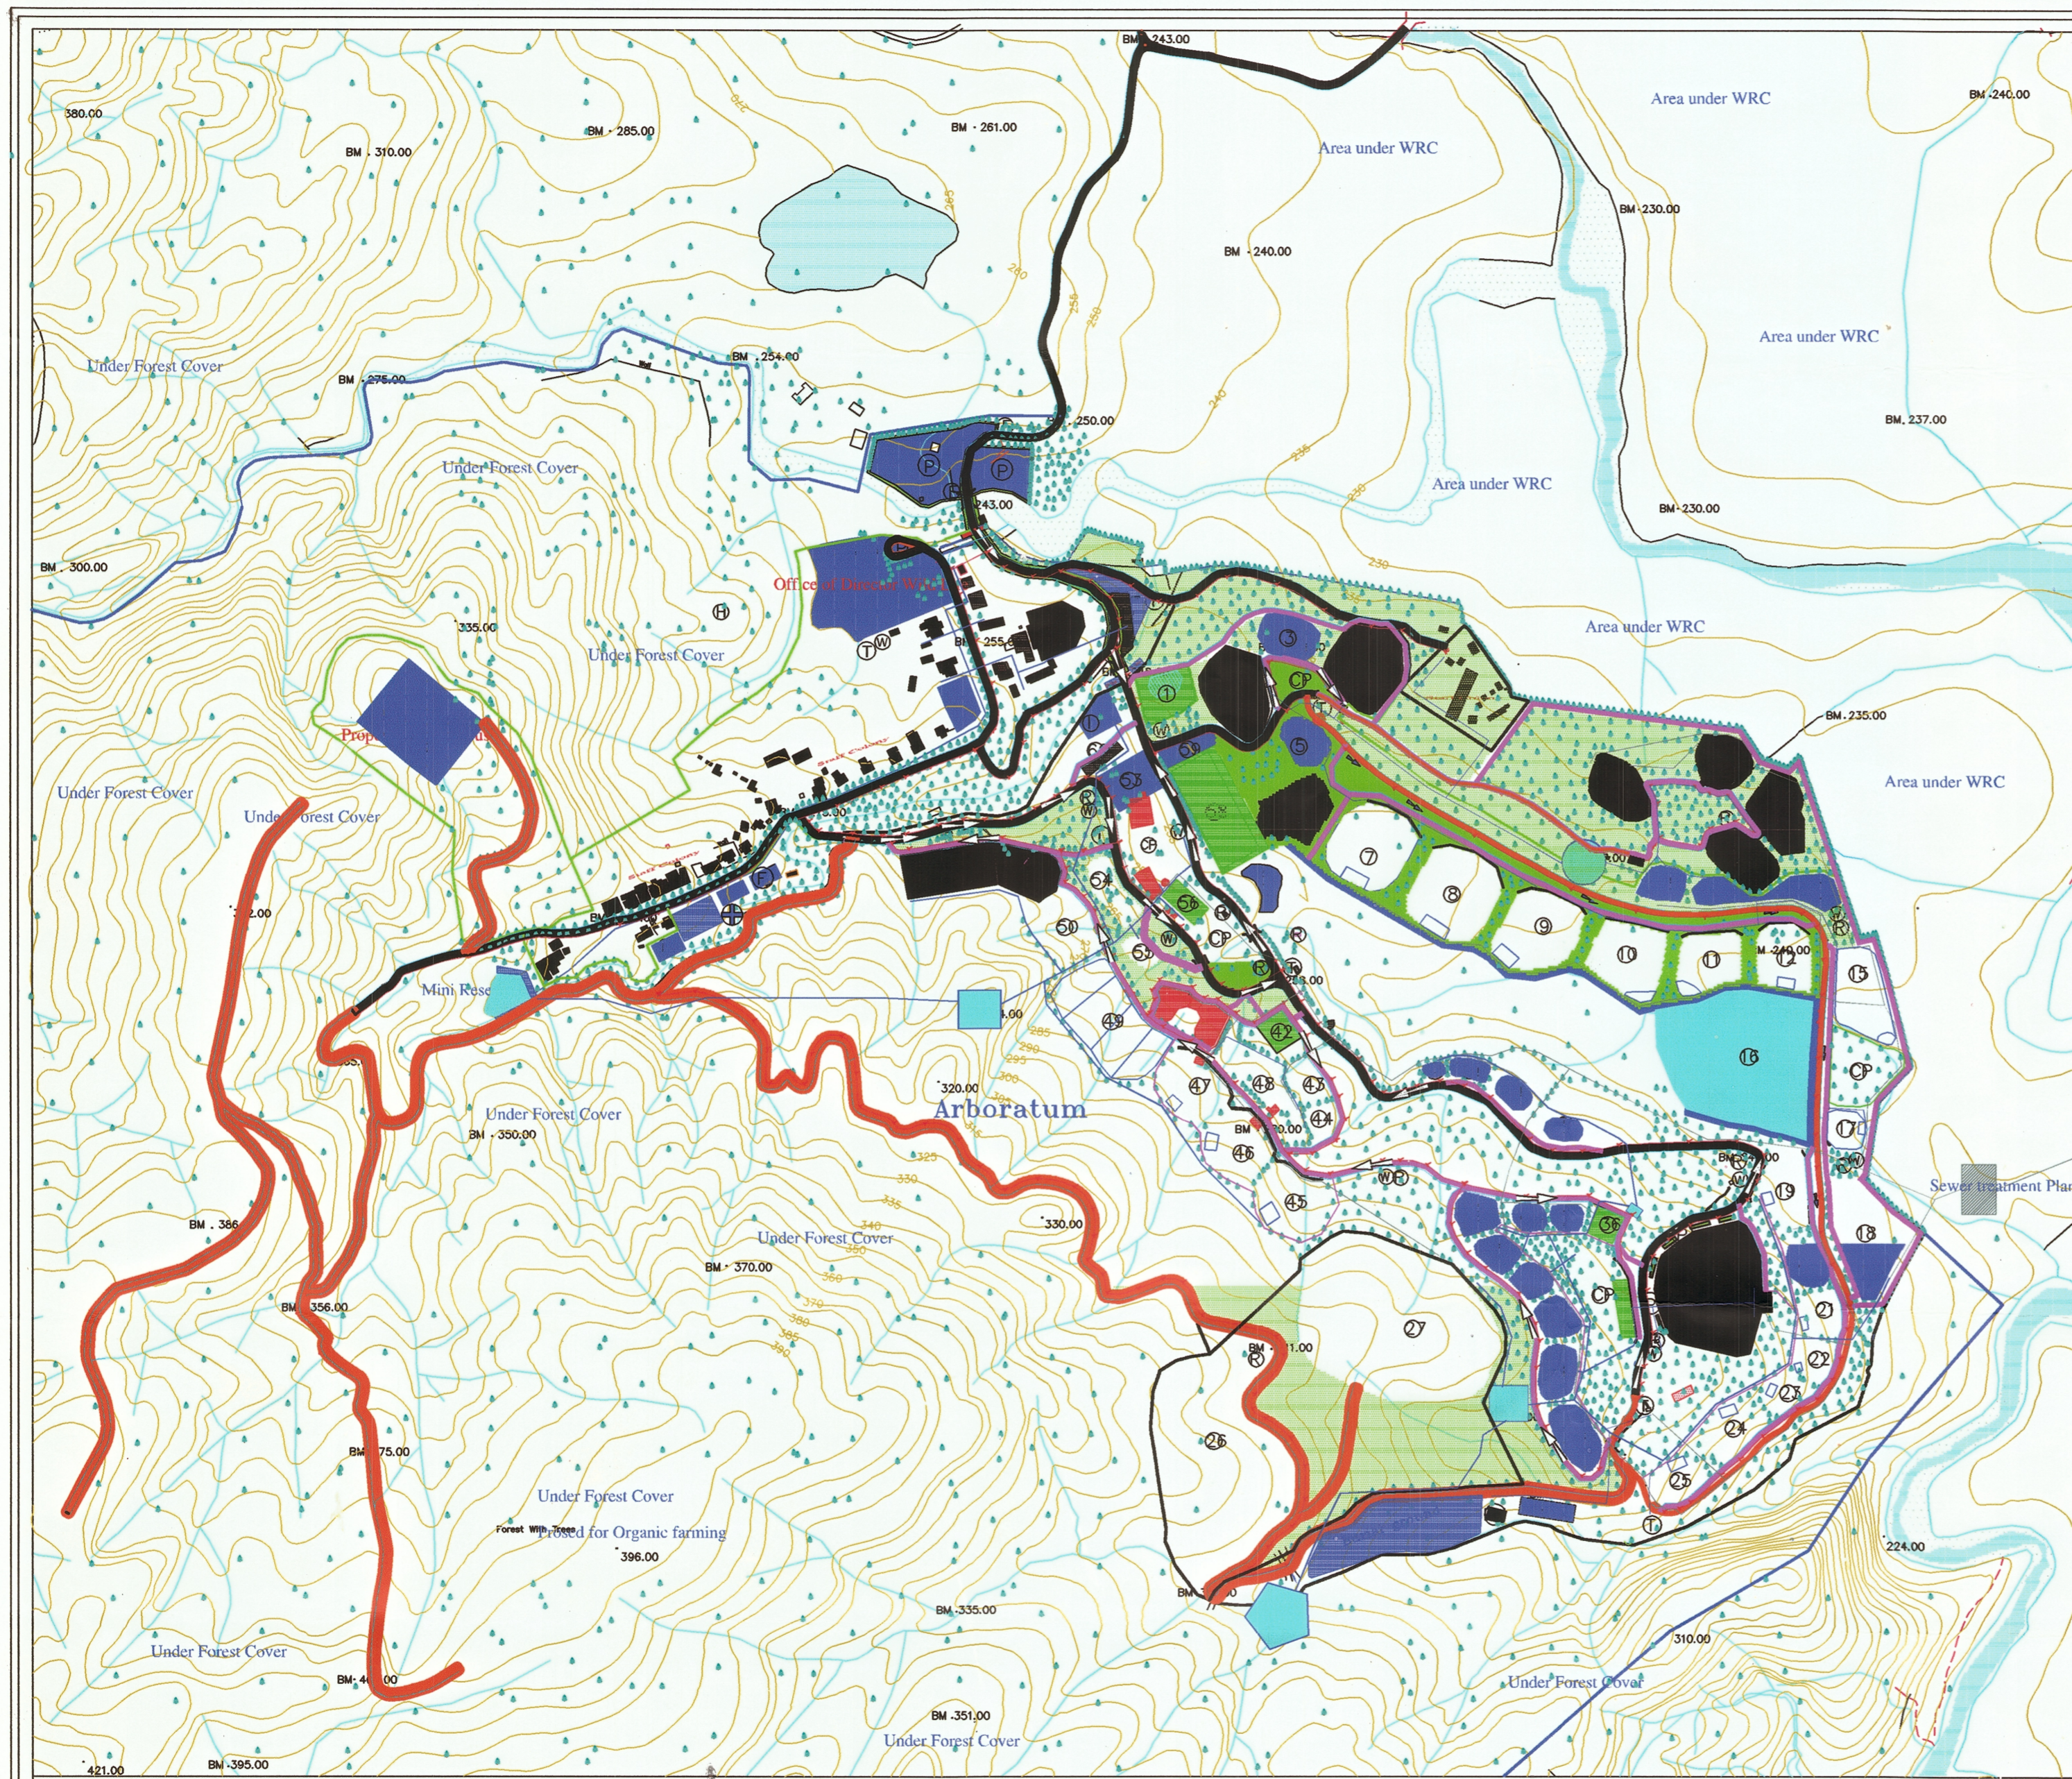

Surveyed & Prepared by:-

Urban Planner
M/s T & K Constructions, Itanagar
M/s T & K Constructions

Veterinary Officer
Biological Park, Itanagar

Director
Biological Park
Itanagar (A.P)

Approved by:-
Sd/-
Chief Wild Life Warden
Department of Environment & Forests
Govt. of Arunachal Pradesh
Itanagar

OFFICE OF THE DIRECTOR
BIOLOGICAL PARK, ITANAGAR
DEPARTMENT OF ENVIRONMENT & FORESTS
GOVT. OF ARUNACHAL PRADESH, ITANAGAR