



KAPRIKKAD MINI ZOO AND RESCUE CENTRE (RELOCATION OF KODANAD WILD ANIMAL RESCUE CENTRE)

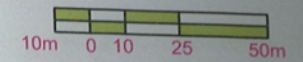

FOREST LAND SET APART FOR ECOTOURISM

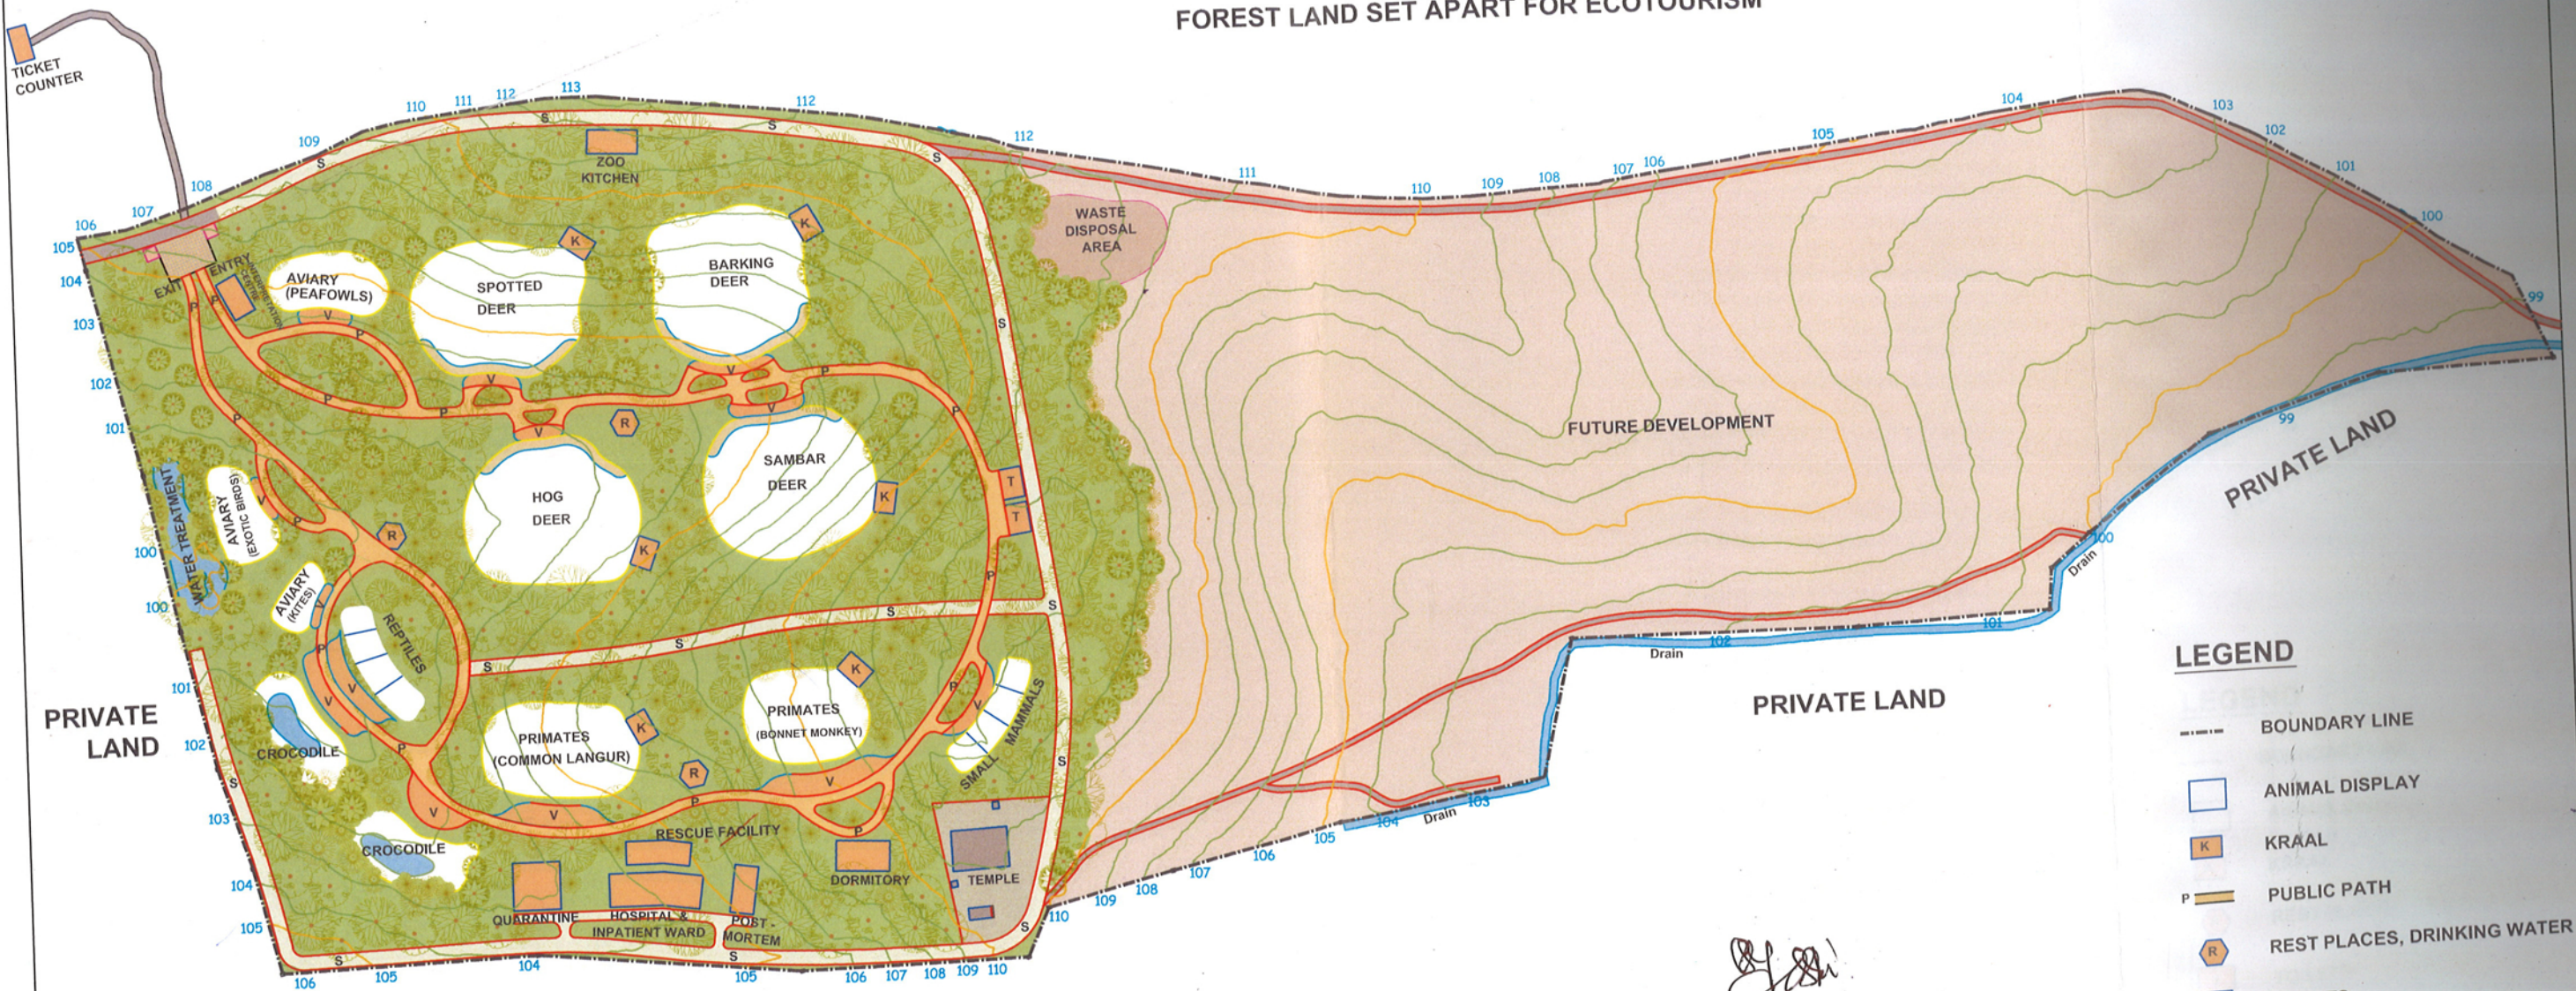

LEGEND

- BOUNDARY LINE
- [] ANIMAL DISPLAY
- [K] KRAAL
- P PUBLIC PATH
- [R] REST PLACES, DRINKING WATER
- [T] TOILETS
- [V] ANIMAL VIEWING
- [] WATER BODY
- S SERVICE PATH
- [] NATIVE PLANTING
- [] FUTURE DEVELOPMENT AREA

MASTER LAYOUT PLAN
AREA - 14.29 Hectares

Approved
22/01/14
75 meeting A Expt Camp
on Zoo Design

Countersigned

Principal Chief Conservator of Forests (Wildlife) &
Chief Wildlife Warden,
Forest Head Quarters,
Vazhuthacaud, Thiruvananthapuram-14

C. S. YALAKKI
Additional Principal Chief Conservator
of Forests (Vigilance)
Thiruvananthapuram

May kindly
approve

75