
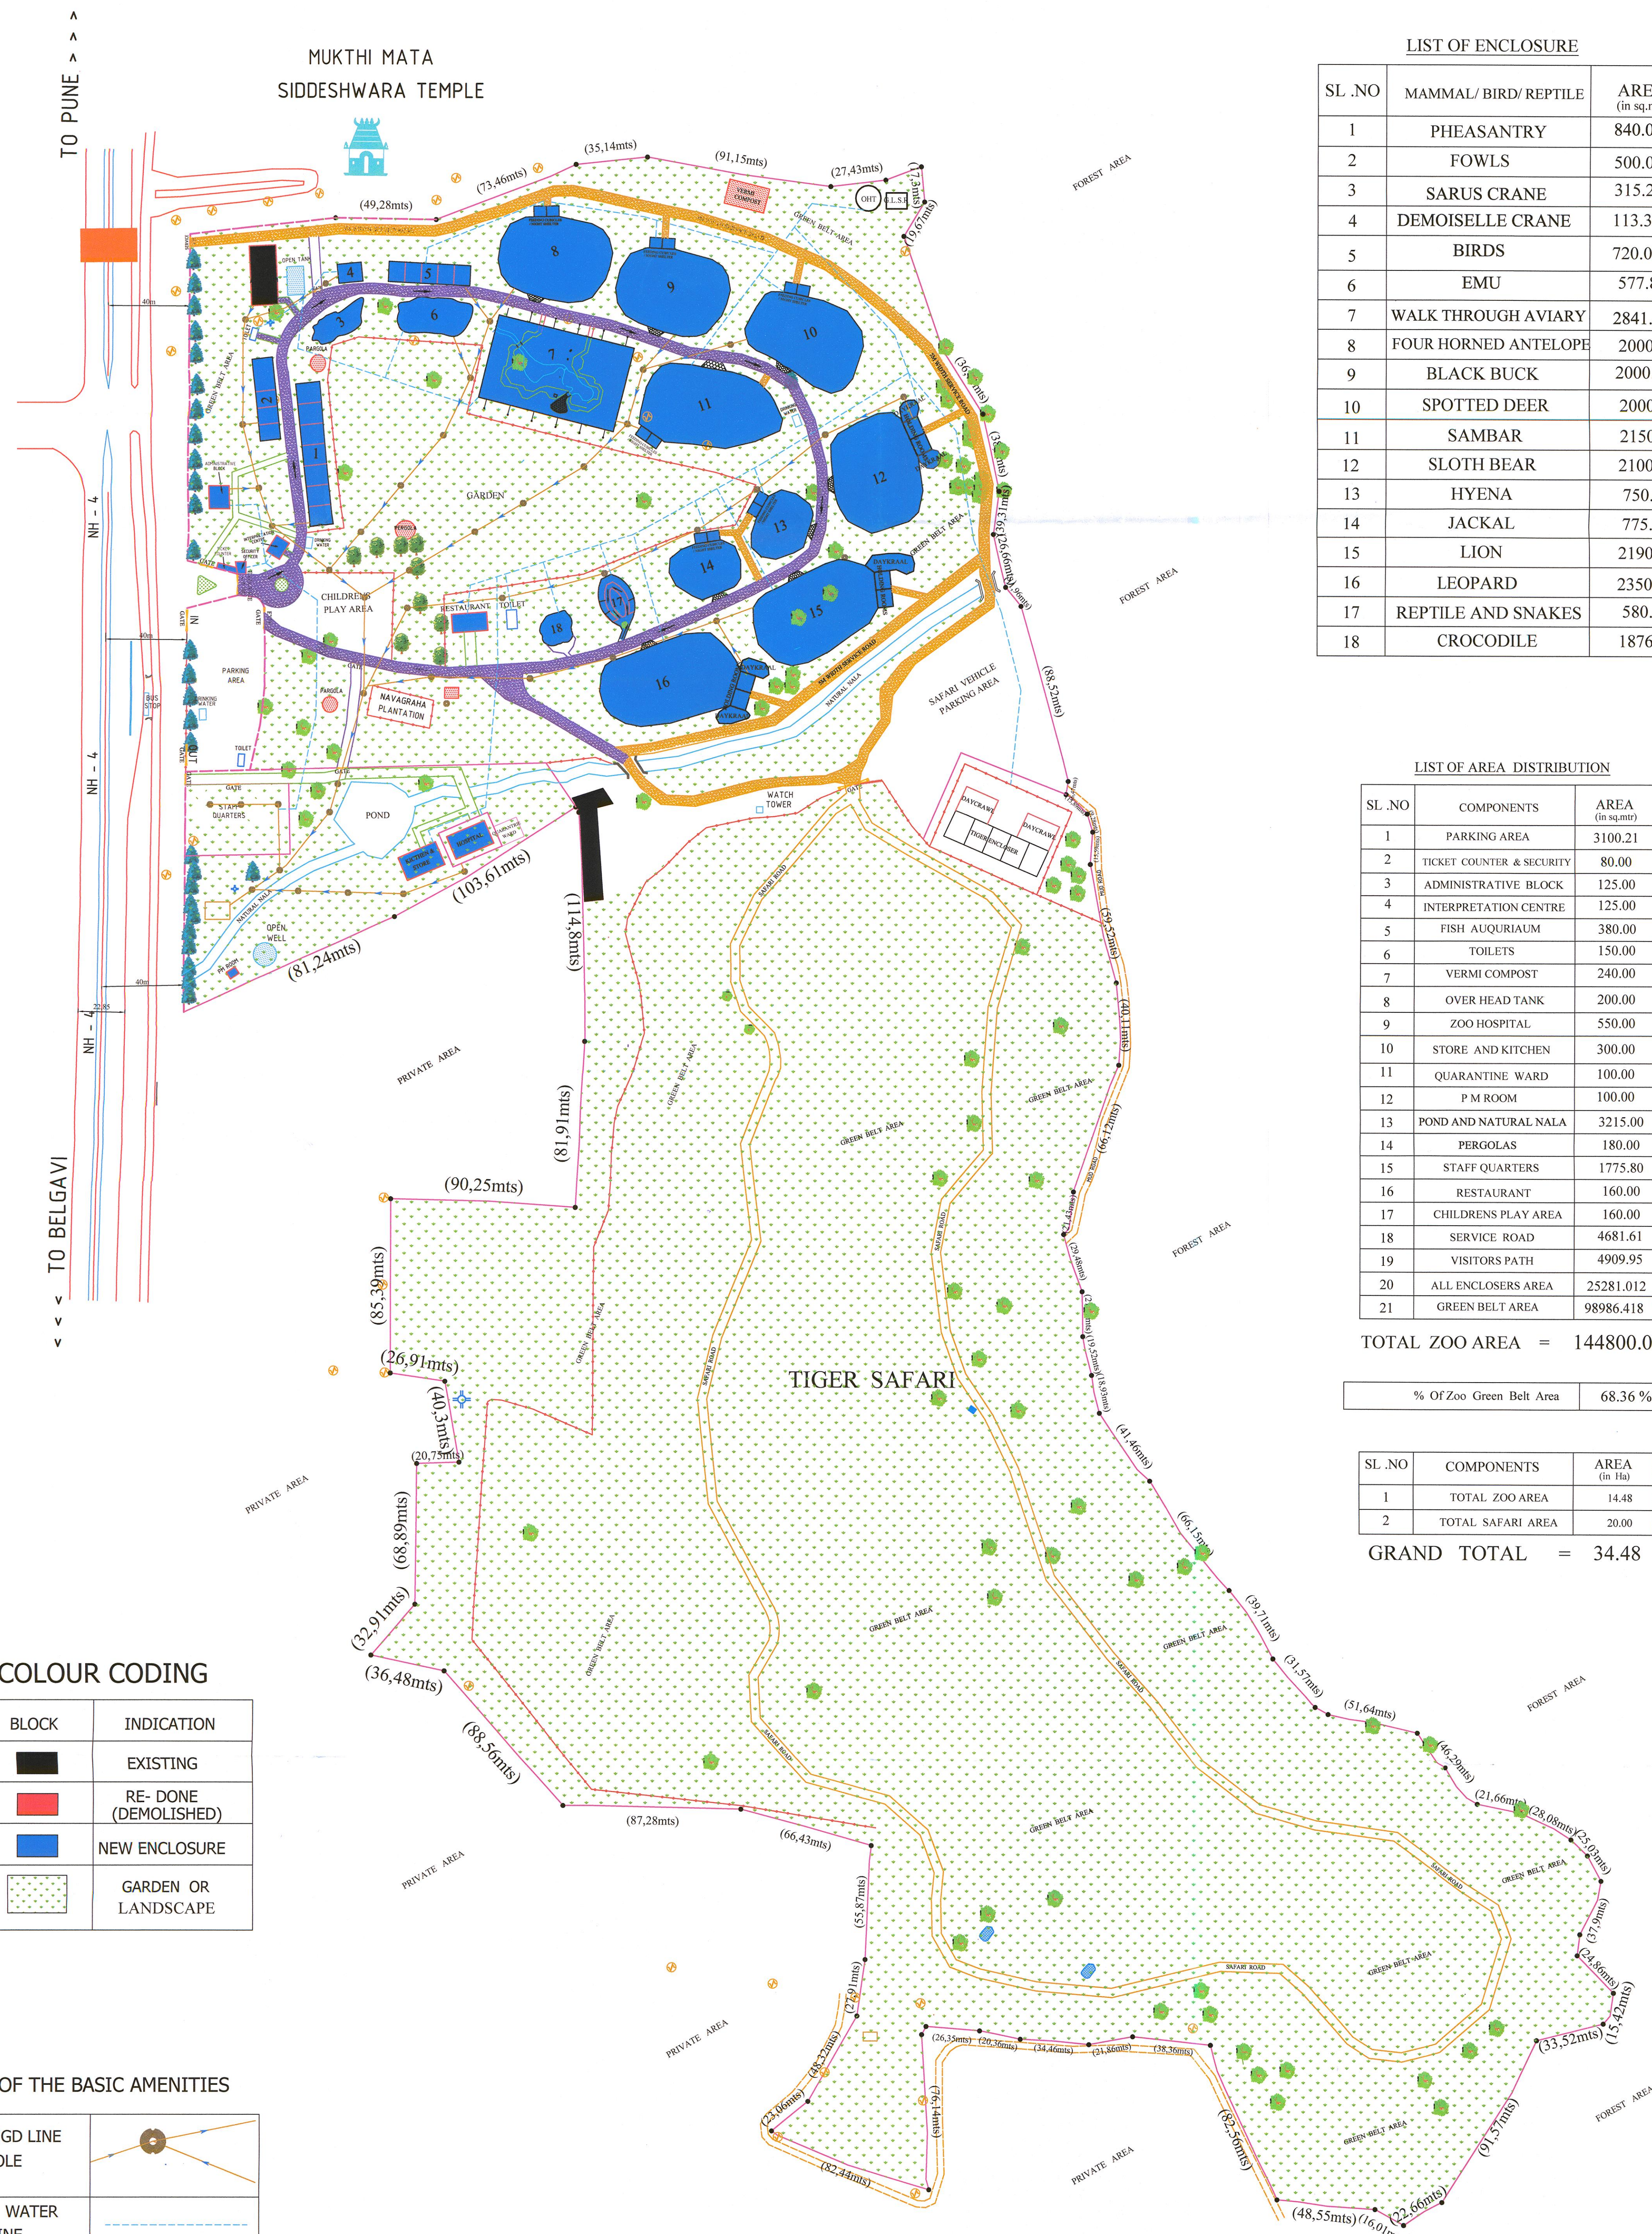


PROPOSED MASTER (LAYOUT) PLAN OF " KITTUR RANI CHANNAMMA MINI ZOO "

BHUTHARA MANAHATTI, BELAGAVI. . 2018- 2028

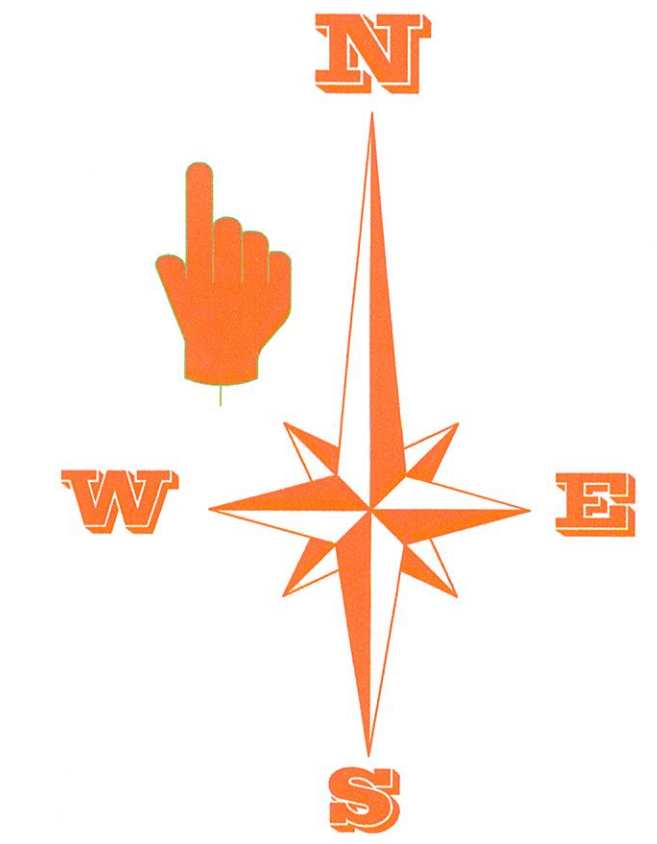

LIST OF ENCLOSURE

SL. NO	MAMMAL/ BIRD/ REPTILE	AREA (In sq.mtr)
1	PHEASANTRY	840.000
2	FOWLS	500.013
3	SARUS CRANE	315.220
4	DEMOISELLE CRANE	113.349
5	BIRDS	720.000
6	EMU	577.80
7	WALK THROUGH AVIARY	2841.462
8	FOUR HORNED ANTELOPE	2000.00
9	BLACK BUCK	2000.00
10	SPOTTED DEER	2000.00
11	SAMBAR	2150.00
12	SLOTH BEAR	2100.00
13	HYENA	750.00
14	JACKAL	775.00
15	LION	2190.72
16	LEOPARD	2350.56
17	REPTILE AND SNAKES	580.06
18	CROCODILE	1876.831

LIST OF AREA DISTRIBUTION

SL. NO	COMPONENTS	AREA (In sq.mtr)
1	PARKING AREA	3100.21
2	TICKET COUNTER & SECURITY	80.00
3	ADMINISTRATIVE BLOCK	125.00
4	INTERPRETATION CENTRE	125.00
5	FISH AQUARIUM	380.00
6	TOILETS	150.00
7	VERMI COMPOST	240.00
8	OVER HEAD TANK	200.00
9	ZOO HOSPITAL	550.00
10	STORE AND KITCHEN	300.00
11	QUARANTINE WARD	100.00
12	P M ROOM	100.00
13	POND AND NATURAL NALA	3215.00
14	PERGOLAS	180.00
15	STAFF QUARTERS	1775.80
16	RESTAURANT	160.00
17	CHILDRENS PLAY AREA	160.00
18	SERVICE ROAD	4681.61
19	VISITORS PATH	4909.95
20	ALL ENCLOSERS AREA	25281.012
21	GREEN BELT AREA	98986.418

TOTAL ZOO AREA = 144800.00

% Of Zoo Green Belt Area 68.36 %

SL. NO	COMPONENTS	AREA (In Ha)
1	TOTAL ZOO AREA	14.48
2	TOTAL SAFARI AREA	20.00

GRAND TOTAL = 34.48

COLOUR CODING

SL.NO	BLOCK	INDICATION
1.	[Black Box]	EXISTING
2.	[Red Box]	RE- DONE (DEMOLISHED)
3.	[Blue Box]	NEW ENCLOSURE
4.	[Dotted Box]	GARDEN OR LANDSCAPE

INDEX OF THE BASIC AMENITIES

PROPOSED UGD LINE & MANHOLE	[Symbol]
PROPOSED WATER SUPPLY LINE	[Symbol]

SCALE	PAPER SIZE	DATE
1: 1500	A0	16-08-2018

TITLE
TOPO MAP OF
" KITTUR RANI CHANNAMMA
MINI ZOO "
BHUTHARA MANAHATTI,
BELAGAVI.

CLIENT:
EXECUTIVE DIRECTOR
BELAGAVI

LEGEND

DESCRIPTION	SYMBOL
BENCH MARK	[Symbol]
ROAD	[Symbol]
BUILDING BLOCK	[Symbol]
VISITORS PATH WAY	[Symbol]
BOUNDARY	[Symbol]
CAGES	[Symbol]
WATER TANK	[Symbol]
MOAT & HALLA	[Symbol]
CONTOUR & BLOCK LEVELS	[Symbol]
SERVICE ROAD	[Symbol]
GARDEN	[Symbol]
TREES	[Symbol]
FENCE	[Symbol]
GATE & BORE HOLE	[Symbol]
ELECTRIC POLE	[Symbol]

AREA STATEMENT

AREA IN SQMT	AREA IN ACRES/GUNTAS
344789.217	85 Acres 7.9 Guntas (34.48 Ha)

NOTE :
 1. ALL DIMENSIONS & LEVELS ARE IN METERS UNLESS OTHERWISE SPECIFIED.

Cadd file : Server/2018/Sunil
 Jan/ Belgavi Zoo final colour coding

Surveyed /Drawn by : Vasu G N
 Checked by : Sunil Kumar G

CONSULTANT

Theo cadd Technologies
 Survey - Mapping Consultants
 No.52/A , HIG-1, GROUP- 1, PHASE-II
 LALITHANAGESH COMPLEX , K.H.B COLONY
 HOOTAGALI , MYSORE - 570018
 Phone:- +919008126721, 9916722123
 E-mail:- theocadd2015@gmail.com, sunilsainal68@gmail.com

PREPARED BY: Range Forest Officer, Kittur Rani Channamma Mini Zoo, Bhutharamanahatti, Belagavi.

COUNTER SIGNED BY: Asst. Conservator of Forests, Kittur Rani Channamma Mini Zoo, Bhutharamanahatti, Belagavi.

COUNTER SIGNED BY: Executive Director & Deputy Conservator of Forests, Kittur Rani Channamma Mini Zoo, Bhutharamanahatti, Belagavi.

COUNTER SIGNED BY: Additional Principal Chief Conservator of Forests & Member Secretary, Zoo Authority of Karnataka, Mysuru.

COUNTER SIGNED BY: Principal Chief Conservator of Forests & Chief Wildlife Warden, Karnataka.

APPROVED BY: Member Secretary, Member Secretary, Central Zoo Authority, New Delhi.

The revised Master (Layout) Plan of the Kittur Rani Channamma Mini Zoo, Bhutharamanahatti, Belagavi, Karnataka was approved by the Technical Committee of the Central Zoo Authority in its 86th Meeting held on 28.09.2018 vide Agenda Item No. 10(a) subject to conditions laid by the Central Zoo Authority vide letter F. No. 19-194/93-CZA(105)/Vol. I/PKRV/4607/2018, dated 08.10.2018.