


Master (Layout) Plan of Marudhara Biological Park, Bikaner, Rajasthan

INDEX			
01	CHINKARA	1	6000 sq m / 163 sq m
02	BLACK BUCK	1	6000 sq m / 163 sq m
03	CRYAL	1	6000 sq m / 163 sq m
04	BLUE BULL	1	6000 sq m / 163 sq m
05	FUTURE USE	1	6000 sq m
06	FUTURE USE	1	6000 sq m
07	LEOPARD	1	5000 sq m / 210 sq m
08	SLOTH BEAR	1	3000 sq m / 137 sq m
09	TIGER	3	5000 sq m / 210 sq m
10	ASIAN LION	4	5000 sq m / 158 sq m
11	FUTURE USE	1	5000 sq m
12	FUTURE USE	1	5000 sq m
13	BIRHAN WOLF	1	1200 sq m / 74 sq m
14	HYENA STRIPPED	1	2000 sq m / 123 sq m
15	SPINY TAIL LIZARD	1	80 sq m
16	HEDGE HOG	1	80 sq m / 60 sq m
17	POPOUPME	1	80 sq m / 60 sq m
18	MONITOR LIZARD	1	80 sq m
19	JACKAL	2	1200 sq m / 74 sq m
20	COMMON FOX	1	700 sq m / 74 sq m
21	DESERT FOX	1	700 sq m / 77 sq m
22	JUNGLE CAT	1	700 sq m / 72 sq m
23	DESERT CAT	1	700 sq m / 72 sq m
24	BIRDS OF PREY	1	500 sq m / 270 sq m
25	FLYING BIRDS (MIGRED SPECIES)	1	1000 sq m
26	FLYING BIRDS (SINGLE SPECIES)	1	1000 sq m
27	PHEASANT	1	160 sq m
28	MONKEY & LANGOORS	1	700 sq m / 77 sq m
29	MARSH CROCODILE - MUGGER	1	2000 sq m / 42 sq m
30	WATER BIRDS	1	1000 sq m
31	SERVICE ROAD		2.50 Km
32	VISITORS PATH		2.00 Km
33	QUARANTINE AREA		2740 sq m
34	RESCUE CENTER		6880 sq m
35	VETERINARY HOSPITAL		2740 sq m
36	NATURE INTERPRETATION CENTER		200 sq m
37	TICKETING WINDOW / WAITING LOBBY		706 sq m
38	ADMINISTRATIVE BUILDING		706 sq m
39	RESIDENCES AND GUEST HOUSE		228 sq m each 360 sq m Guest House
40	CATERINA		300 sq m
41	BOO SHOP		24 sq m
42	PARKING		47180 sq m
43	TOILET		20 sq m each
44	DRINKING WATER		
45	RESTING SHELTER		
	FRESH WATER SUPPLY LINE		
	RECYCLED WATER SUPPLY LINE		
	SEWAGE DISPOSAL LINE		
	3.0 Mtr HIGH ELECTRICAL POLES WITH 12 W LED LIGHTS, ON VISITORS PATH WAY AT 25 M C/C		
	4.5 Mtr HIGH ELECTRICAL POLES WITH 18 W LED LIGHTS, ON SERVICE ROAD AT 30 M C/C		
	NON RETURN VALVES IN FRESH WATER & RECYCLED WATER SUPPLY LINE		
	MAN HOLES IN SEWAGE DISPOSAL LINE		

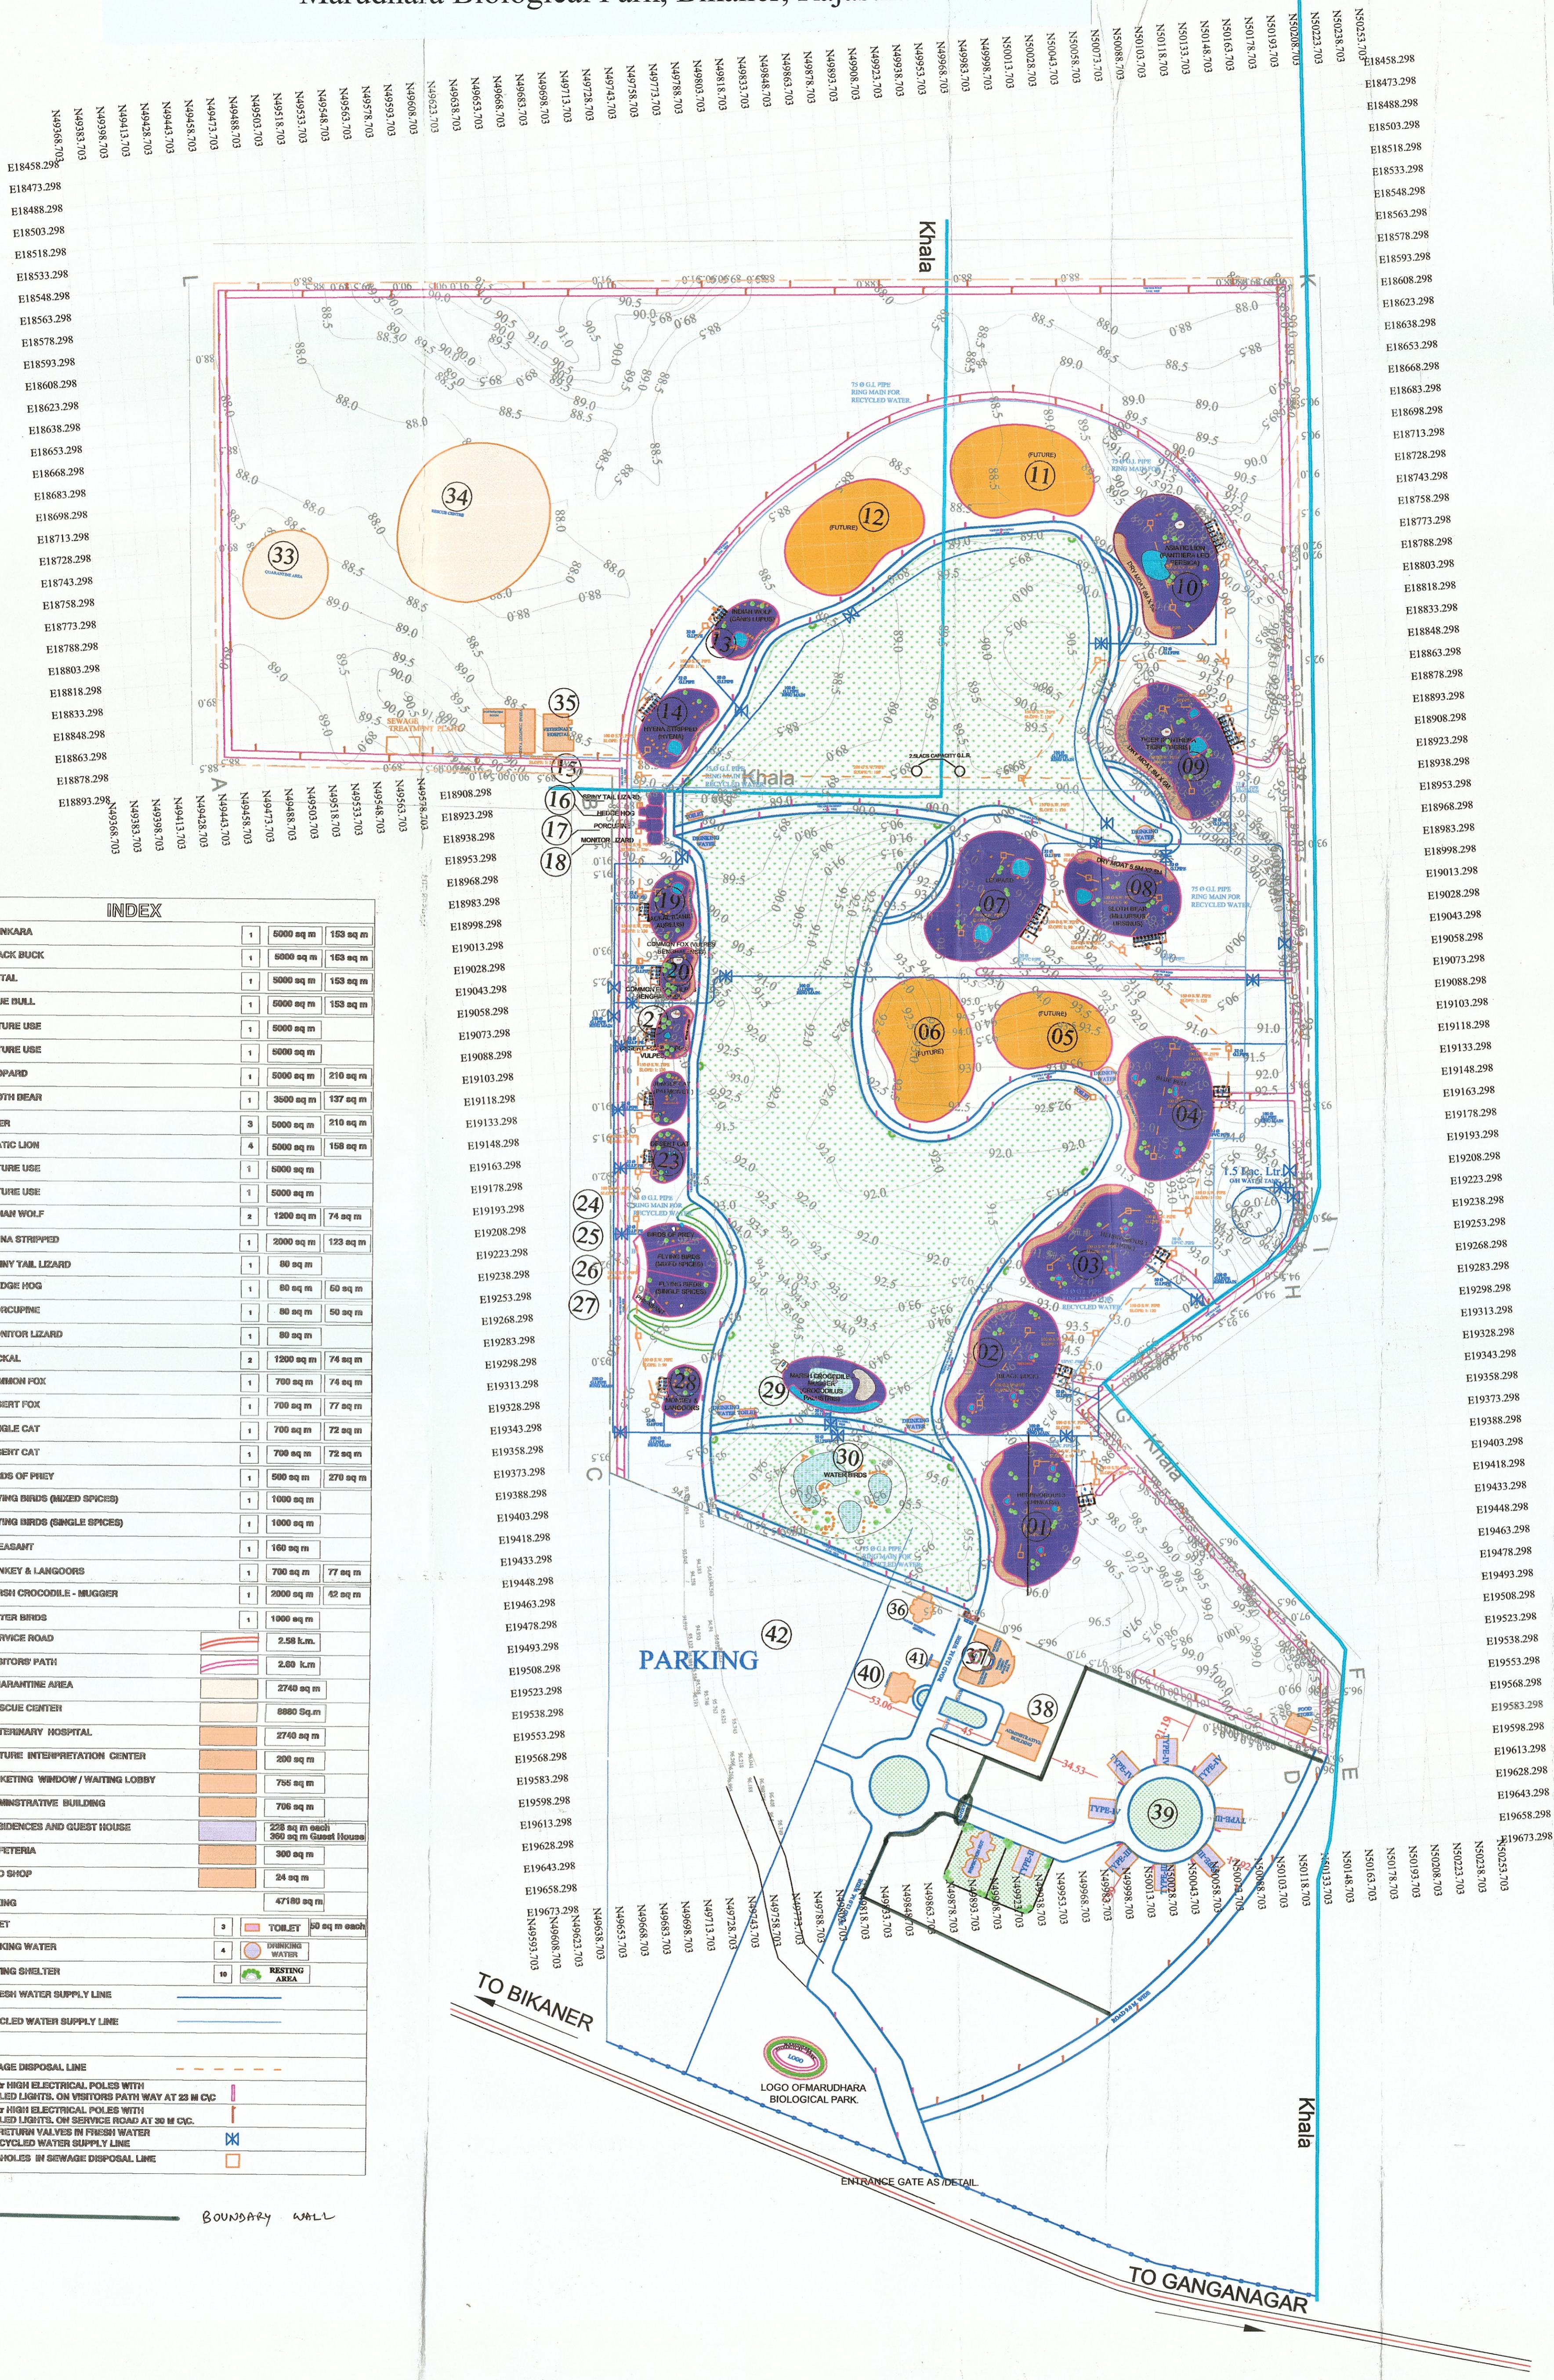

Master (Layout) Plan of the Marudhara Biological Park, Bikaner (Relocation of Bikaner Zoo, Bikaner), Rajasthan was approved by the Technical Committee of the Central Zoo Authority in its 80th meeting held on 04.11.2016 vide agenda No. 4(5).



Dr. D. N. SINGH, IFS
Member Secretary
Central Zoo Authority

PROJECT PROPOSED MASTER LAYOUT PLAN FOR MARUDHARA BIOLOGICAL PARK AT BIKANER	NOTES: THIS DRAWING CAN NOT BE REPRODUCED, COPIED OR HANDLED OVER TO A THIRD PARTY WITHOUT WRITTEN PERMISSION FROM CONSULTANTS.	NO. DATE BY CH. 1 29-08-2016 RITU SINGH 2 29-08-2016 RITU SINGH 3 29-08-2016 RITU SINGH 4 29-08-2016 RITU SINGH 5 29-08-2016 RITU SINGH 6 29-08-2016 RITU SINGH	MASTER PLAN Checked by: RITU SINGH DRAWN BY: Vinita Chaturvedi DATE: 29-08-2016 SCALE: 1:2000 Drawing No. BIOLOGICAL PARK-MARUDHARA-MASTER PLAN-01	CONSULTANTS DESIGN ARCHITECTS C-122, I-BRAJSHANTI, MANGAL MARG, BAPU NAGAR, JAIPUR, RAJ, INDIA P/E - 01-141-814805, 814805098 E-MAIL: anjarchitectsindia@yahoo.com
--	---	---	---	---

01.8.2017
 Project Officer
 RSRDC Ltd.,
 Unit-Bikaner
 जन्तुआलय, बीकानेर