


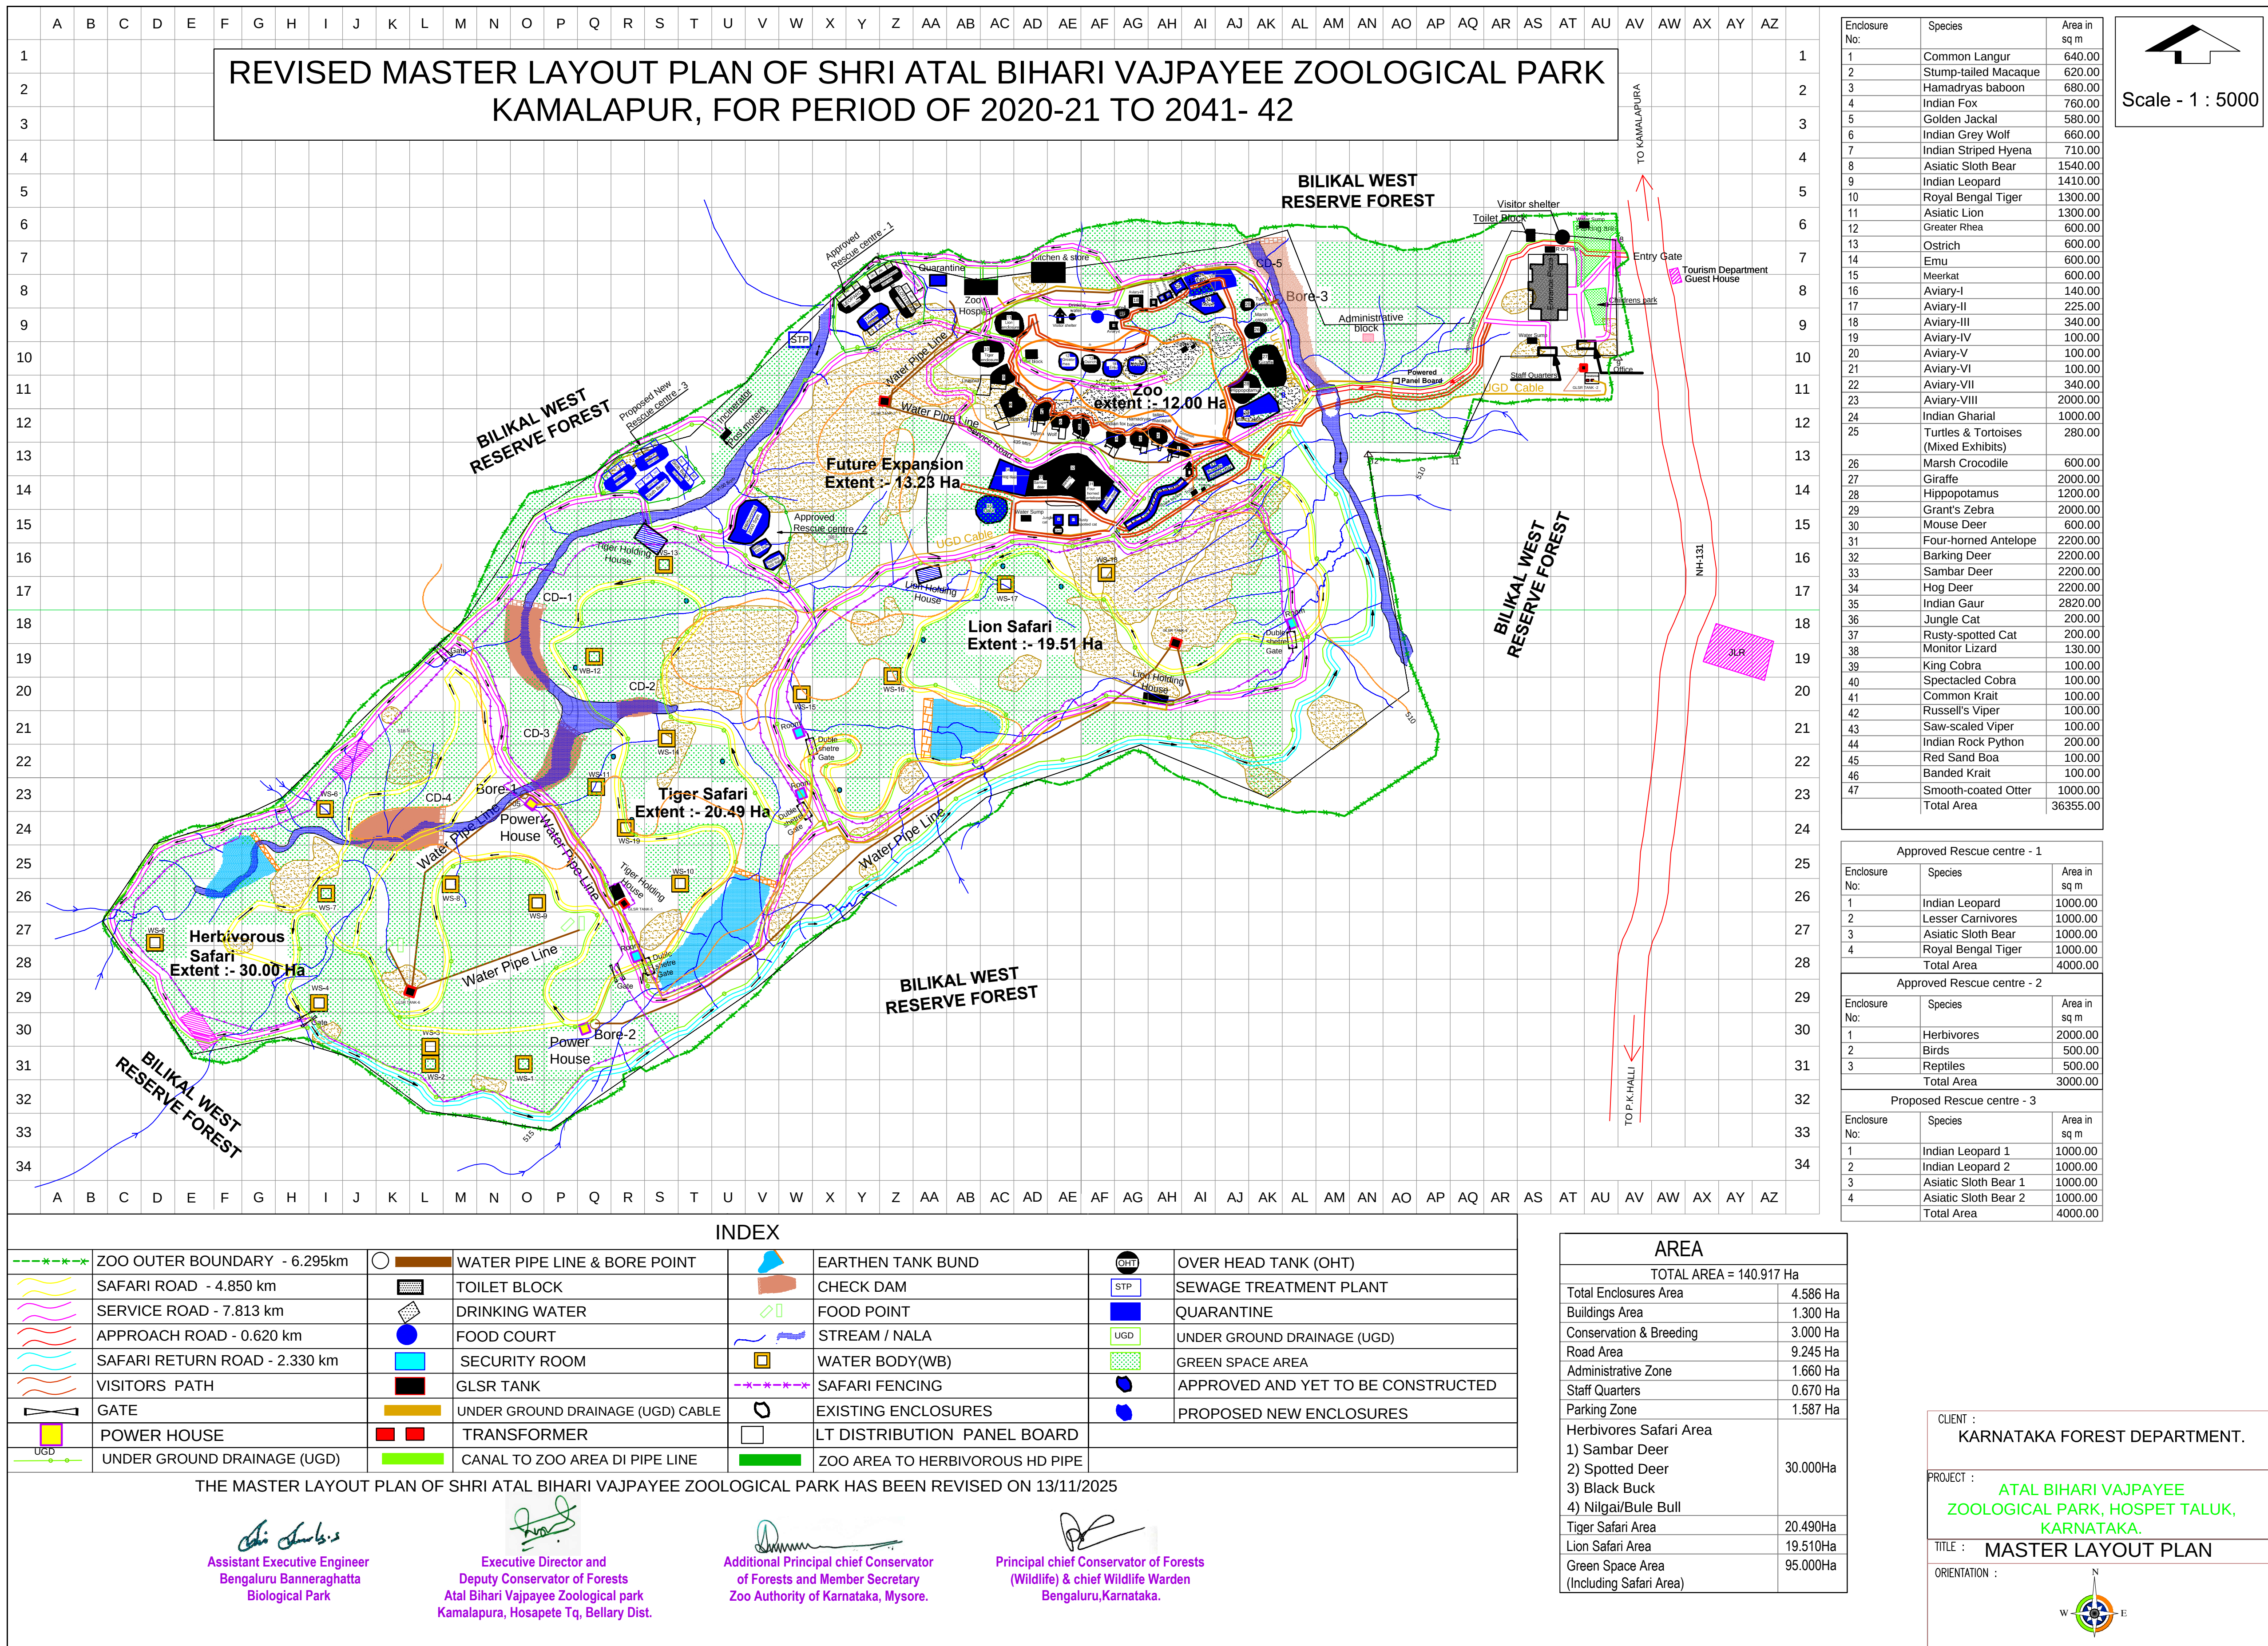

REVISD MASTER LAYOUT PLAN OF SHRI ATAL BIHARI VAJPAYEE ZOOLOGICAL PARK
KAMALAPUR, FOR PERIOD OF 2020-21 TO 2041- 42

Enclosure No.	Species	Area in sq m
1	Common Langur	640.00
2	Stump-tailed Macaque	620.00
3	Hamadryas baboon	680.00
4	Indian Fox	760.00
5	Golden Jackal	580.00
6	Indian Grey Wolf	660.00
7	Indian Striped Hyena	710.00
8	Asiatic Sloth Bear	1540.00
9	Indian Leopard	1410.00
10	Royal Bengal Tiger	1300.00
11	Asiatic Lion	1300.00
12	Greater Rhea	600.00
13	Ostrich	600.00
14	Emu	600.00
15	Meerkat	600.00
16	Aviary-I	140.00
17	Aviary-II	225.00
18	Aviary-III	340.00
19	Aviary-IV	100.00
20	Aviary-V	100.00
21	Aviary-VI	100.00
22	Aviary-VII	340.00
23	Aviary-VIII	2000.00
24	Indian Gharial	1000.00
25	Turtles & Tortoises (Mixed Exhibits)	280.00
26	Marsh Crocodile	600.00
27	Giraffe	2000.00
28	Hippopotamus	1200.00
29	Grant's Zebra	2000.00
30	Mouse Deer	600.00
31	Four-horned Antelope	2200.00
32	Barking Deer	2200.00
33	Sambar Deer	2200.00
34	Hog Deer	2200.00
35	Indian Gaur	2820.00
36	Jungle Cat	200.00
37	Rusty-spotted Cat	200.00
38	Monitor Lizard	130.00
39	King Cobra	100.00
40	Spectacled Cobra	100.00
41	Common Krait	100.00
42	Russell's Viper	100.00
43	Saw-scaled Viper	100.00
44	Indian Rock Python	200.00
45	Red Sand Boa	100.00
46	Banded Krait	100.00
47	Smooth-coated Otter	1000.00
Total Area		36355.00

Enclosure No.	Species	Area in sq m
1	Indian Leopard	1000.00
2	Lesser Carnivores	1000.00
3	Asiatic Sloth Bear	1000.00
4	Royal Bengal Tiger	1000.00
Total Area		4000.00

Enclosure No.	Species	Area in sq m
1	Herbivores	2000.00
2	Birds	500.00
3	Reptiles	500.00
Total Area		3000.00

Enclosure No.	Species	Area in sq m
1	Indian Leopard 1	1000.00
2	Indian Leopard 2	1000.00
3	Asiatic Sloth Bear 1	1000.00
4	Asiatic Sloth Bear 2	1000.00
Total Area		4000.00

Approved Rescue centre - 1

Enclosure No.	Species	Area in sq m
1	Indian Leopard	1000.00
2	Lesser Carnivores	1000.00
3	Asiatic Sloth Bear	1000.00
4	Royal Bengal Tiger	1000.00
Total Area		4000.00

Approved Rescue centre - 2

Enclosure No.	Species	Area in sq m
1	Herbivores	2000.00
2	Birds	500.00
3	Reptiles	500.00
Total Area		3000.00

Proposed Rescue centre - 3

Enclosure No.	Species	Area in sq m
1	Indian Leopard 1	1000.00
2	Indian Leopard 2	1000.00
3	Asiatic Sloth Bear 1	1000.00
4	Asiatic Sloth Bear 2	1000.00
Total Area		4000.00

INDEX

ZOO OUTER BOUNDARY - 6.295km	WATER PIPE LINE & BORE POINT	EARTHEN TANK BUND	OVER HEAD TANK (OHT)
SAFARI ROAD - 4.850 km	TOILET BLOCK	CHECK DAM	SEWAGE TREATMENT PLANT
SERVICE ROAD - 7.813 km	DRINKING WATER	FOOD POINT	QUARANTINE
APPROACH ROAD - 0.620 km	FOOD COURT	STREAM / NALA	UNDER GROUND DRAINAGE (UGD)
SAFARI RETURN ROAD - 2.330 km	SECURITY ROOM	WATER BODY(WB)	GREEN SPACE AREA
VISITORS PATH	GLSR TANK	SAFARI FENCING	APPROVED AND YET TO BE CONSTRUCTED
GATE	UNDER GROUND DRAINAGE (UGD) CABLE	EXISTING ENCLOSURES	PROPOSED NEW ENCLOSURES
POWER HOUSE	TRANSFORMER	LT DISTRIBUTION PANEL BOARD	
UNDER GROUND DRAINAGE (UGD)	CANAL TO ZOO AREA DI PIPE LINE	ZOO AREA TO HERBIVOROUS HD PIPE	

AREA

TOTAL AREA = 140.917 Ha

Total Enclosures Area	4.586 Ha
Buildings Area	1.300 Ha
Conservation & Breeding	3.000 Ha
Road Area	9.245 Ha
Administrative Zone	1.660 Ha
Staff Quarters	0.670 Ha
Parking Zone	1.587 Ha
Herbivores Safari Area	
1) Sambar Deer	30.000Ha
2) Spotted Deer	
3) Black Buck	
4) Nilgai/Bule Bull	
Tiger Safari Area	20.490Ha
Lion Safari Area	19.510Ha
Green Space Area (Including Safari Area)	95.000Ha

THE MASTER LAYOUT PLAN OF SHRI ATAL BIHARI VAJPAYEE ZOOLOGICAL PARK HAS BEEN REVISED ON 13/11/2025

Assistant Executive Engineer
Bengaluru Banneraghatta
Biological Park

Executive Director and
Deputy Conservator of Forests
Atal Bihari Vajpayee Zoological park
Kamalapura, Hosapete Tq, Bellary Dist.

Additional Principal chief Conservator
of Forests and Member Secretary
Zoo Authority of Karnataka, Mysore.

Principal chief Conservator of Forests
(Wildlife) & chief Wildlife Warden
Bengaluru,Karnataka.

CLIENT :
KARNATAKA FOREST DEPARTMENT.

PROJECT :
ATAL BIHARI VAJPAYEE
ZOOLOGICAL PARK, HOSPET TALUK,
KARNATAKA.


TITLE :
MASTER LAYOUT PLAN


ORIENTATION :

Scale - 1 : 5000

The Revised Layout Plan of Shri Atal Bihari Vajpayee Zoological Park, Kamalapur, Karnataka was recommended by Technical Committee in its 117th meeting held on 16/01/2026 and approved by the Central Zoo Authority in its 43rd meeting held on 03/02/2026 and authenticated based on compliance reported by zoo in the letter No. PCCF/(WL)/F(ZM)/11/2022 dated 17/07/2026.

Authenticated by
Member Secretary, CZA

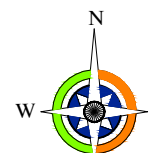

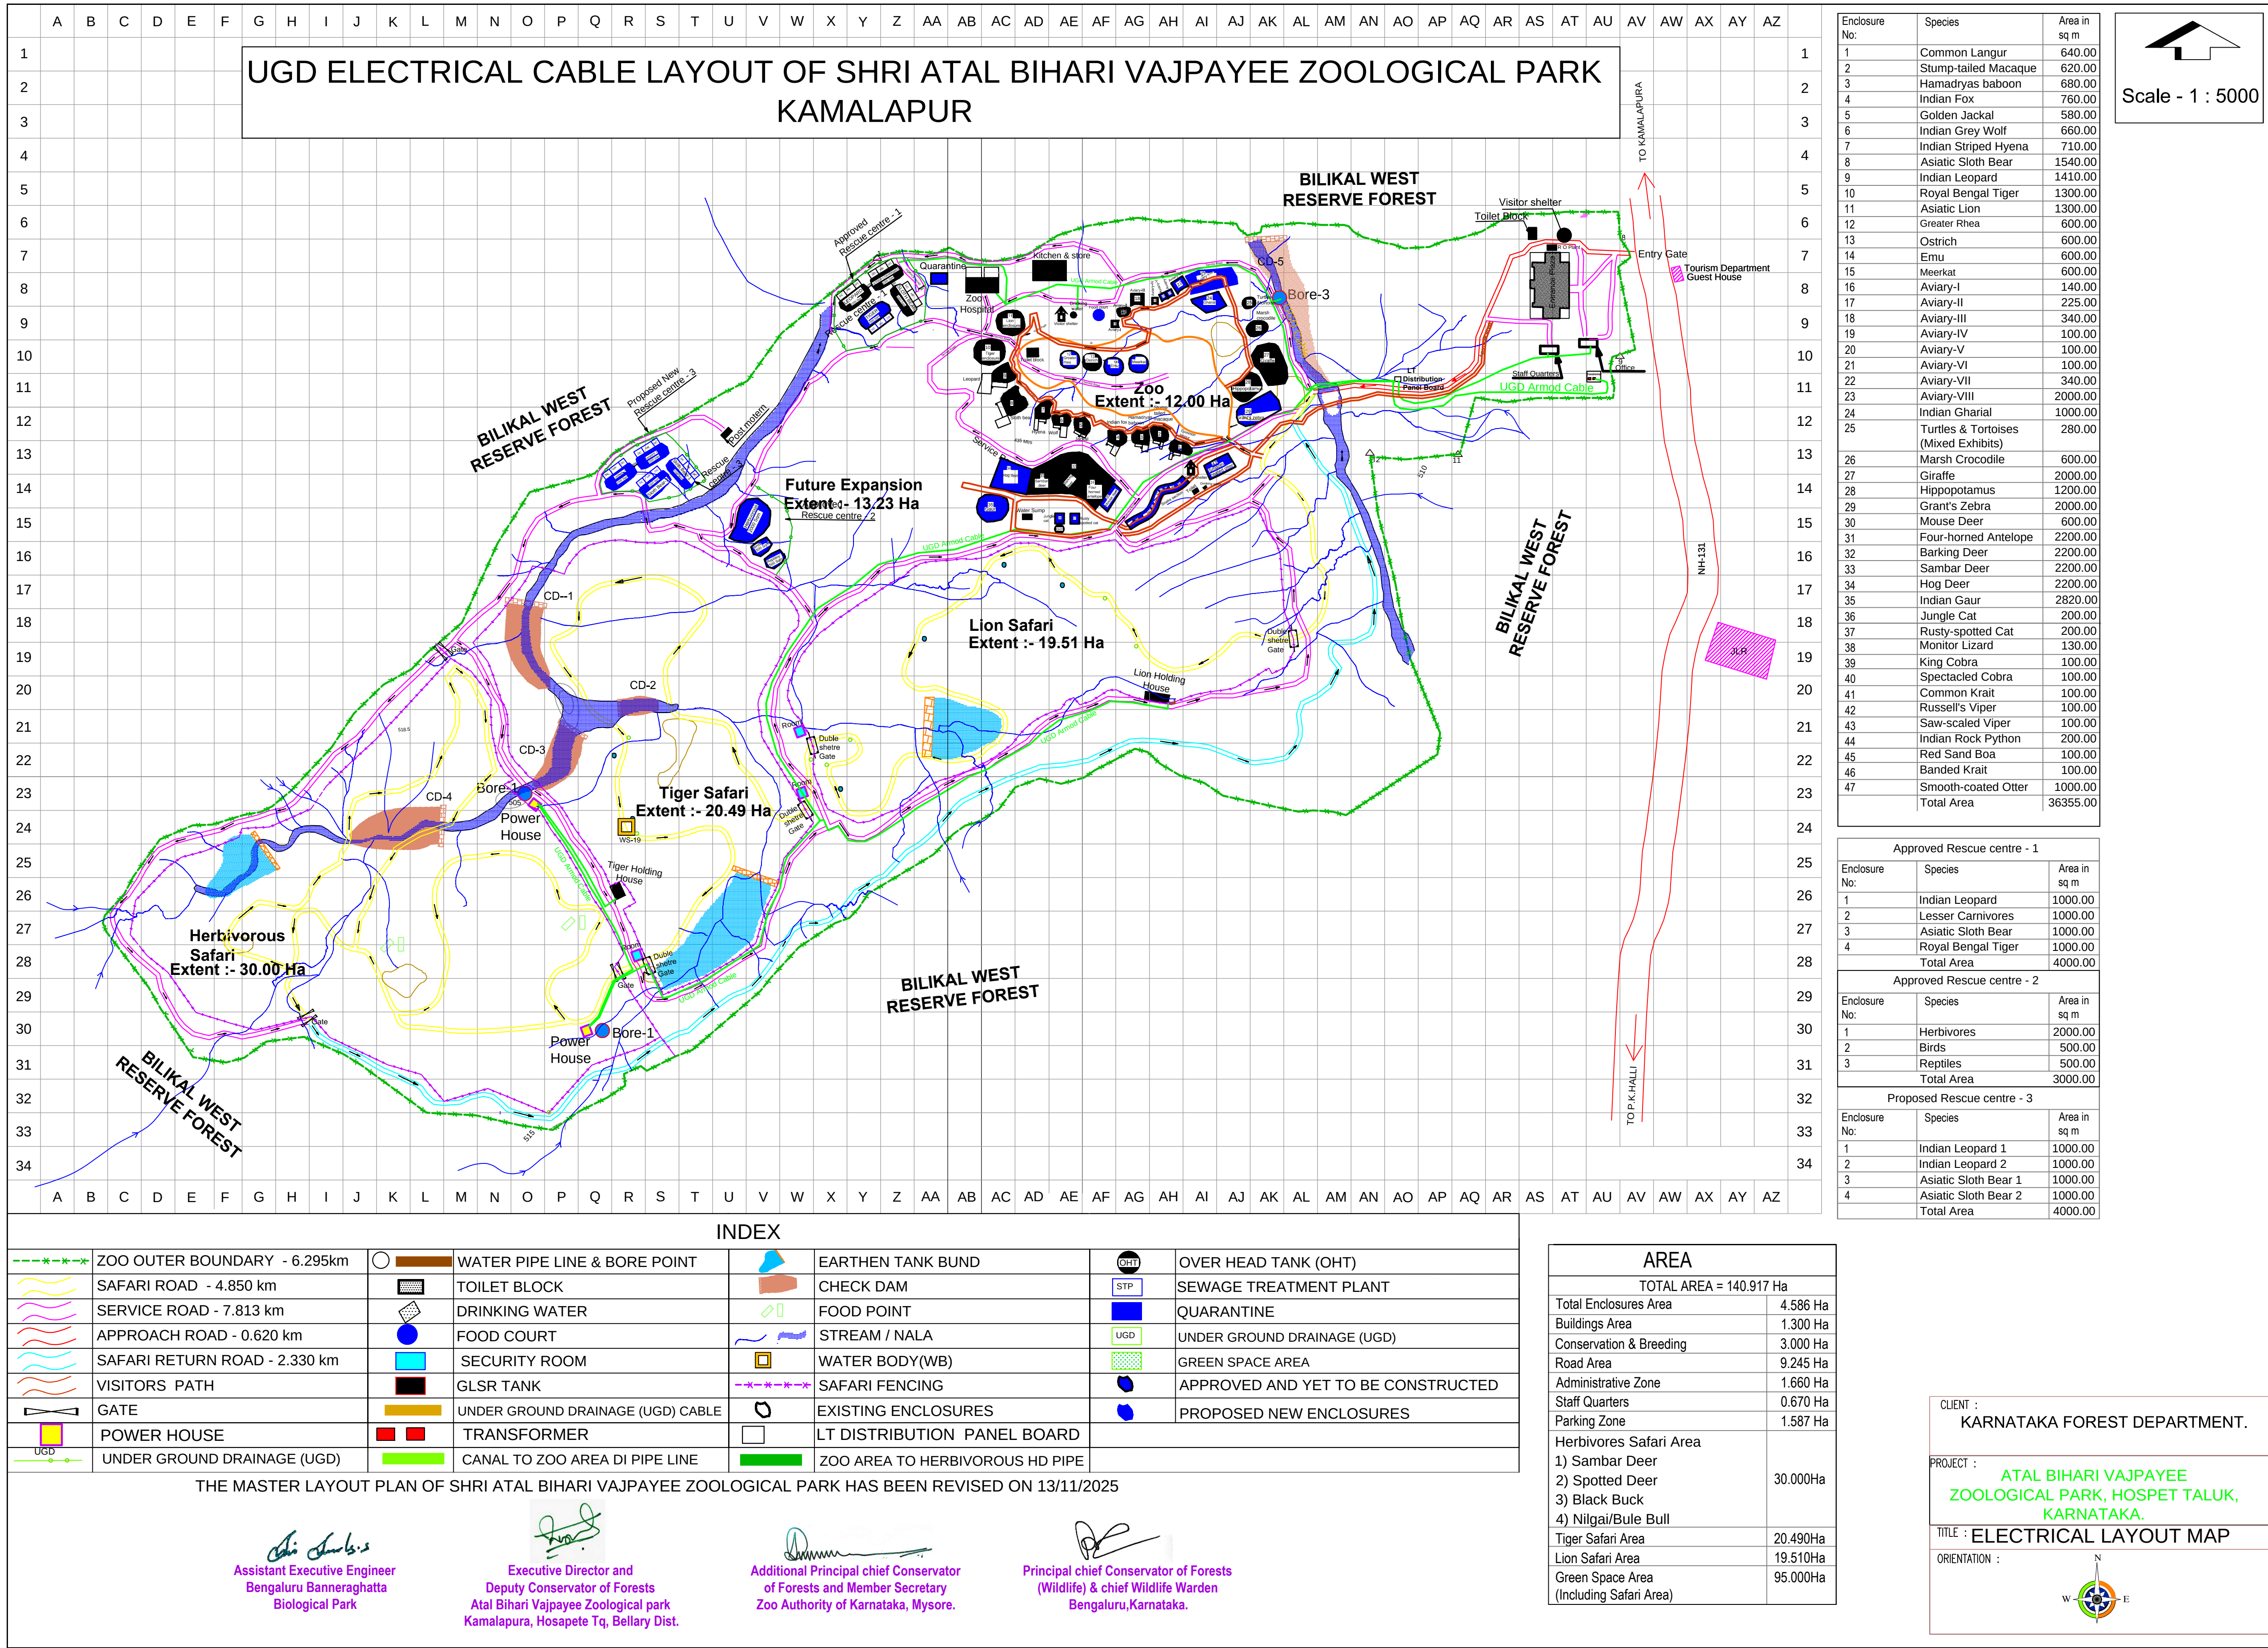

UGD ELECTRICAL CABLE LAYOUT OF SHRI ATAL BIHARI VAJPAYEE ZOOLOGICAL PARK
KAMALAPUR

Enclosure No:	Species	Area in sq m
1	Common Langur	640.00
2	Stump-tailed Macaque	620.00
3	Hamadryas baboon	680.00
4	Indian Fox	760.00
5	Golden Jackal	580.00
6	Indian Grey Wolf	660.00
7	Indian Striped Hyena	710.00
8	Asiatic Sloth Bear	1540.00
9	Indian Leopard	1410.00
10	Royal Bengal Tiger	1300.00
11	Asiatic Lion	1300.00
12	Greater Rhea	600.00
13	Ostrich	600.00
14	Emu	600.00
15	Meerkat	600.00
16	Aviary-I	140.00
17	Aviary-II	225.00
18	Aviary-III	340.00
19	Aviary-IV	100.00
20	Aviary-V	100.00
21	Aviary-VI	100.00
22	Aviary-VII	340.00
23	Aviary-VIII	2000.00
24	Indian Gharial	1000.00
25	Turtles & Tortoises (Mixed Exhibits)	280.00
26	Marsh Crocodile	600.00
27	Giraffe	2000.00
28	Hippopotamus	1200.00
29	Grant's Zebra	2000.00
30	Mouse Deer	600.00
31	Four-horned Antelope	2200.00
32	Barking Deer	2200.00
33	Sambar Deer	2200.00
34	Hog Deer	2200.00
35	Indian Gaur	2820.00
36	Jungle Cat	200.00
37	Rusty-spotted Cat	200.00
38	Monitor Lizard	130.00
39	King Cobra	100.00
40	Spectacled Cobra	100.00
41	Common Krait	100.00
42	Russell's Viper	100.00
43	Saw-scaled Viper	100.00
44	Indian Rock Python	200.00
45	Red Sand Boa	100.00
46	Banded Krait	100.00
47	Smooth-coated Otter	1000.00
Total Area		36355.00

Enclosure No:	Species	Area in sq m
1	Indian Leopard	1000.00
2	Lesser Carnivores	1000.00
3	Asiatic Sloth Bear	1000.00
4	Royal Bengal Tiger	1000.00
Total Area		4000.00

Enclosure No:	Species	Area in sq m
1	Herbivores	2000.00
2	Birds	500.00
3	Reptiles	500.00
Total Area		3000.00

Enclosure No:	Species	Area in sq m
1	Indian Leopard 1	1000.00
2	Indian Leopard 2	1000.00
3	Asiatic Sloth Bear 1	1000.00
4	Asiatic Sloth Bear 2	1000.00
Total Area		4000.00

TO KAMALAPURA

TO P.A. HALL

NH-133

JLR

INDEX

---	ZOO OUTER BOUNDARY - 6.295km	○	WATER PIPE LINE & BORE POINT	■	EARTHEN TANK BUND	■	OVER HEAD TANK (OHT)
---	SAFARI ROAD - 4.850 km	■	TOILET BLOCK	■	CHECK DAM	■	SEWAGE TREATMENT PLANT
---	SERVICE ROAD - 7.813 km	■	DRINKING WATER	■	FOOD POINT	■	QUARANTINE
---	APPROACH ROAD - 0.620 km	■	SECURITY ROOM	■	STREAM / NALA	■	UNDER GROUND DRAINAGE (UGD)
---	SAFARI RETURN ROAD - 2.330 km	■	GLSR TANK	■	SAFARI FENCING	■	APPROVED AND YET TO BE CONSTRUCTED
---	VISITORS PATH	■	UNDER GROUND DRAINAGE (UGD) CABLE	■	EXISTING ENCLOSURES	■	PROPOSED NEW ENCLOSURES
---	GATE	■	TRANSFORMER	■	LT DISTRIBUTION PANEL BOARD	■	
---	POWER HOUSE	■	CANAL TO ZOO AREA DI PIPE LINE	■	ZOO AREA TO HERBIVOROUS HD PIPE	■	
---	UNDER GROUND DRAINAGE (UGD)	■		■		■	

THE MASTER LAYOUT PLAN OF SHRI ATAL BIHARI VAJPAYEE ZOOLOGICAL PARK HAS BEEN REVISED ON 13/11/2025

Assistant Executive Engineer
Bengaluru Banneraghatta
Biological Park

Executive Director and
Deputy Conservator of Forests
Atal Bihari Vajpayee Zoological park
Kamalapura, Hosapete Tq, Bellary Dist.

Additional Principal chief Conservator
of Forests and Member Secretary
Zoo Authority of Karnataka, Mysore.

Principal chief Conservator of Forests
(Wildlife) & chief Wildlife Warden
Bengaluru,Karnataka.

AREA

TOTAL AREA = 140.917 Ha	
Total Enclosures Area	4.586 Ha
Buildings Area	1.300 Ha
Conservation & Breeding	3.000 Ha
Road Area	9.245 Ha
Administrative Zone	1.660 Ha
Staff Quarters	0.670 Ha
Parking Zone	1.587 Ha
Herbivores Safari Area	
1) Sambar Deer	30.000Ha
2) Spotted Deer	
3) Black Buck	
4) Nilgai/Bule Bull	
Tiger Safari Area	20.490Ha
Lion Safari Area	19.510Ha
Green Space Area	95.000Ha
(Including Safari Area)	

CLIENT :
KARNATAKA FOREST DEPARTMENT.

PROJECT :
ATAL BIHARI VAJPAYEE
ZOOLOGICAL PARK, HOSPET TALUK,
KARNATAKA.

TITLE :
ELECTRICAL LAYOUT MAP

ORIENTATION :