



MASTER PLAN LAYOUT OF BHARAT RATNA PT. G.B. PANT HIGH ALTITUDE ZOO, NAINITAL, UTTARAKHAND, INDIA

INDEX		
1	ZOO BOUNDARY	→
2	VISITORS CIRCULATION	→
3	SERVICE PATH / ROAD	→
4	WATER SUPPLY LINE	→
5	ELECTRICITY LINE	→
6	DRAINAGE	→
7	SEWERAGE LINE	→
8	FOREST PATCHES	→
9	DENSE FOREST	→
10	EXISTING ANIMAL ENCLOSURES	→
11	ENCLOSURES TO BE MODIFIED	→
12	NEW PROPOSED ENCLOSURES/BUILDINGS	→
13	STRUCTURES/BUILDINGS TO BE DEMOLISHED	→
14	RESTING SHED	→
15	WATER TANK	→
16	PARKING	→
17	LEOPARD PROOF FENCE	→
18	WIRE MESH FENCE	→
19	CONTOUR ELEVATION	1245
20	PATROLLING PATH	→
21	DRINKING WATER	→
22	TOILETS	→
23	STAIRS	→
24	WATER BODY	→
25	ZOO ENTRY GATE	→

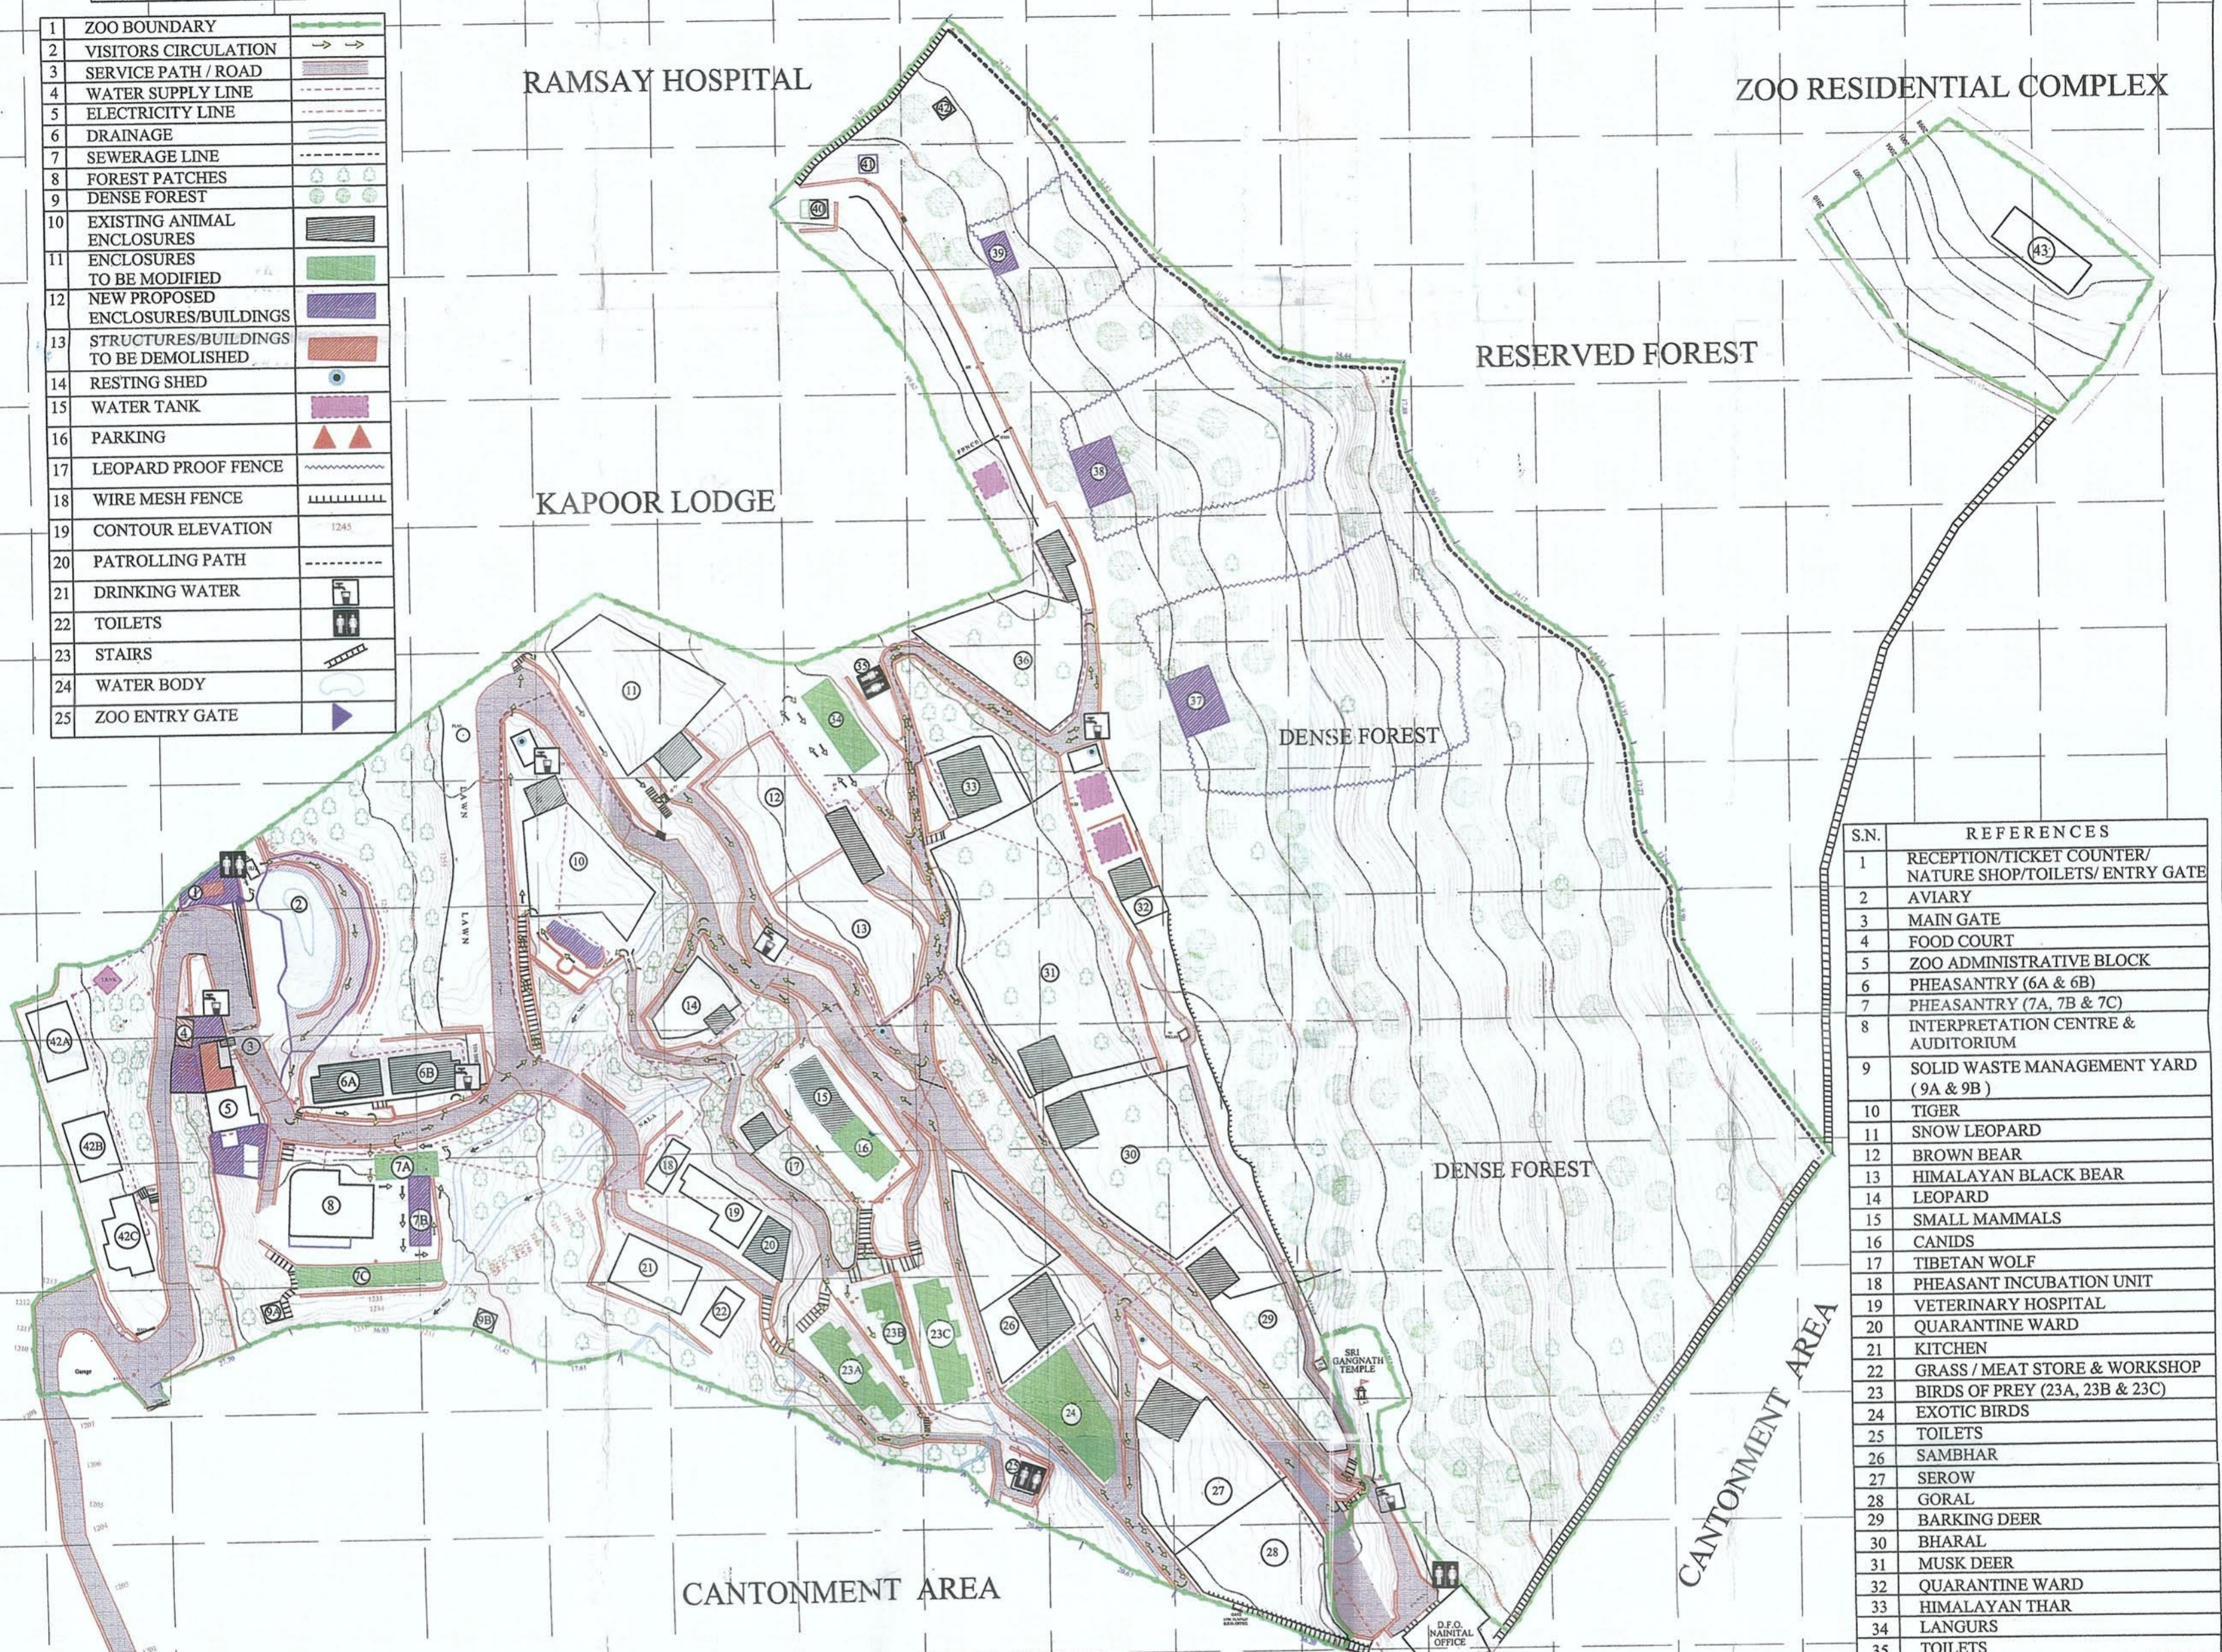

S.N.	REFERENCES
1	RECEPTION/TICKET COUNTER/ NATURE SHOP/TOILETS/ ENTRY GATE
2	AVIARY
3	MAIN GATE
4	FOOD COURT
5	ZOO ADMINISTRATIVE BLOCK
6	PHEASANTRY (6A & 6B)
7	PHEASANTRY (7A, 7B & 7C)
8	INTERPRETATION CENTRE & AUDITORIUM
9	SOLID WASTE MANAGEMENT YARD (9A & 9B)
10	TIGER
11	SNOW LEOPARD
12	BROWN BEAR
13	HIMALAYAN BLACK BEAR
14	LEOPARD
15	SMALL MAMMALS
16	CANIDS
17	TIBETAN WOLF
18	PHEASANT INCUBATION UNIT
19	VETERINARY HOSPITAL
20	QUARANTINE WARD
21	KITCHEN
22	GRASS / MEAT STORE & WORKSHOP
23	BIRDS OF PREY (23A, 23B & 23C)
24	EXOTIC BIRDS
25	TOILETS
26	SAMBHAR
27	SEROW
28	GORAL
29	BARKING DEER
30	BHARAL
31	MUSK DEER
32	QUARANTINE WARD
33	HIMALAYAN THAR
34	LANGURS
35	TOILETS
36	RED PANDA
37	RED PANDA BREEDING CENTRE
38	TIBETAN WOLF BREEDING CENTRE
39	MUSK DEER BREEDING CENTRE
40	POST MORTEM ROOM
41	BURIAL YARD
42	RESIDENTIAL BUILDINGS (42A, 42B & 42C)
43	ZOO RESIDENTIAL COMPLEX

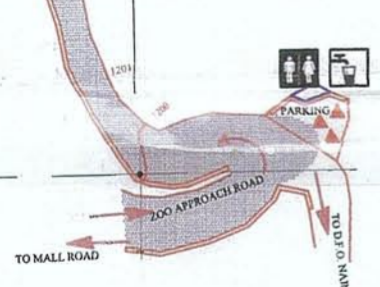


5/2/2017
 प्रमुख वन विभाग (नन्जौब)
 मुन्ना नन्जौब विकास प्रविधालक
 37 नन्जौब विकास प्रविधालक

DR. PARAS DHARATE
 Director, Nainital Zoo.
DIRECTOR
 Bharat Ratna Pt.G.B.Pant
 High Altitude Zoo
 NAINITAL.

Approved
 23/04/17
 (40th meeting of
 Expert Group on Zoo Designing)
 B.S. BONAL
 Member Secretary
 Central Zoo Authority
 (Ministry of Environment & Forests)
 Govt. of India, New Delhi

AREA STATEMENT	
NANINTAL ZOO	= 4.592 HECTARE
RESIDENTIAL COMPLEX	= 0.217 HECTARE
WILDLIFE TRANSIT RESCUE CENTRE, RANIBAG, HALDWANI	= 1.910 HECTARE
TOTAL AREA	= 6.719 HECTARE

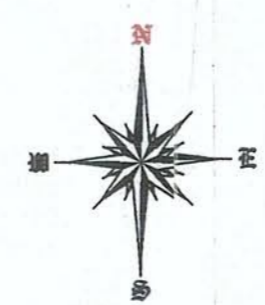

SCALE-
 GRID INTERVAL. 25MTR
 SCALE - 1:1000
 ALL DIMENSION ARE IN METRES
 CONTOUR INTERVAL = 1.00 MT.