
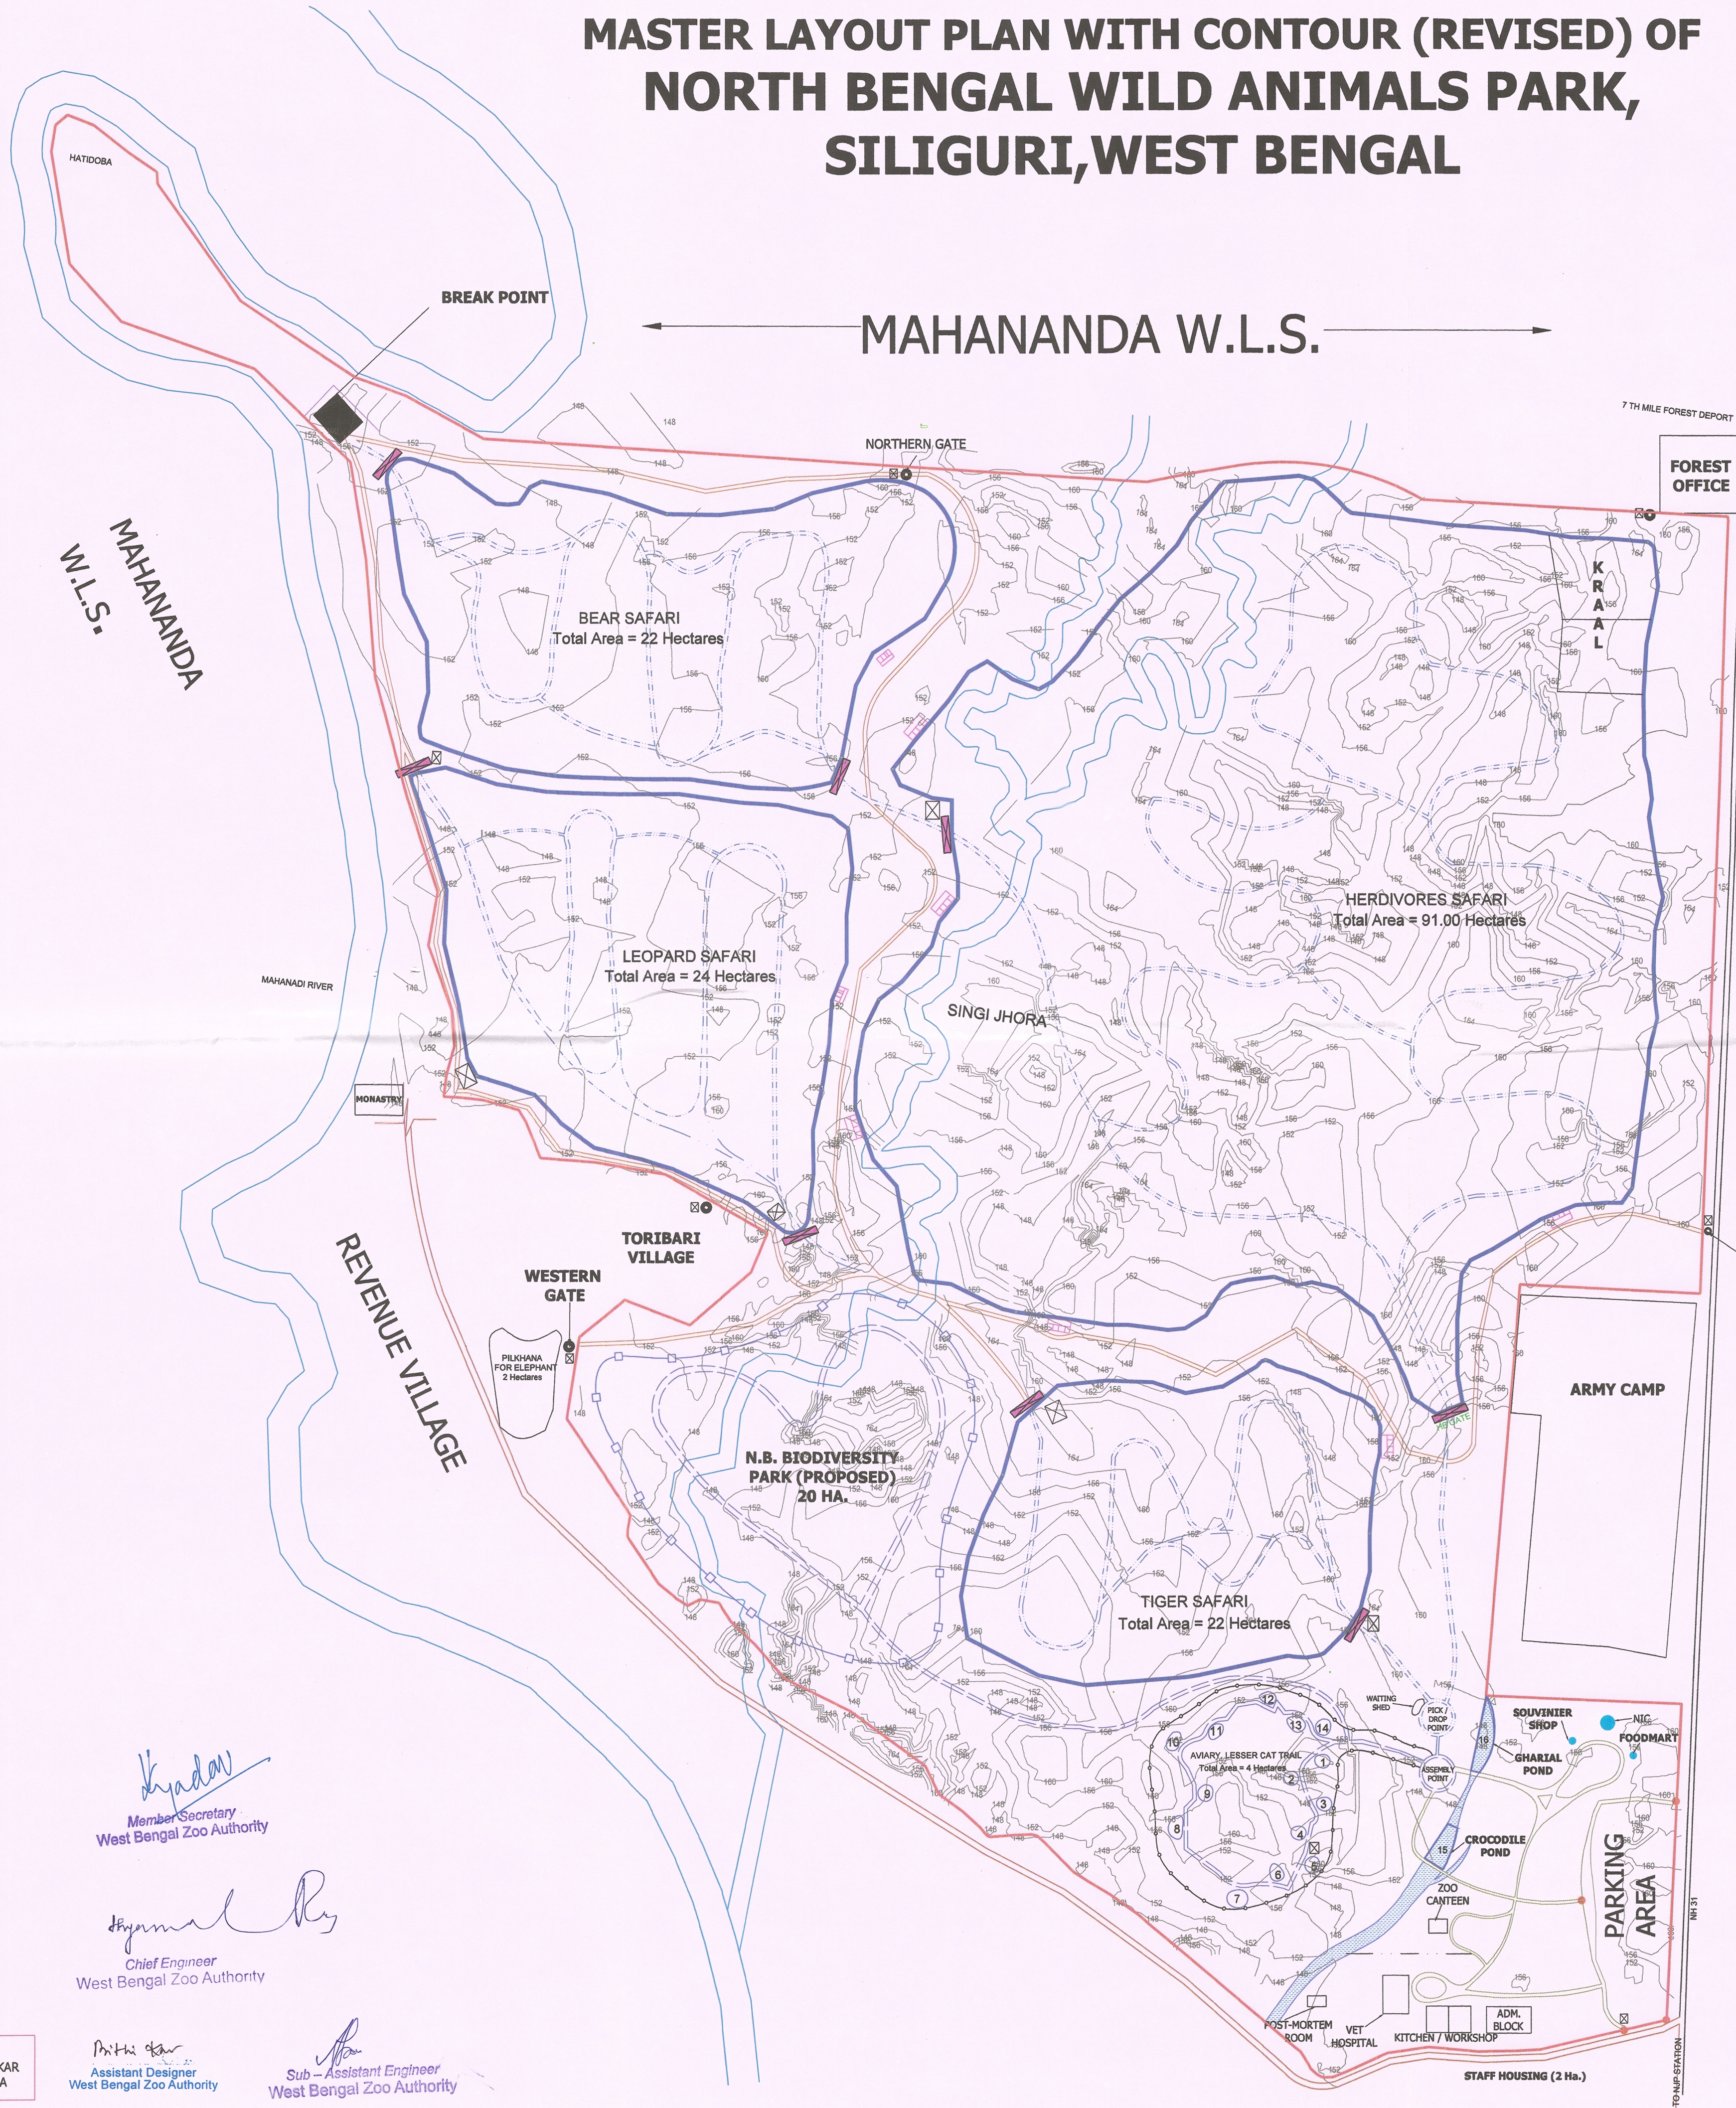


# MASTER LAYOUT PLAN WITH CONTOUR (REVISED) OF NORTH BENGAL WILD ANIMALS PARK, SILIGURI, WEST BENGAL

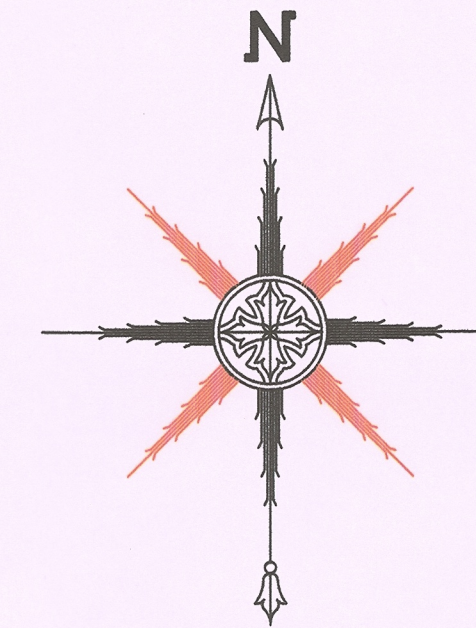

### ZONING AREA STATEMENT

**TOTAL SITE AREA (297.00 Ha)**

<b>SAFARIS (151.72 Ha)</b>	
1. HERBIVORE SAFARI	---- 91.00Ha.
2. TIGER SAFARI	---- 20.00Ha.
3. LEOPARD SAFARI	---- 20.00Ha.
4. BEAR SAFARI	---- 20.00Ha.
5. GHARIYAL POND	---- 00.32Ha.
6. CROCODILE POND	---- 00.40Ha.
<b>TRAILS (4.00Ha.)</b>	
1. AVIARY	----2.00 Ha.
2. THE CAT TRAIL	----- 2.00Ha.
<b>OTHER AMENITIES</b>	
1. N.B. BIODIVERSITY PARK (PROPOSED)	----15.00Ha.
2. ENTRANCE PLAZA (Ticket counter, coffee shop, souvenir shop, play area, interpretation centre, museum, amphi-theatre & parking)	----13.80Ha.
3. VETERINARY HOSPITAL QUARANTINE & ANIMAL SHELTER	----4.00Ha.
4. BUFFER ZONE	----64Ha.
5. BREAK POINT	---- 3Ha.

### LEGENDS

	ANIMAL HOUSE		PROPOSED ROAD
	WATCH TOWER		PROPOSED SAFARI ROAD
	WASHROOM		PROPOSED BOUNDARY
	SECURITY POST		PROPOSED SERVICE ROAD
	GATE		NALA
	NH - 31		SAFARI GATE
	BOUNDARY		PAKKA ROAD
	JHORA / RIVER		ZOO FENCING
	STP		COMPOST BIN

### LEGEND OF ENCLOSURE

1. RED JUNGLE FOWL	9. GOLDEN CAT
2. GREY PEACOCK PHEASANT	10. LARGE INDIAN CIVET
3. PEACOCK	11. TODDY CAT
4. GREY PIED HORNBILL	12. JUNGLE CAT
5. GREAT PIED HORNBILL	13. LEOPARD CAT
6. WATER BIRDS AVIARY	14. SMALL INDIAN CIVET
7. FLYING BIRDS AVIARY	15. CROCODILE POND
8. CLOUDED LEOPARD	16. GHARIAL POND

**OWNER : WEST BENGAL ZOO AUTHORITY**  
**TITLE : MASTER PLAN OF NORTH BENGAL WILD ANIMALS PARK**  
**PLACE : SILIGURI**

*Khadan*  
 Member Secretary  
 West Bengal Zoo Authority

*Hayamal*  
 Chief Engineer  
 West Bengal Zoo Authority

DRAWN BY:  
 BITHI KAR  
 WBZA

*Prithi Kar*  
 Assistant Designer  
 West Bengal Zoo Authority

*Sub - Assistant Engineer*  
 West Bengal Zoo Authority

SCALE 1 : 10000  
 SHEET SIZE A-1