


# MASTER PLAN LAYOUT OF PEOPLE FOR ANIMAL RESCUE CENTRE

**MASTER PLAN**  
SCALE : 1:1000  
1 CM : 10m.

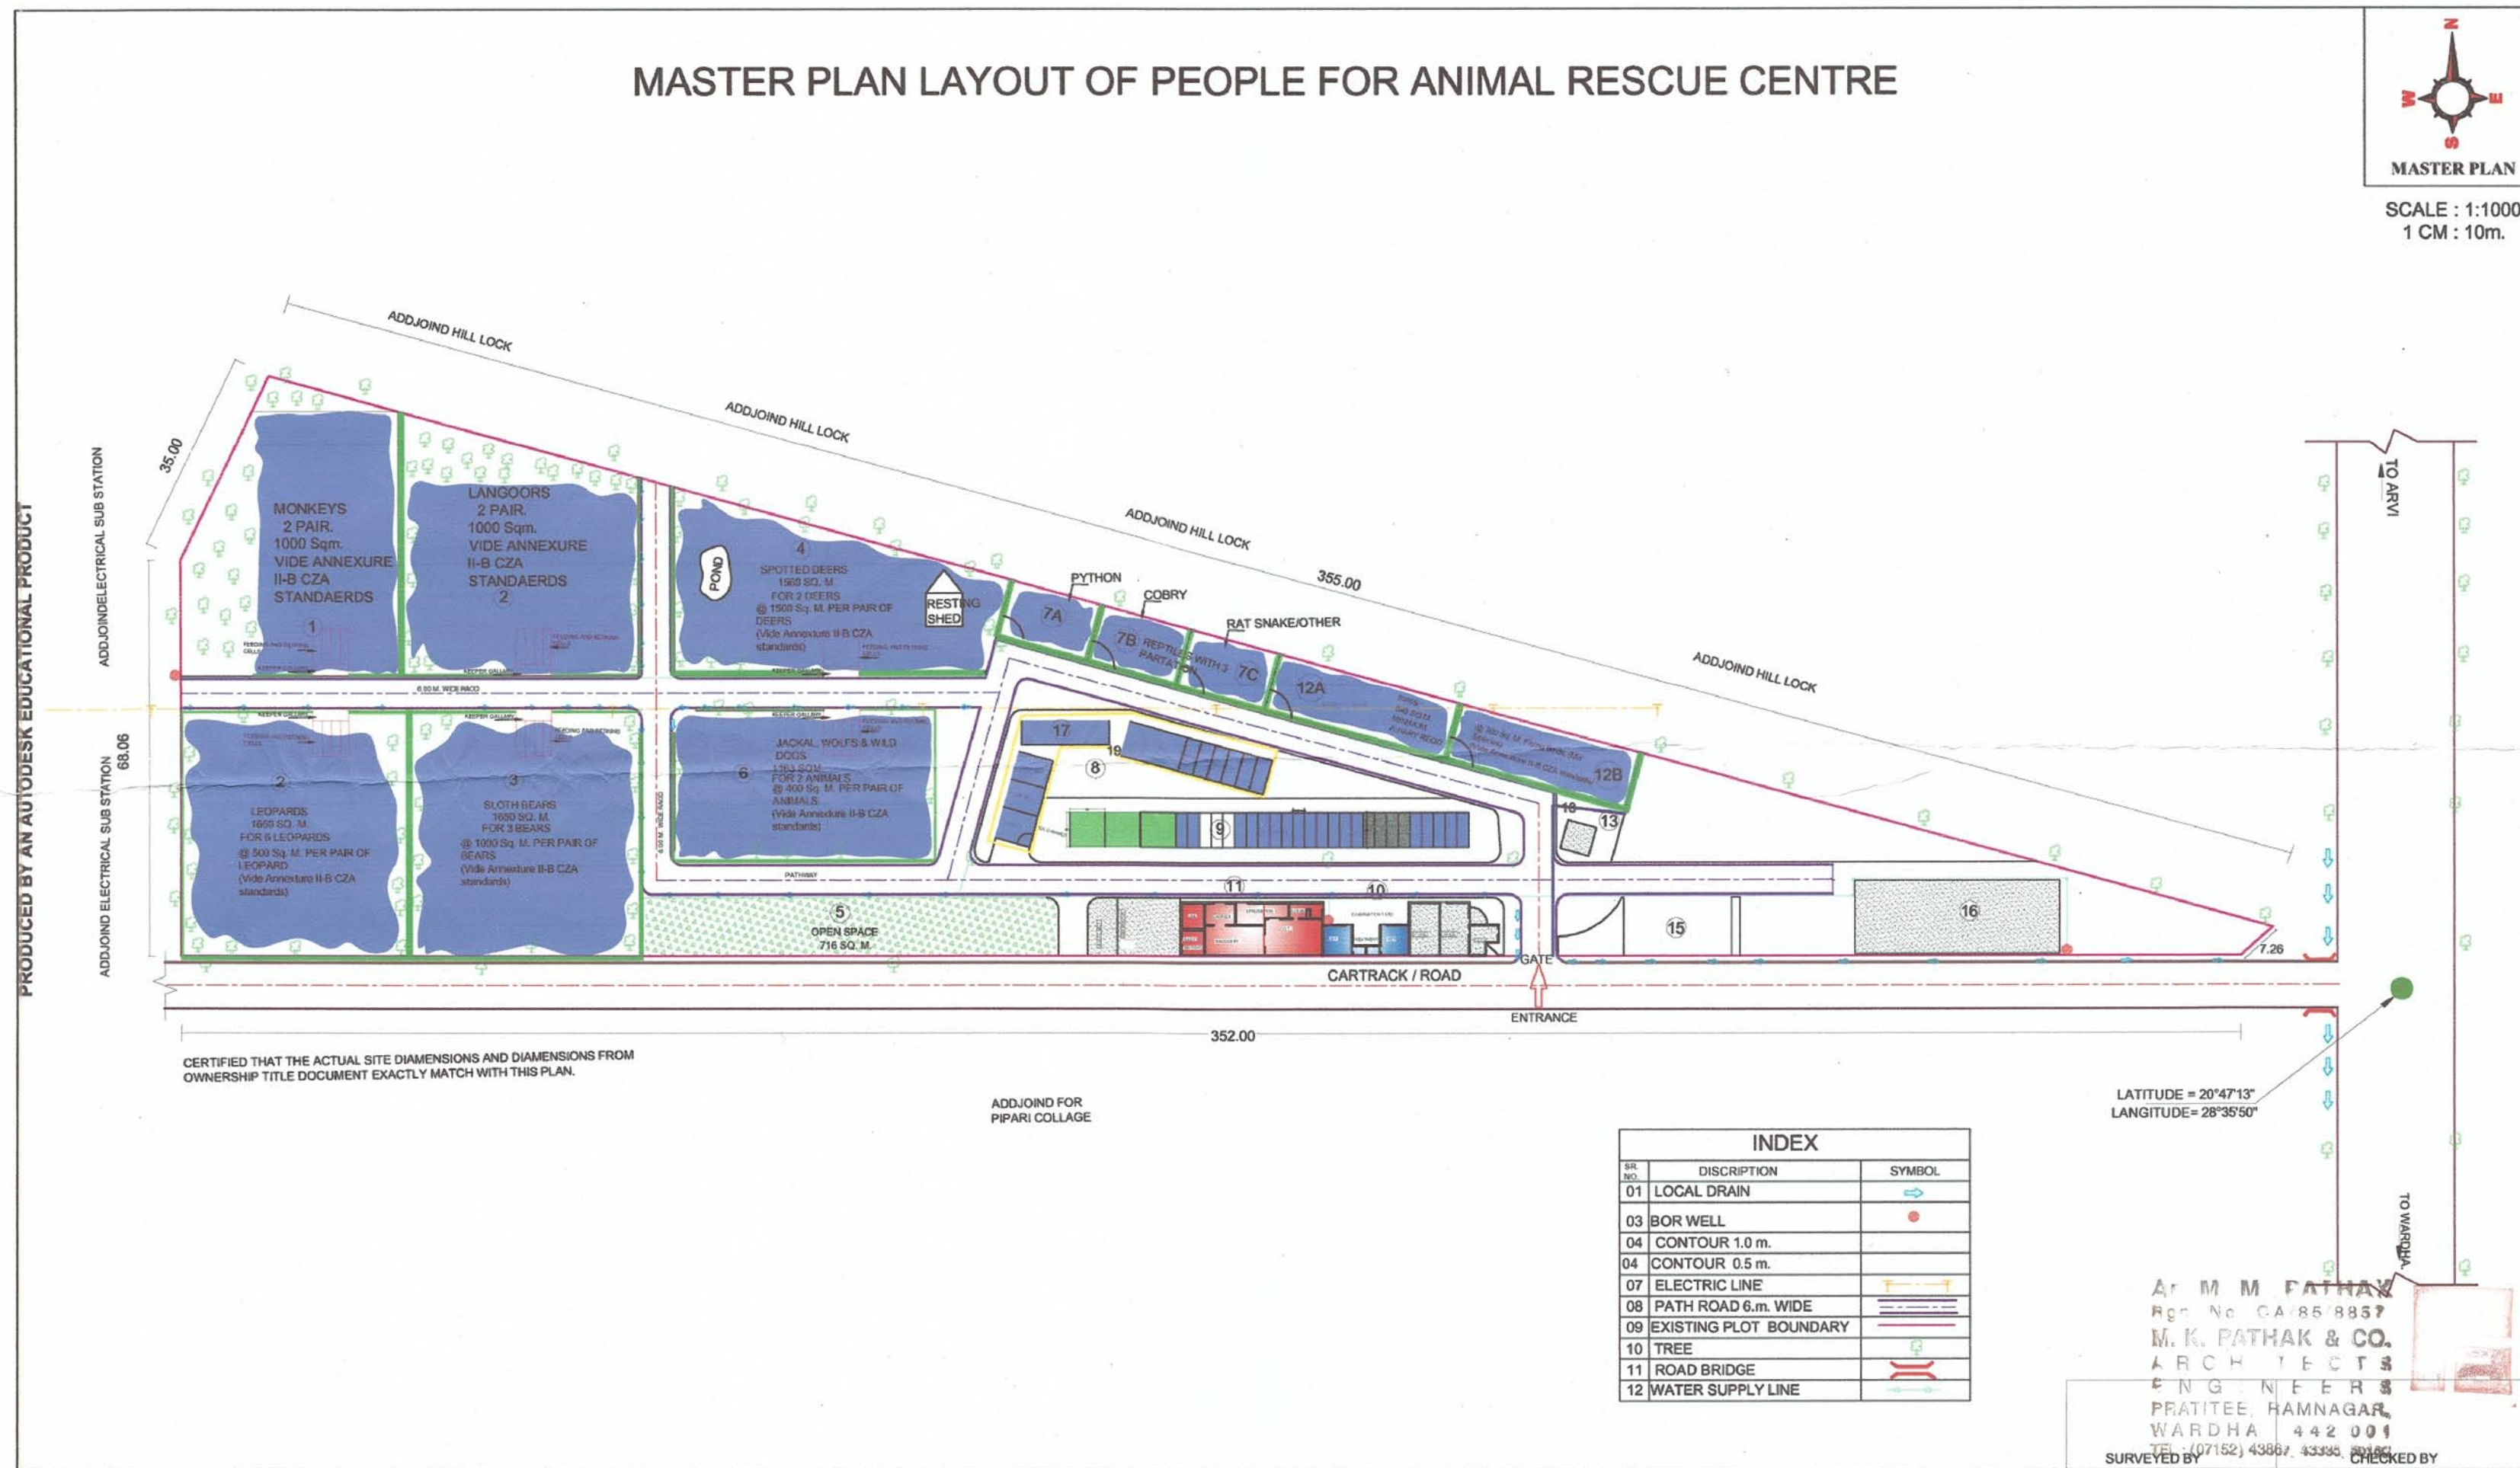

ENCLOSURE FOR	AREA AS PER CZA	AREA PROVIDED	NO OF ANIMALS	NO OF NOF. SHEET	BRIEF SPECIFICATIONS & HEIGHT S.M. Above
1 MONKEYS	1000 Sq. M PER PAIR	1000 Sq. M	4	4	FEDDING CUBICAL & NIGHT SHELTER 2 X 2.5 X 1.5 M. HIGH WIRE MESH COVERED ENCLOSURE.
2 LEOPARDS	1000 Sq. M PER PAIR	1000 Sq. M	4	4	FEDDING CUBICAL & NIGHT SHELTER 2X1.5X1.5 M. HIGH WIRE MESH WITH 10% STEEL PLATE AT TOP.
3 LEOPARDS	1000 Sq. M PER PAIR	1000 Sq. M	3	3	FEDDING CUBICAL & NIGHT SHELTER 2X1.5X1.5 M. HIGH WIRE MESH WITH 10% STEEL PLATE INCL INWARD AT TOP.
4 BEARS	1000 Sq. M PER PAIR	1000 Sq. M	3	3	FEDDING CUBICAL & NIGHT SHELTER 3X3X2.5 M. HIGH WIRE MESH.
5 OPEN SPACE & GAZETON	716 Sq. M	716 Sq. M	-	-	2.5 M HIGH CHAIN LINK MESH.
6 JACKAL, WOLFS AND WILD DOGS	1500 Sq. M PER PAIR	1500 Sq. M	4	2	FEDDING CUBICAL & NIGHT SHELTER 2X1.5X1.5 M. HIGH WIRE MESH.
7 REPTILES	475 Sq. M MAX.	475 Sq. M	-	-	OPEN SHELTER 3000 X 1500 X 1500 WITH 10% STEEL PLATE & 3 WATER BODIES. 2.5 M HIGH WIRE MESH WITH 10% STEEL PLATE AT TOP.
8 STAFF RES.	-	-	-	-	8 NOS OF 10 Sq. M. EACH. NO. OF 30 Sq. M. EACH. 2 NOS OF 20 Sq. M. EACH.
9 I.P.D. CAGES FOR OBSERVATION	2X1.5X2.5 M PER ANIMAL	29 CAGES OF 2900 X 3 CAGES OF 6900 X 3	28	-	3 M HIGH WIRE MESH COVER ENCLOSURE ENFORCED WITH STEEL BARS.
10 EXAMINATION YARD	-	72 Sq. M	-	-	R.C.C. FLOOR Laid TO PROPER SLOPE FOR DRAINAGE.
11 OPERATION THEATRE COMPLEX	-	180 Sq. M	-	-	AIR CONDITIONED OP. TH WITH ANTI-BACT. SURFACES & FLOOR WITH COVERTY ROOM & ANKLESERS.
12 BIRCH AVIARY	300 Sq. M MAX.	440 Sq. M	-	-	3 M HIGH WIRE MESH COVER ENCLOSURE WITH STEEL STRUCTURE. 2 WATER BODIES OF 300 X 1.5 X 1.5 M. EACH.
13 EXISTING TEMPLE	-	-	-	-	-
14 PARKING FOR STAFF	-	FOR 10 TWO WHEELERS & 5 FOUR WHEELERS	-	-	PRECAST STONE HARDSCAPE Laid TO SLOPE.
15 DOMESTIC ANIMAL YARD	-	1010 Sq. M	-	-	PROPERLY CREATED YARD WITH ADEQUATE SHED & ANCILLARY STRUCTURES EXIST AT THE SITE. PROPOSED TO BE COVERED OFF BY FENCING.
16 GENERAL GODOWN	-	400 Sq. M	-	-	GENERAL GODOWN FOR STORAGE.
17 PARTITION BOUNDARY	-	-	-	-	PARTITION WALL BET. WILD ANIMAL & DOMESTIC ANIMAL.
18 STAFF QUARTER SEPARATION WALL	-	-	-	-	PARTITION WALL BET. WILD ANIMAL & DOMESTIC ANIMAL.

EXISTING ANIMAL ENCLOSURES & STRUCTURES SHOWN IN GREEN  
EXISTING ANIMAL ENCLOSURES & STRUCT. TO BE MODIFIED SHOWN IN RED  
EXISTING ANIMAL ENCLOSURES TO BE DEMOLISHED SHOWN IN BLUE  
PROPOSED ANIMAL ENCLOSURES TO BE CONSTRUCTED SHOWN IN BLUE

TOTAL AREA OF PLOT: 2 Hect.

## MASTER PLAN LAYOUT OF PEOPLE FOR ANIMAL RESCUE CENTRE PEOPLE FOR ANIMALS WARDHA UNIT.

AT SURV. NO. 25/1. MOUZA: PIPARI (Meghe)  
TAHASIL & DISTRICT WARDHA, MAHARASHTRA

*Maneek Gaud*  
Hon'ble Shrimati MANEKA GAUNDHI  
Chairperson.  
PEOPLE FOR ANIMALS, www.peopleforanimalsindia.org

*Ashish G*  
Shree ASHISH GOSWAMI  
Secretary, Wardha Unit.  
PEOPLE FOR ANIMALS.

*M. K. Pathak*  
Ar. MAKARAND M. PATHAK  
CA / 85 / 8857

PEOPLE FOR ANIMALS  
ASHISH GOSWAMI  
SECRETARY  
WARDHA UNIT: "GITA E-WAY", PIPARI,  
WARDHA-442 001. (M.S.) @: 07152-242335

DRG NO.: People For Animal(Prop)

SCALE : 1:1000 REV. :3  
AMPH TH. REMOVED

THIS DRAWING IS THE PROPERTY OF ARCHITECTS  
NO PART HEREOF SHALL BE COPIED FOR ANY  
PURPOSE WITHOUT PERMISSION OF ARCHITECTS  
THIS IS A PROPOSAL DRG. NOT FOR EXECUTION

DO NOT SCALE. FOLLOW WRITTEN DIMENSIONS

S/N	DISCRIPTION	SYMBOL
01	LOCAL DRAIN	
03	BOR WELL	
04	CONTOUR 1.0 m.	
04	CONTOUR 0.5 m.	
07	ELECTRIC LINE	
08	PATH ROAD 6.m. WIDE	
09	EXISTING PLOT BOUNDARY	
10	TREE	
11	ROAD BRIDGE	
12	WATER SUPPLY LINE	

Ar. M. M. PATHAK  
Reg. No. CA/85/8857  
M. K. PATHAK & CO.  
ARCHITECTS  
ENGINEERS  
PRATHEE HAMNAGAR  
WARDHA 442 001  
TEL: (07152) 43867, 43358, 43359  
SURVEYED BY: M. K. PATHAK  
CHECKED BY: M. K. PATHAK

*Approved*  
*M. K. Pathak*

B. S. BONAL  
Member Secretary  
Central Zoo Authority  
(Ministry of Environment & Forests)  
Govt. of India, New Delhi

PRODUCED BY AN AUTODESK EDUCATIONAL PRODUCT