


RASIKBEEL MINI ZOO

PROPOSED MASTER LAYOUT PLAN WITH CONTOUR (MAP-1)

- LEGEND:-**
- AREA OF THE ZOO:- [Dashed blue line]
 - BLACK TOP ROAD:- [Dashed black line]
 - FENCE:- [Dotted black line]
 - SERVICE ROAD:- [Dashed black line]
 - TREE:- [Green star symbol]
 - KUCHHA NALAH:- [Blue line with cross-hatch]
 - GATE:- [X symbol]
 - BUILDING:- [Rectangle symbol]
 - FEEDING SHED:- [Rectangle with X symbol]
 - WATER BODY:- [Blue wavy line]
 - PROPOSED ENCLO:- [Dashed rectangle]

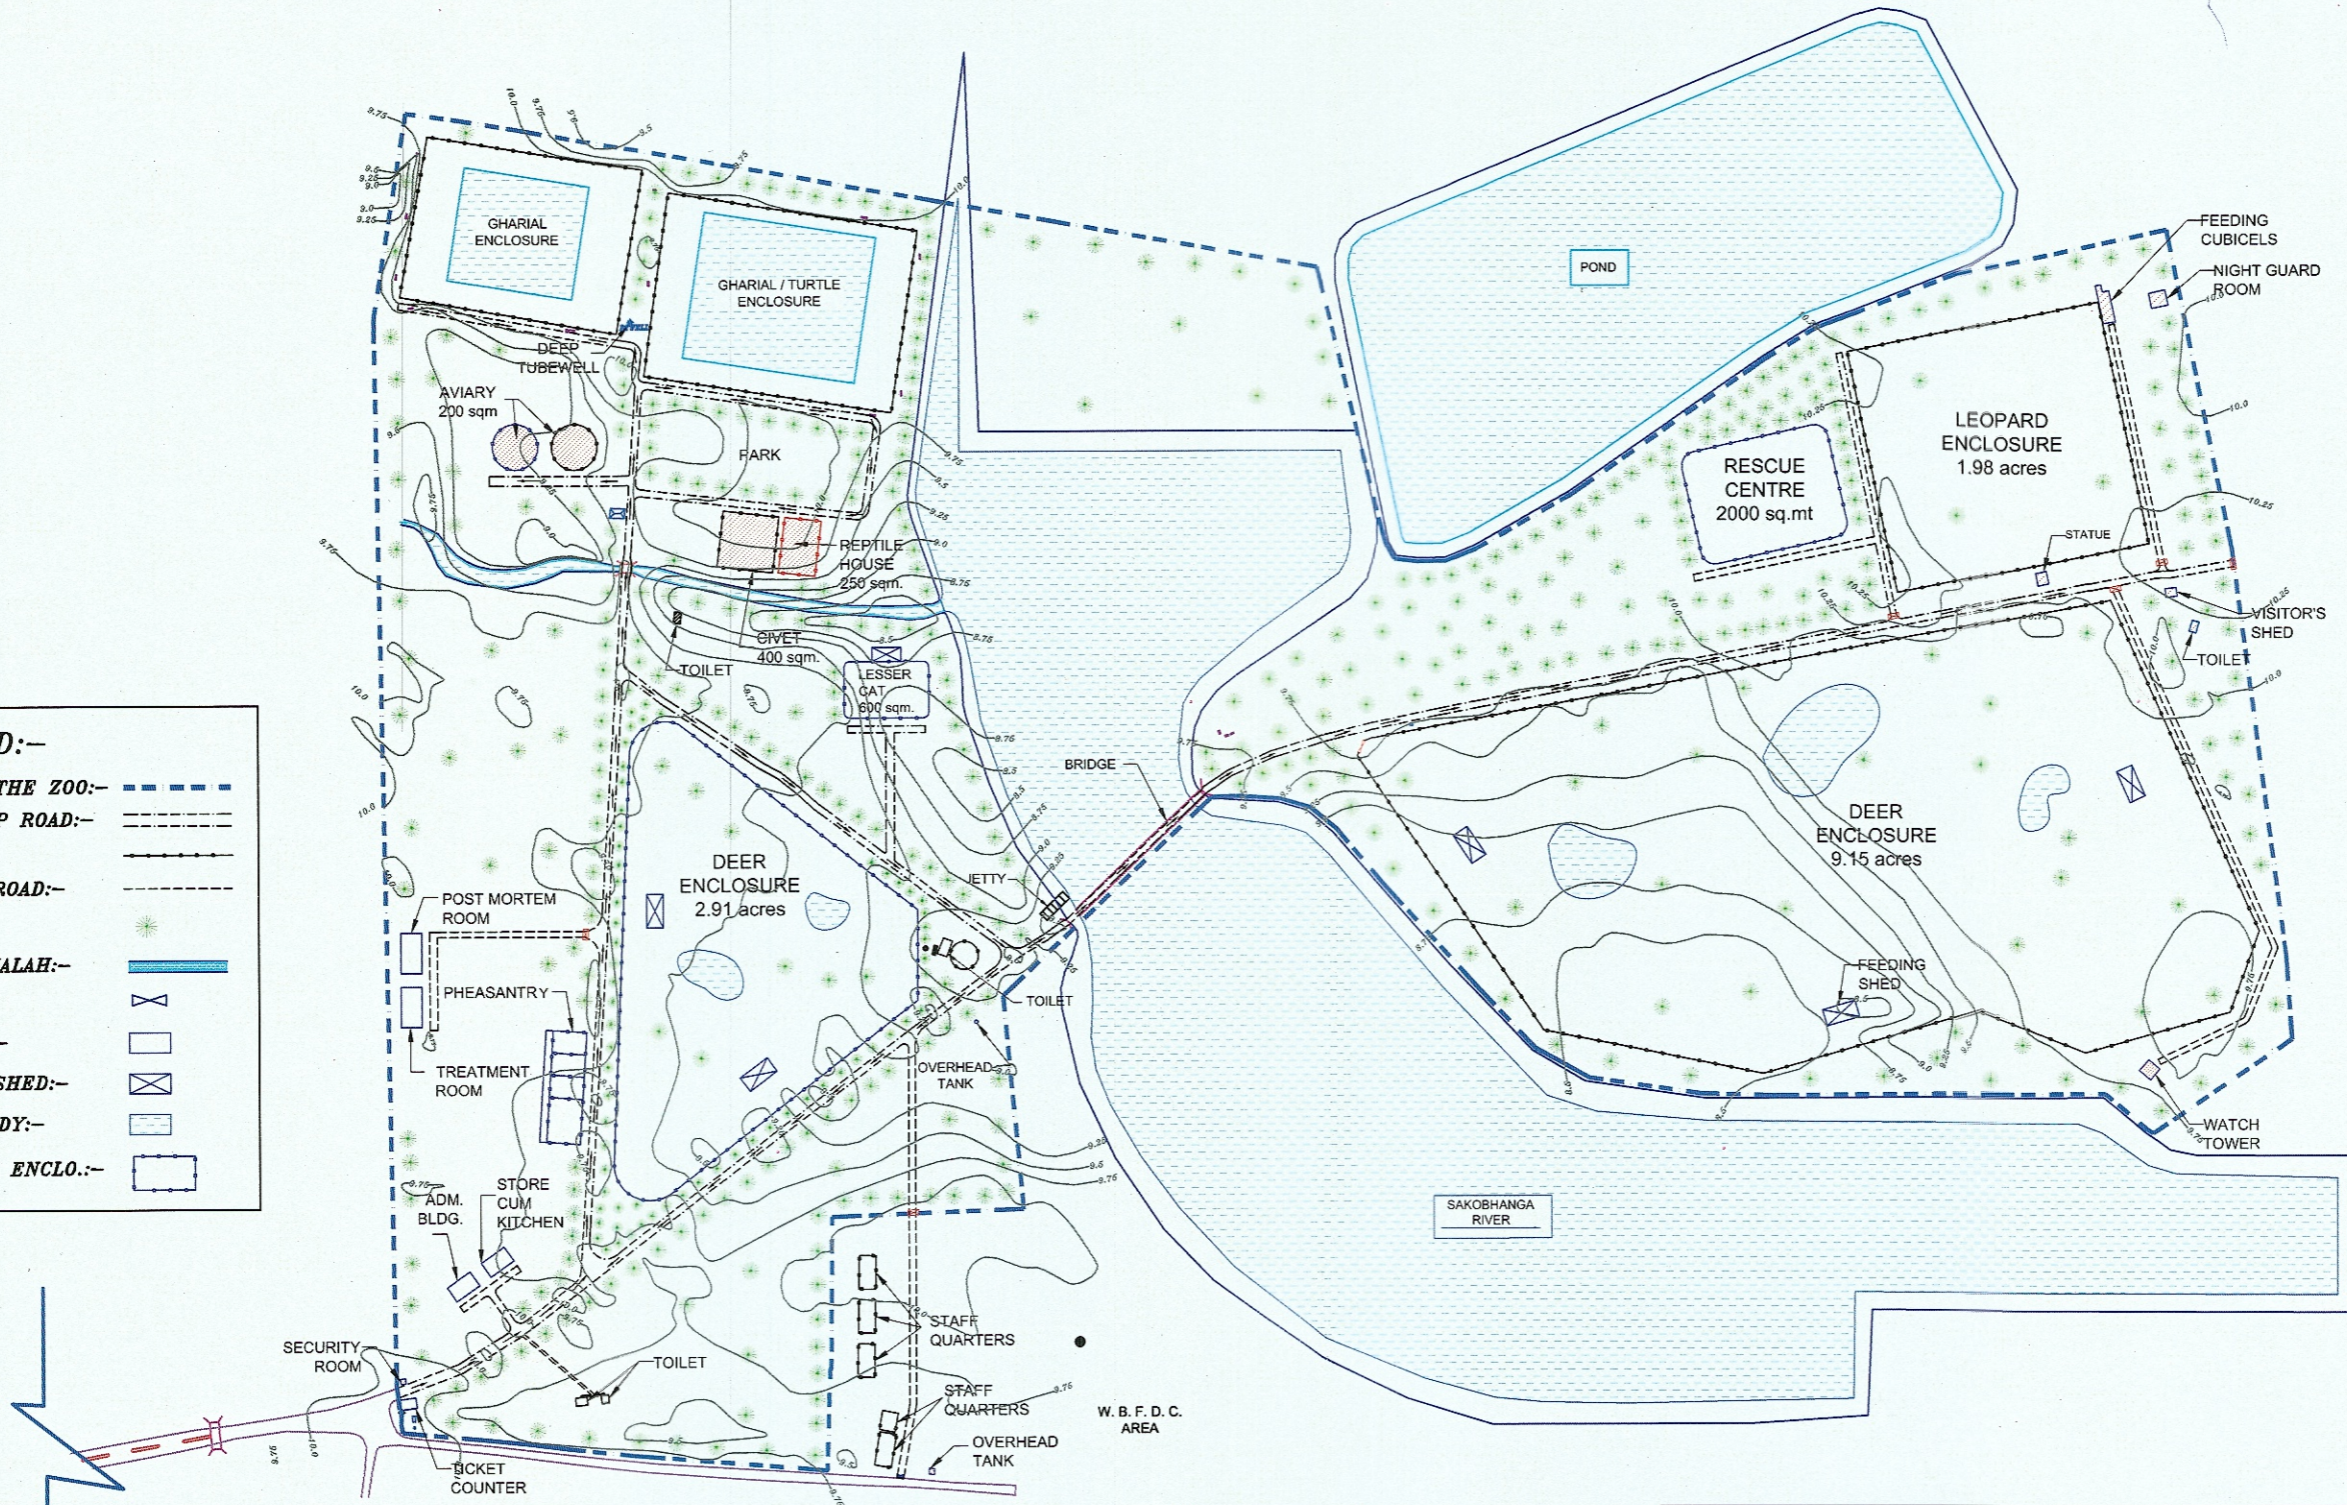

The Master (Layout) Plan of the Rasikbeel Mini Zoo, Coochbehar District, West Bengal was approved by the Central Zoo Authority in its 30th Meeting held on 28th September, 2017 vide agenda item No. 7 based on recommendation of the Technical Committee of the CZA in its 8th meeting held on 19th September, 2017 vide agenda No.4(10) and on receipt of compliance submitted vide letter No. 433/WBZAT-9/17-18 dated 06.09.2017.



Dr. D. N. SINGH, IFS
Member Secretary
Central Zoo Authority
Ministry of Environment, Forest & Climate Change
Govt. of India, New Delhi-110003

Kyadan
Member Secretary
West Bengal Zoo Authority

ZOO AREA - 20.17 HECTARE (49.84 ACRES)

OWNER: WEST BENGAL ZOO AUTHORITY KB-19, 2ND. FLOOR, SECTOR-III, SALT LAKE CITY, KOLKATA-700 098				
PROJECT: RASIKBEEL MINI ZOO COOCHBEHAR, DIST.- COOCHBEHAR, WEST BENGAL				
TITLE: MASTER LAYOUT PLAN			SCALE: 1:2000	
			DATE: 22.09.15	
APPROVE BY	DRAWN BY	DRG. NO.	SHEET	REV
	BITHI KAR	WBZA/DE/D9/MLP	1 OF 1	2

Mithikas
WBZA