



# DIGITIGED MASTER (LAYOUT PLAN) OF SMALL CATEGORY ZOO ROHTAK SHOWING CONTOUR DETAIL

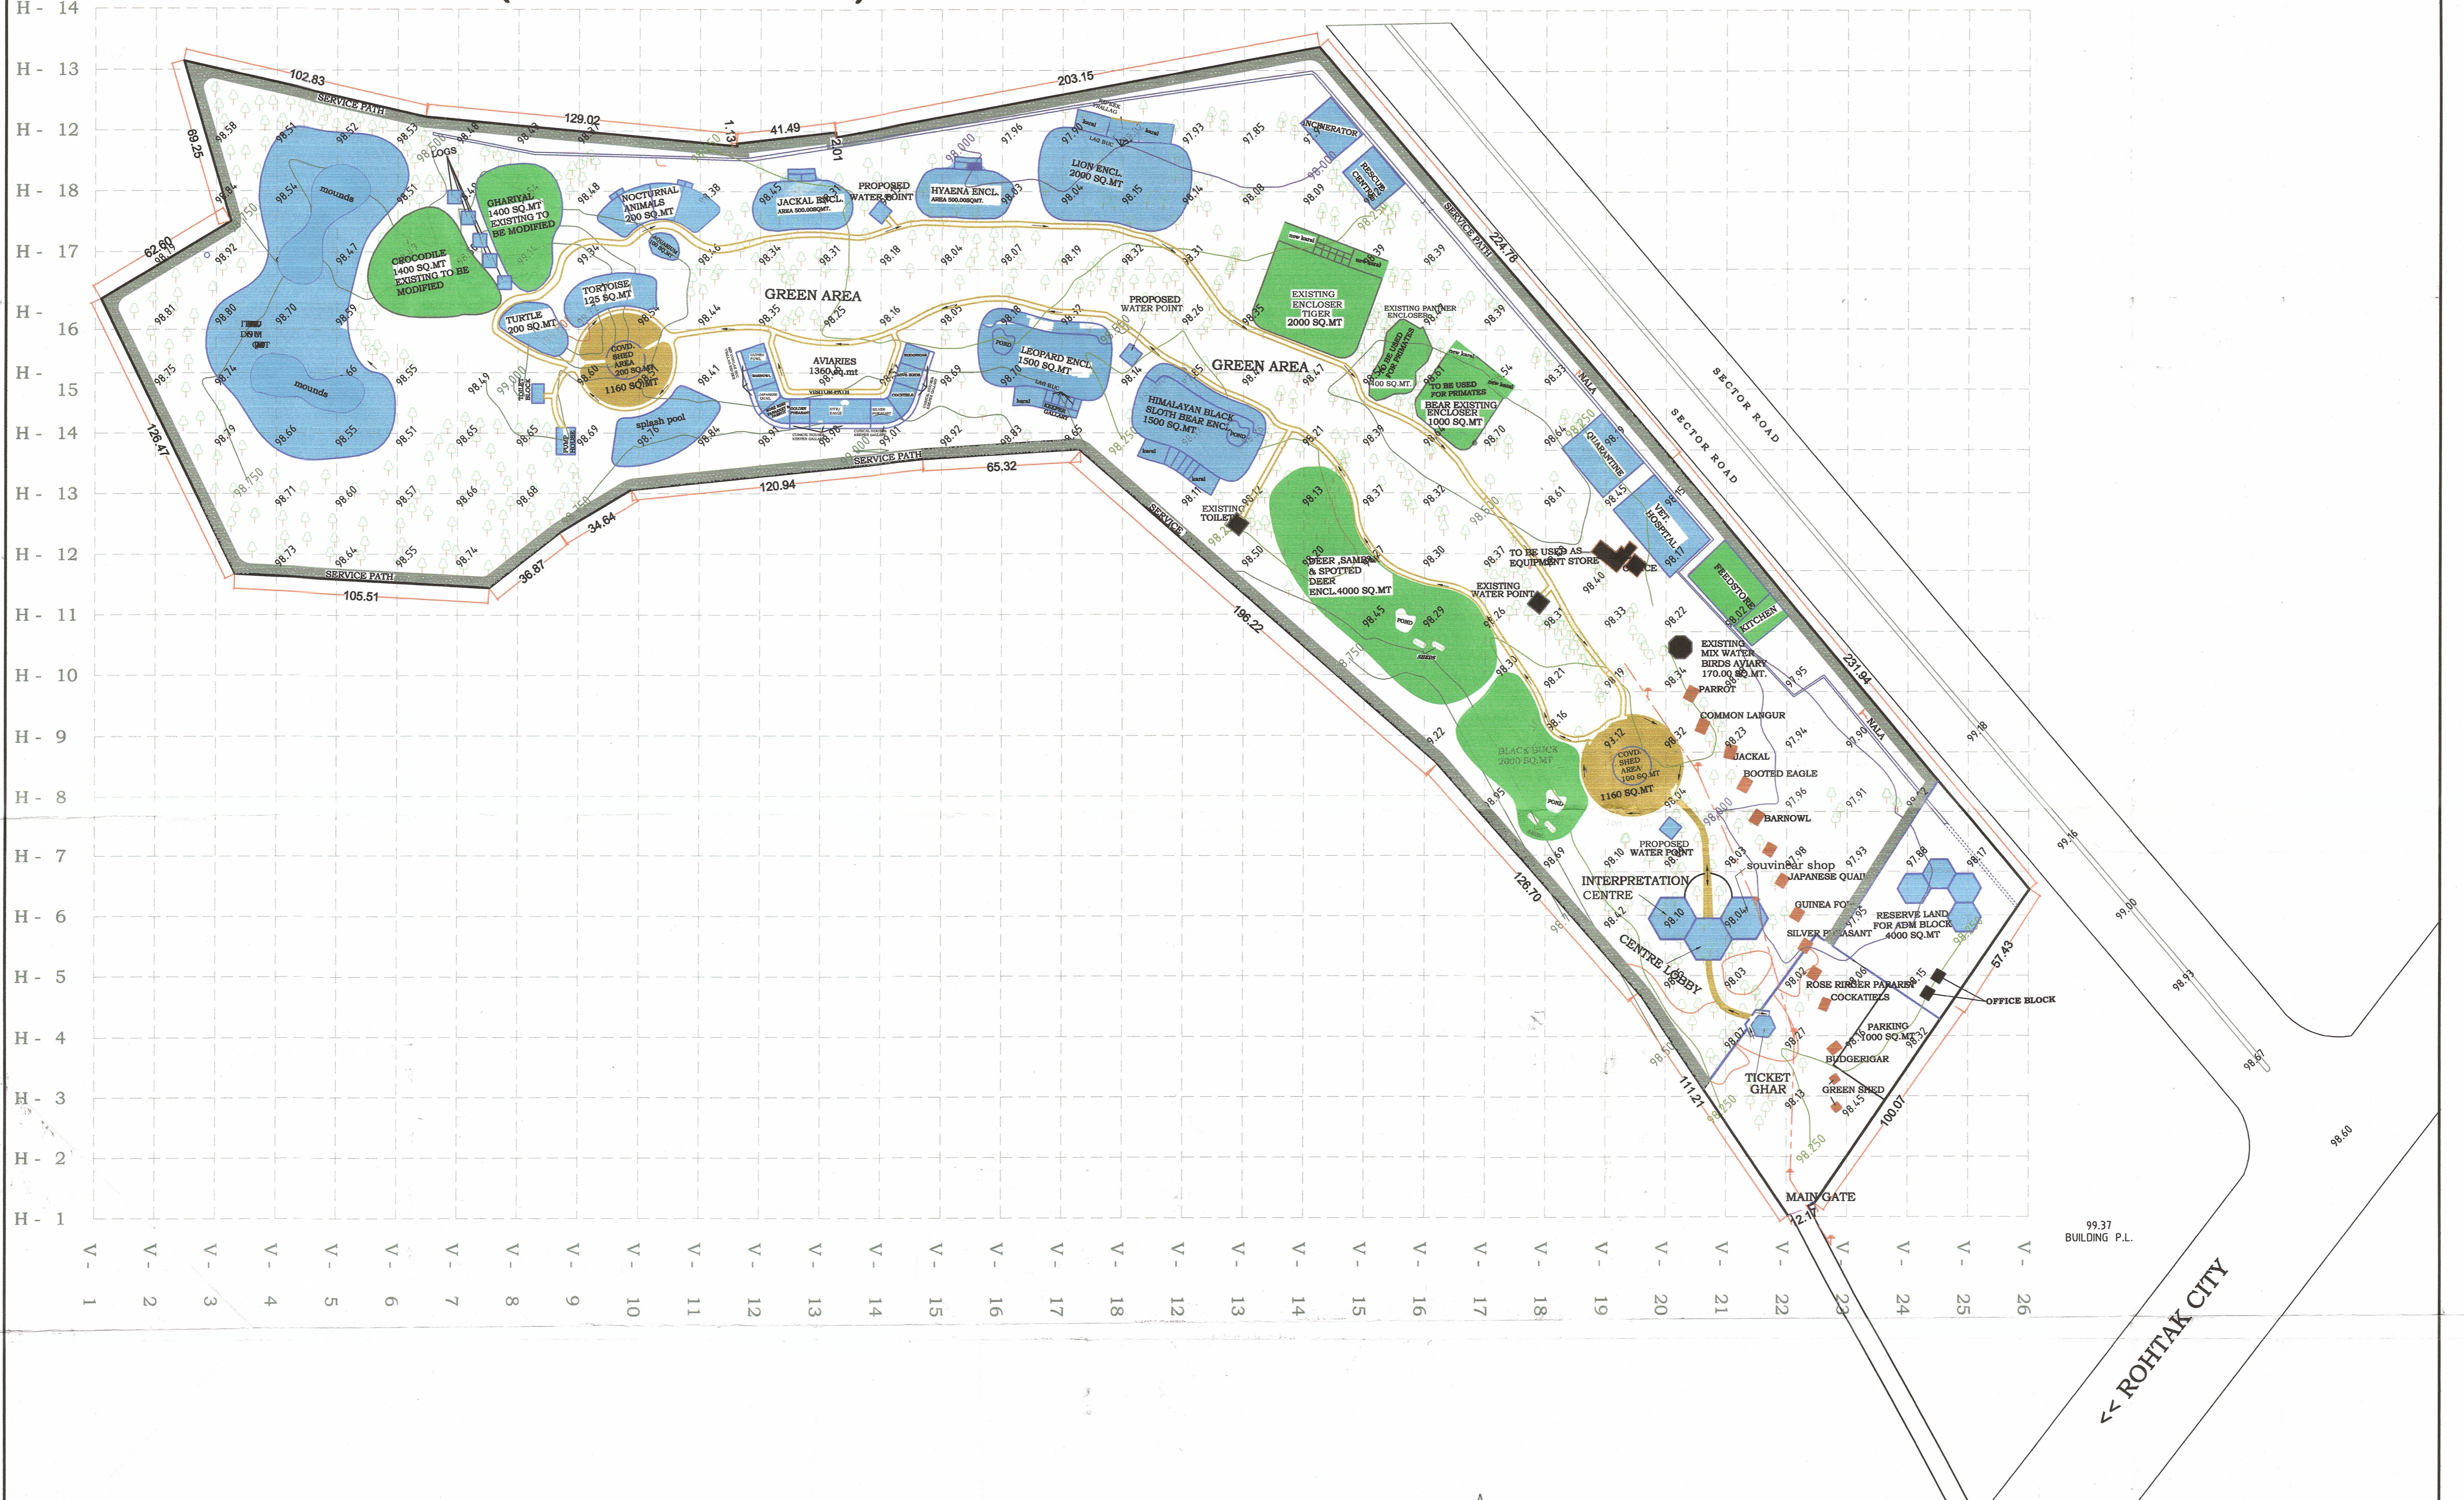

**PROJECT**  
**DIGITIGED MASTER LAYOUT PLAN OF SMALL CATEGORY ZOO ROHTAK SHOWING CONTOUR DETAIL**

**LEGEND**

PROPOSED ENCLOSURE	<span style="display: inline-block; width: 15px; height: 10px; background-color: blue; border: 1px solid black;"></span> BLUE COLOR
EXISTING ENCLOSURE	<span style="display: inline-block; width: 15px; height: 10px; background-color: black; border: 1px solid black;"></span> BLACK COLOR
DEMOLISHED ENCLOSURE	<span style="display: inline-block; width: 15px; height: 10px; background-color: red; border: 1px solid black;"></span> RED COLOR
RENOVATED/MODIFIED ENCLOSURE	<span style="display: inline-block; width: 15px; height: 10px; background-color: green; border: 1px solid black;"></span> GREEN COLOR
VISITOR PATH WAY	<span style="display: inline-block; width: 15px; height: 10px; background-color: brown; border: 1px solid black;"></span> BROWN COLOR
SERVICE PATH WAY	<span style="display: inline-block; width: 15px; height: 10px; background-color: lightgrey; border: 1px solid black;"></span> LIGHT BLACK COLOR
ZOO BOUNDARY WALL	<span style="display: inline-block; width: 15px; height: 10px; background-color: black; border: 2px solid black;"></span> BLACK COLOR

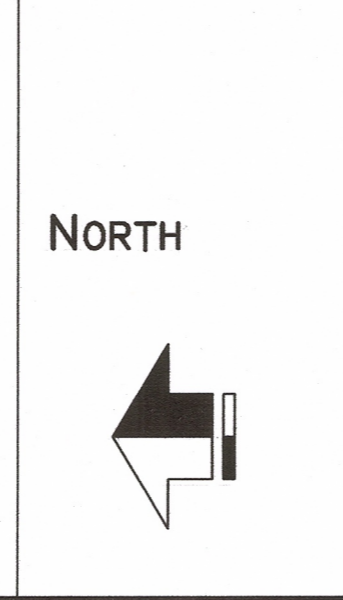

DIVISIONAL WILD LIFE OFFICER ROHTAK 	INSPECTOR WILD LIFE (DEVELOPMENT WORK) ROHTAK ZOO 	KIND OF PLAN CONCEPTUAL DRG	REVISIONS JULY 2016 DEC. 2013
CONSERVATOR FOREST (W.L.) PANCHKULA 	Addl. PCCF (Wildlife) Haryana, Panchkula 	LOCATION ZOO, ROHTAK	SHEET NO. 1 OF 1
ANIL P. C.C.F. CUM CHIEF WILD LIFE WARDEN HARYANA (PANCHKULA)	Addl. PCCF (Wildlife) Haryana, Panchkula	RELEASED ON JULY 2016	DRG. NO. ZOO-RTK
DRAWN BY SANJEEV	CHECKED BY	SCALE 1 CM : 1000	DRG. NO.

**ARCHITECT**  
**AAKAAR FOUNDATION**  
 S.C.O. 15, F.FLOOR,  
 M.D.C., SWASTIK VIHARA  
 PANCHKULA, HARYANA  
 TEL. 0172-4659567, 9814105425