


MASTER LAY OUT PLAN OF SARNATH DEER PARK CUM MINI ZOO, VARANASI U.P. (PROPOSED)

SCALE
1 CM = 10 M

CONTOUR INTERVAL- 1M

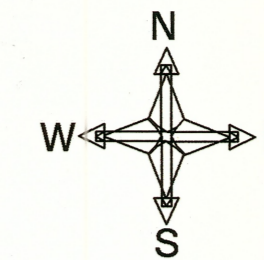


AREA-
133508.00 SQM
OR 33.00 ACRE,
OR 13.35 HECTARS

NOTE—

AREA & SIZE OF SMALL AVIARIES

- S1- 29.25 & 6.5MX4.5M
- S2- 14.44 & 3.8MX3.8M
- S3- 14.44 & 3.8MX3.8M
- S4- 14.44 & 3.8MX3.8M
- S5- 14.44 & 3.8MX3.8M
- S6- 14.44 & 3.8MX3.8M
- S7- 14.44 & 3.8MX3.8M
- S8- 33.35 & 6.5MX5.13M

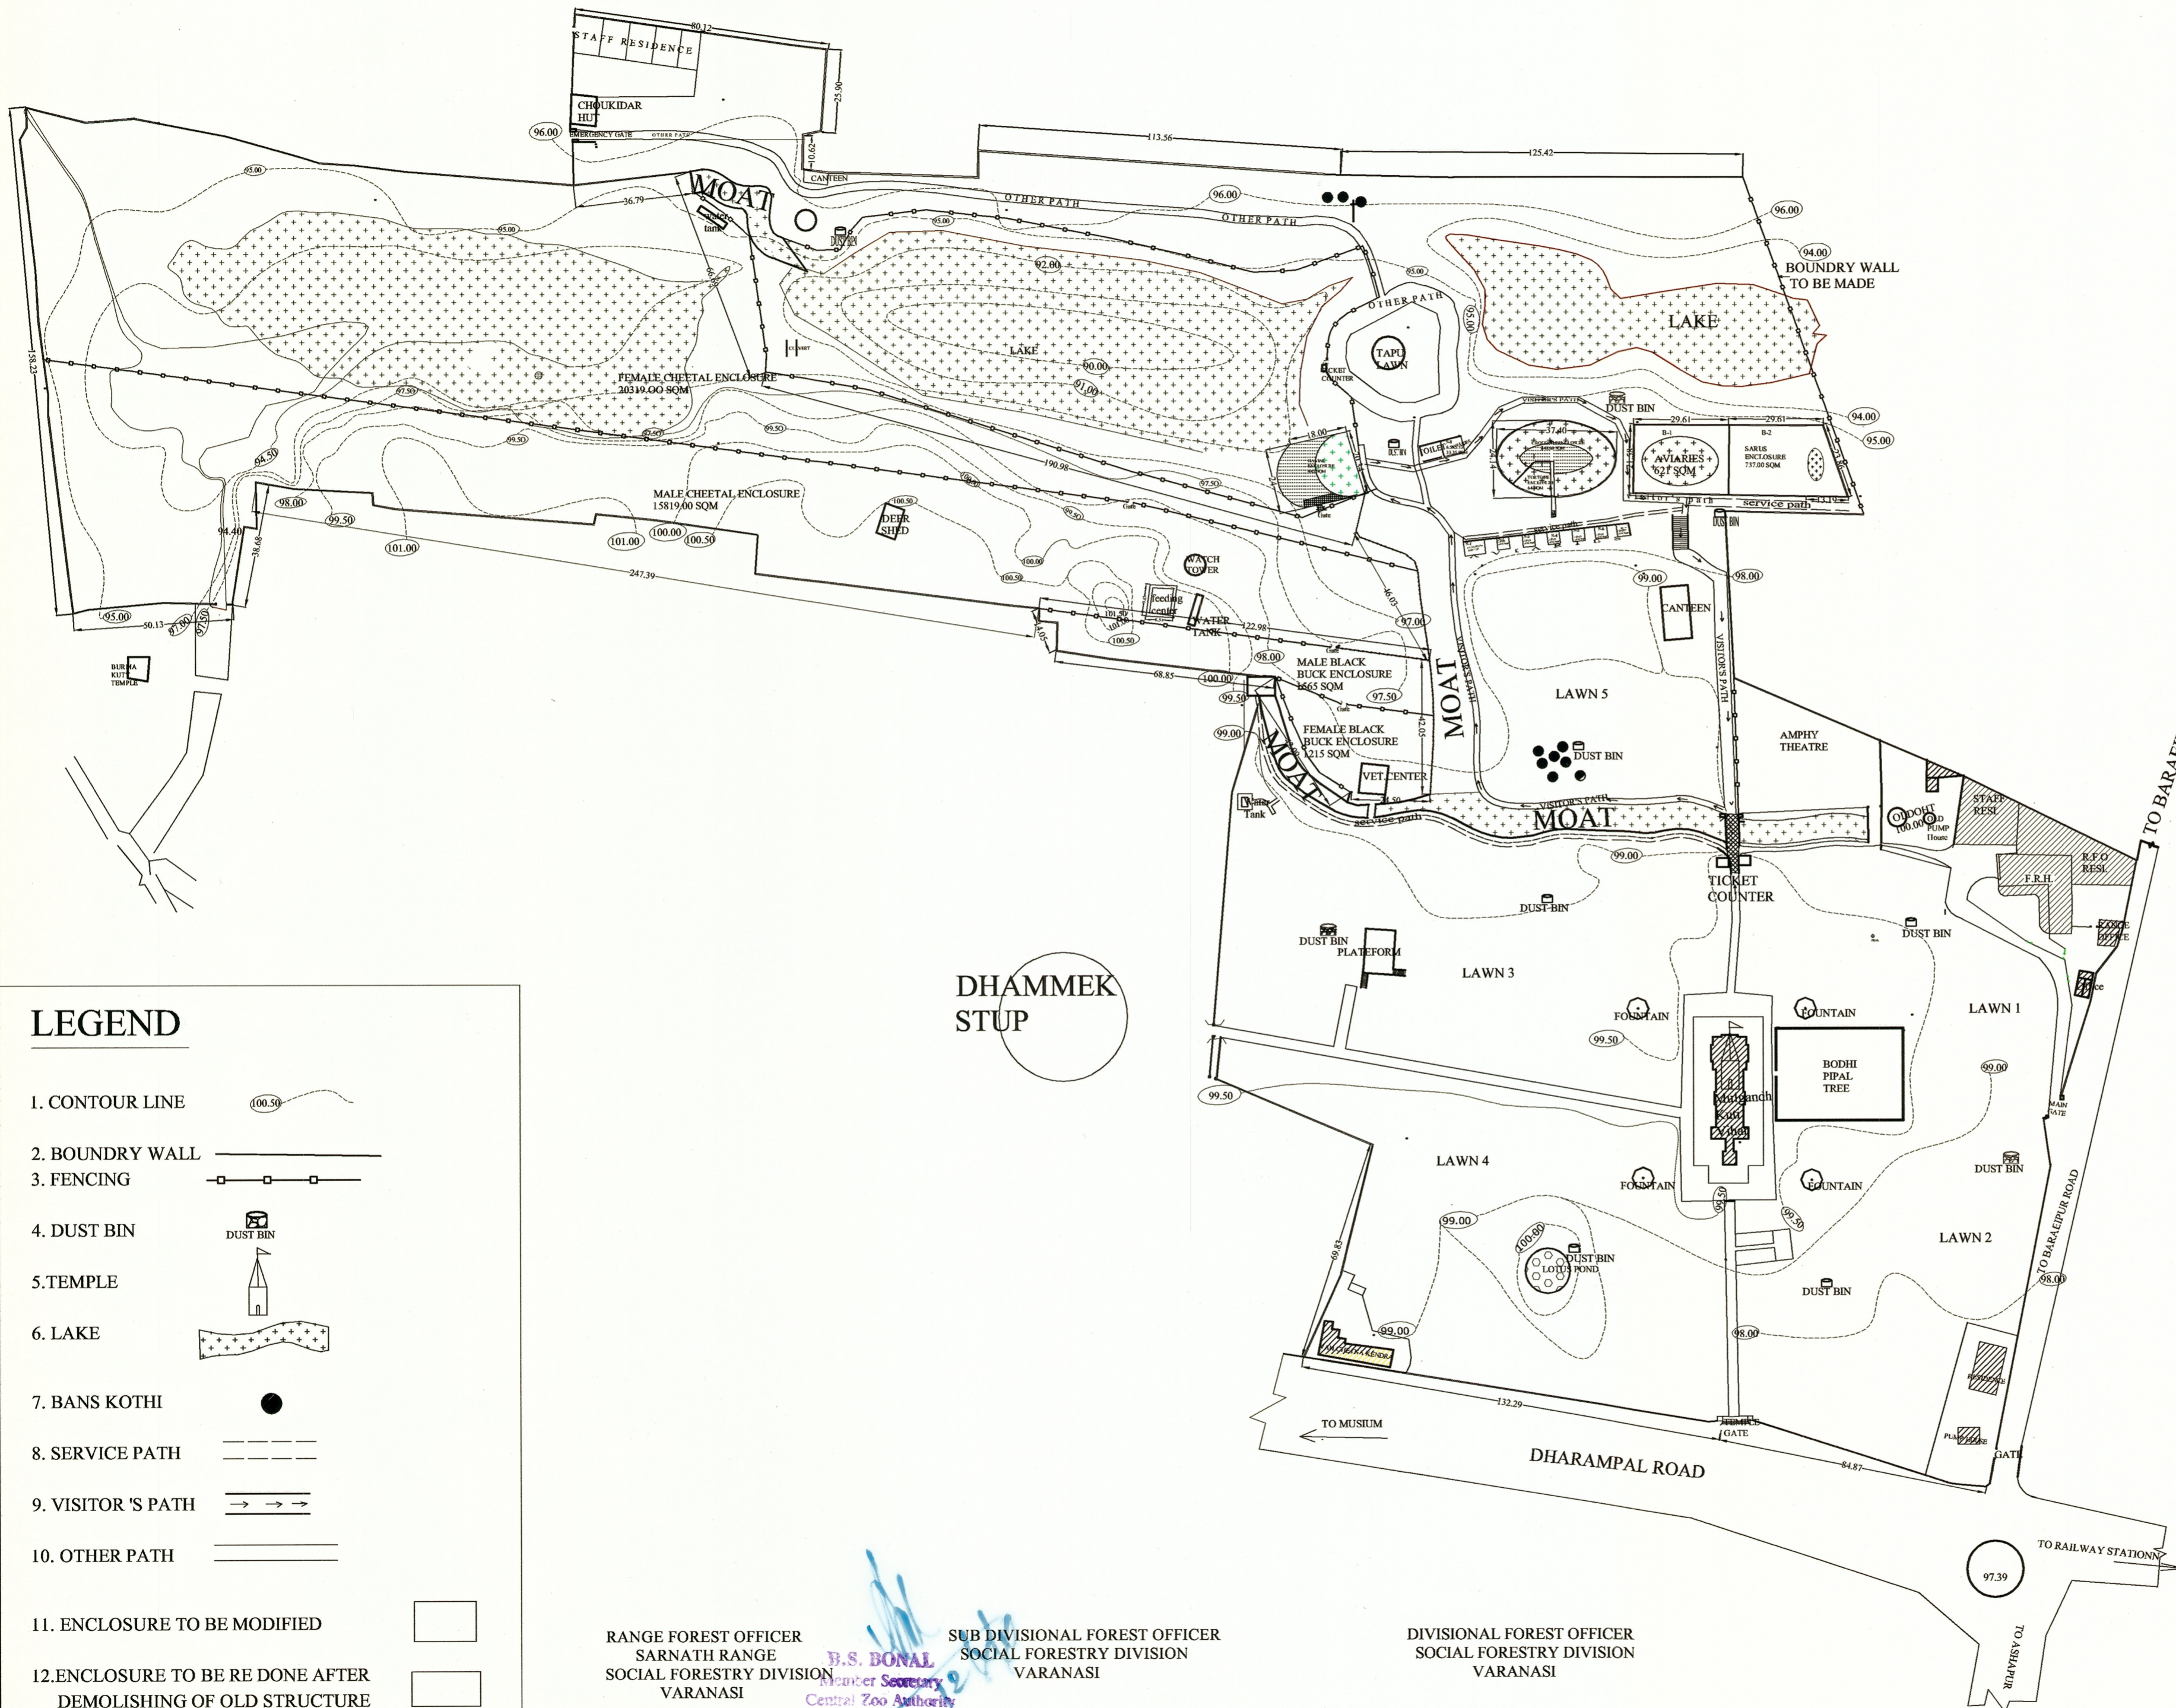

LEGEND

1. CONTOUR LINE
2. BOUNDARY WALL
3. FENCING
4. DUST BIN
5. TEMPLE
6. LAKE
7. BANS KOTHI
8. SERVICE PATH
9. VISITOR'S PATH
10. OTHER PATH

11. ENCLOSURE TO BE MODIFIED
12. ENCLOSURE TO BE RE DONE AFTER DEMOLISHING OF OLD STRUCTURE

RANGE FOREST OFFICER SARNATH RANGE
 SOCIAL FORESTRY DIVISION VARANASI
B.S. BONAL
 Member Secretary
 Central Zoo Authority
 Ministry of Environment & Forest
 Govt. of India, New Delhi

SUB DIVISIONAL FOREST OFFICER
 SOCIAL FORESTRY DIVISION
 VARANASI

DIVISIONAL FOREST OFFICER
 SOCIAL FORESTRY DIVISION
 VARANASI

This approval is subject to change,
if any, as per the final Master Plan.

SURVEYED BY
 GEODETIC CORPORATION
 18-RATHYATRA MARKET VARANASI
 MOB: 9235784110