


# MASTER(LAYOUT)PLAN SRI VENKATESWARA ZOOLOGICAL PARK TIRUPATI

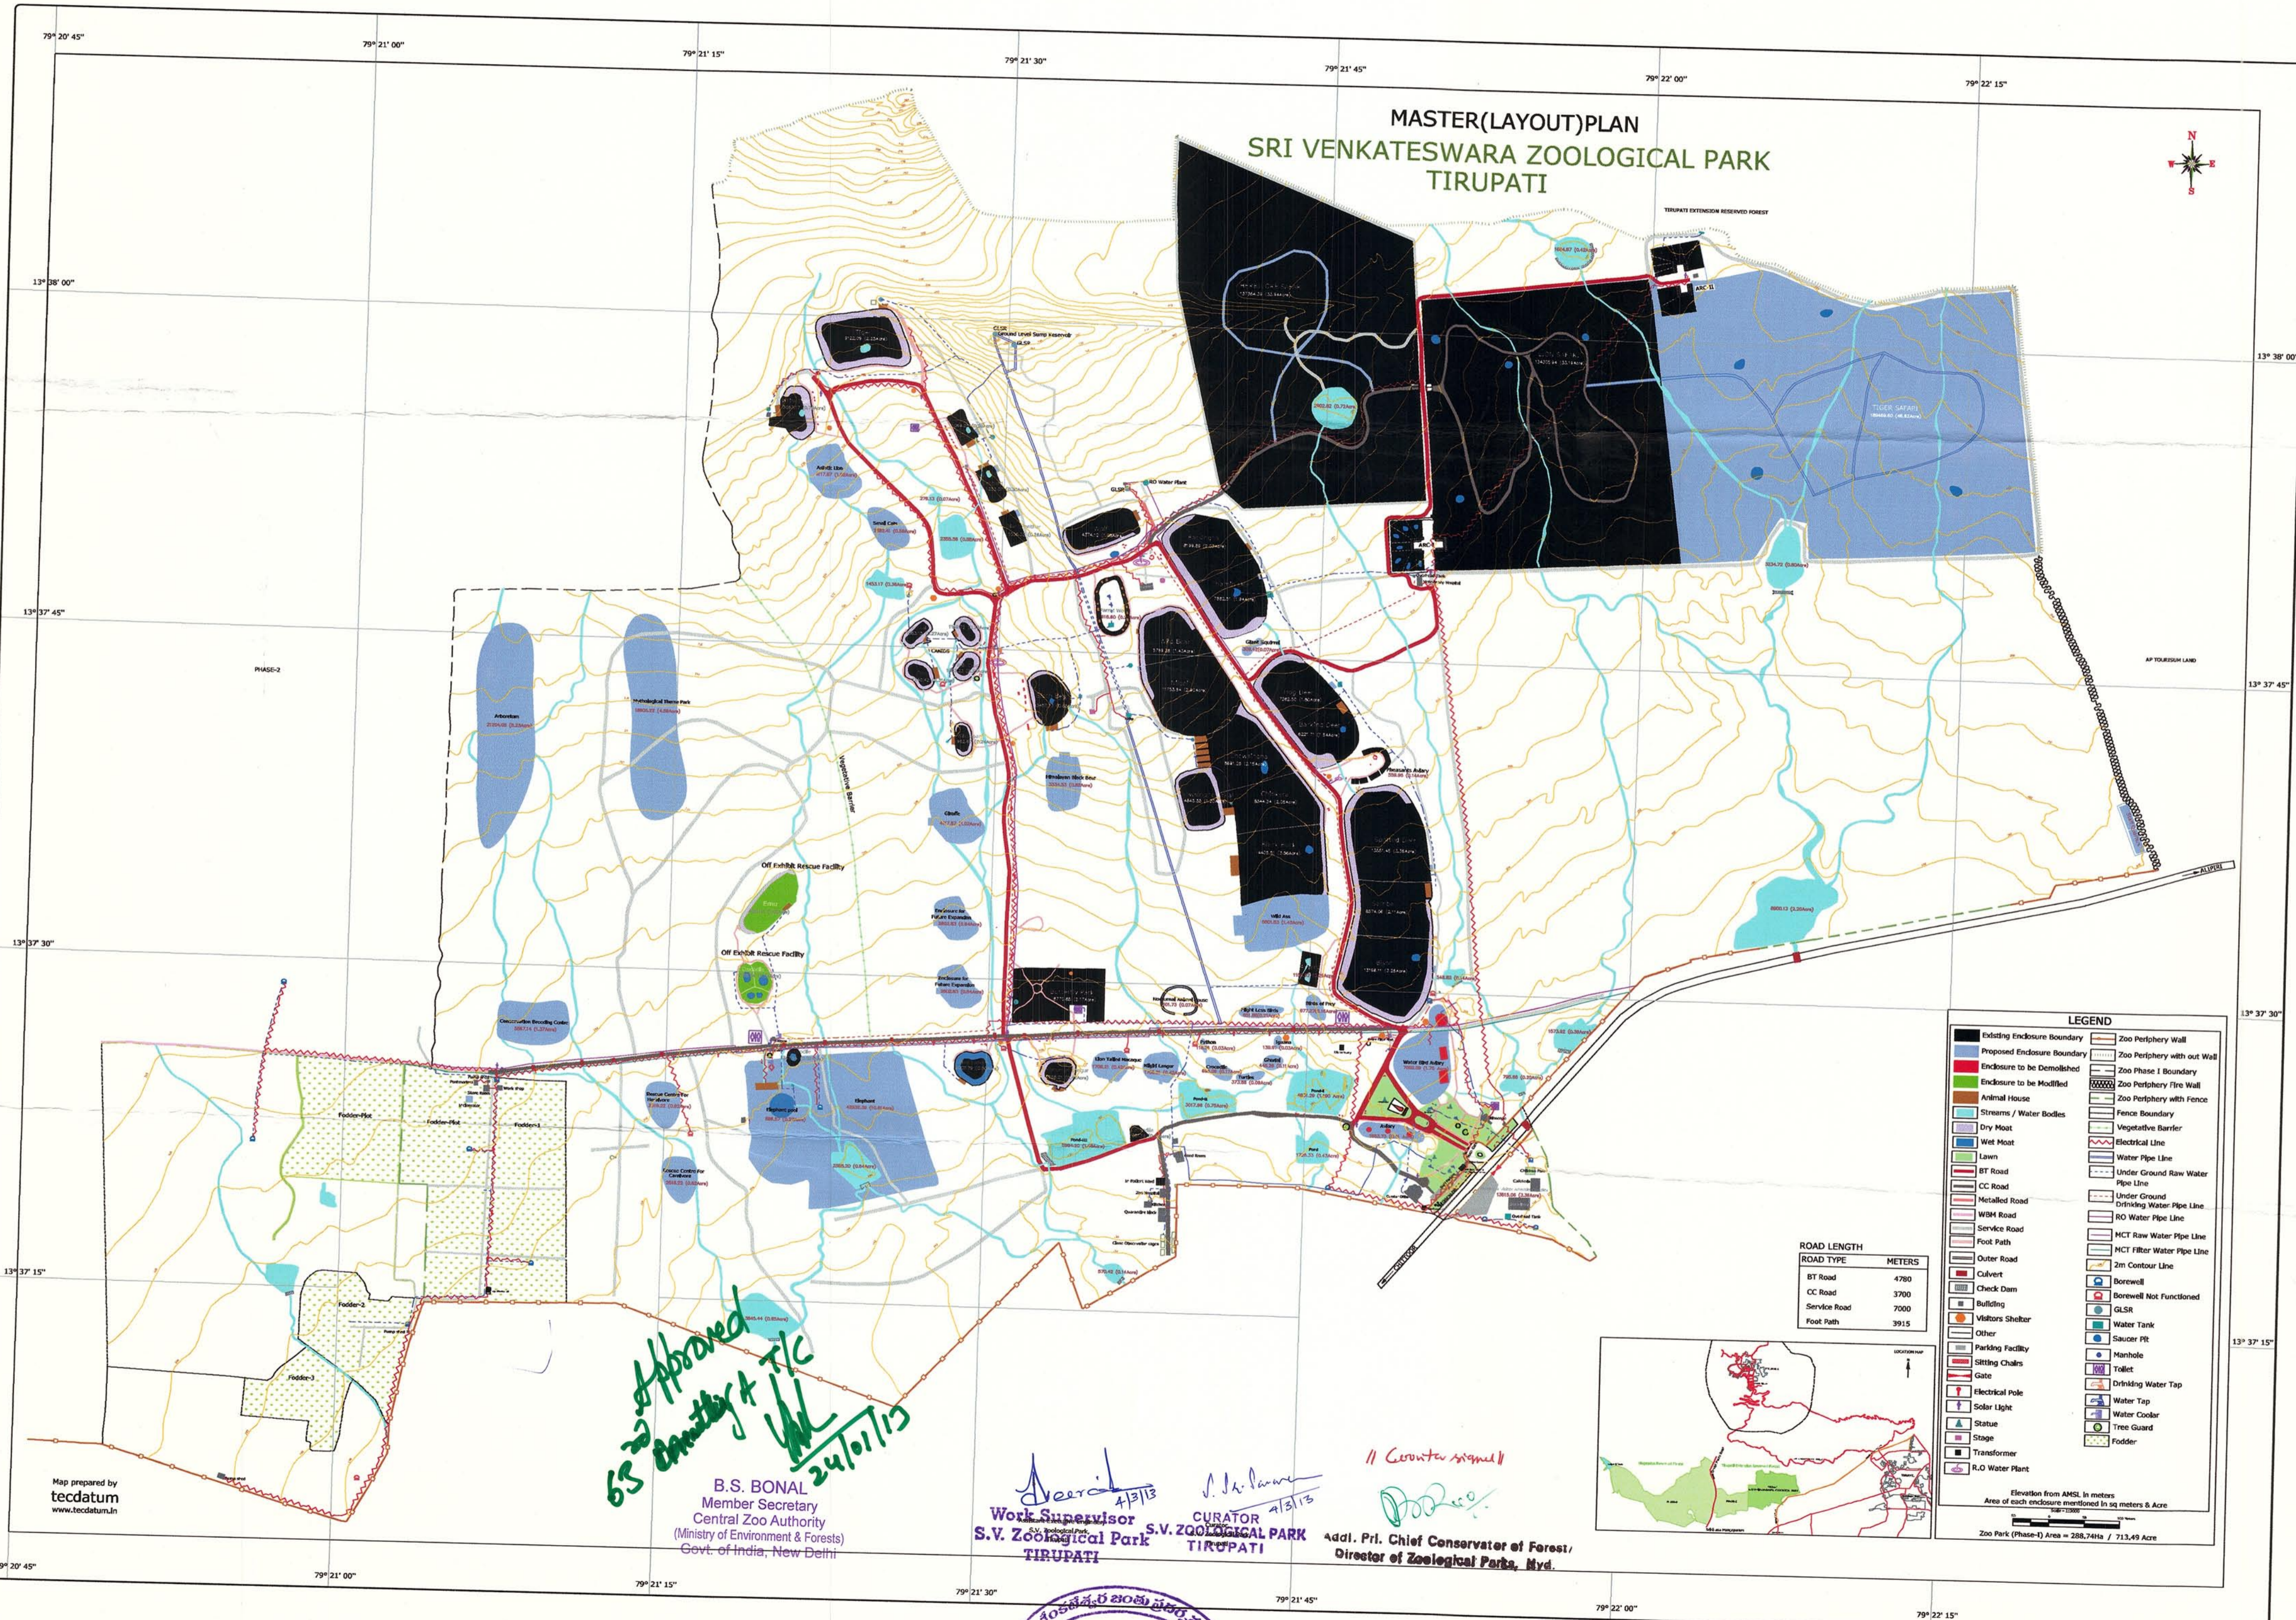


**LEGEND**

Existing Enclosure Boundary	Zoo Periphery Wall
Proposed Enclosure Boundary	Zoo Periphery with out Wall
Enclosure to be Demolished	Zoo Phase I Boundary
Enclosure to be Modified	Zoo Periphery /Fire Wall
Animal House	Zoo Periphery with Fence
Streams / Water Bodies	Fence Boundary
Dry Moat	Vegetative Barrier
Wet Moat	Electrical Barrier
Lawn	Water Pipe Line
BT Road	Under Ground Raw Water Pipe Line
CC Road	Under Ground Drinking Water Pipe Line
Metalled Road	RO Water Pipe Line
WBM Road	MCT Raw Water Pipe Line
Service Road	MCT Filter Water Pipe Line
Foot Path	2m Contour Line
Outer Road	Borewell
Culvert	Borewell Not Functioned
Check Dam	GLSR
Building	Water Tank
Visitors Shelter	Saucer PR
Other	Manhole
Parking Facility	Toilet
Sitting Chairs	Drinking Water Tap
Gate	Water Tap
Electrical Pole	Water Cooler
Solar Light	Tree Guard
Statue	Fodder
Stage	
Transformer	
R/O Water Plant	

**ROAD LENGTH**

ROAD TYPE	METERS
BT Road	4780
CC Road	3700
Service Road	7000
Foot Path	3915

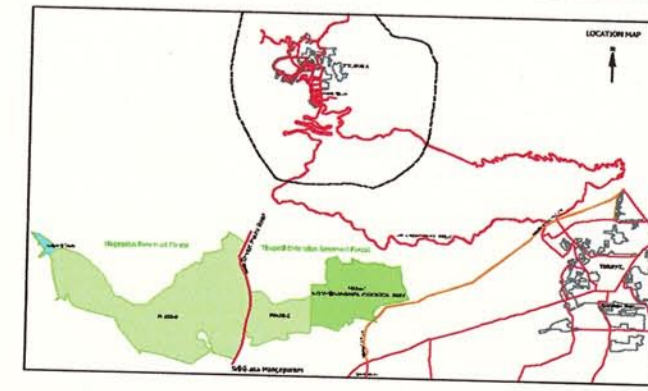

*65 Approved  
Committee + TIC  
24/10/13*

**B.S. BONAL**  
Member Secretary  
Central Zoo Authority  
(Ministry of Environment & Forests)  
Govt. of India, New Delhi

*Work Supervisor*  
**S.V. Zoological Park**  
TIRUPATI

*Curator*  
**S.V. Zoological Park**  
TIRUPATI

*Counter signed*

**Add. Pri. Chief Conservator of Forests,**  
Director of Zoological Parks, Mys.

Map prepared by  
**tecdatum**  
www.tecdatum.in

