


# MASTER LAYOUT PLAN FOR CONSERVATION BREEDING CENTRE AT TOPKAY DARA UNDER PADMAJA NAIDU HIMALAYAN ZOOLOGICAL PARK, DARJEELING

N - 2250  
N - 2200  
N - 2150  
N - 2100  
N - 2050  
N - 2000  
N - 1950  
N - 1900  
N - 1850  
N - 1800

N - 2250  
N - 2200  
N - 2150  
N - 2100  
N - 2050  
N - 2000  
N - 1950  
N - 1900  
N - 1850  
N - 1800

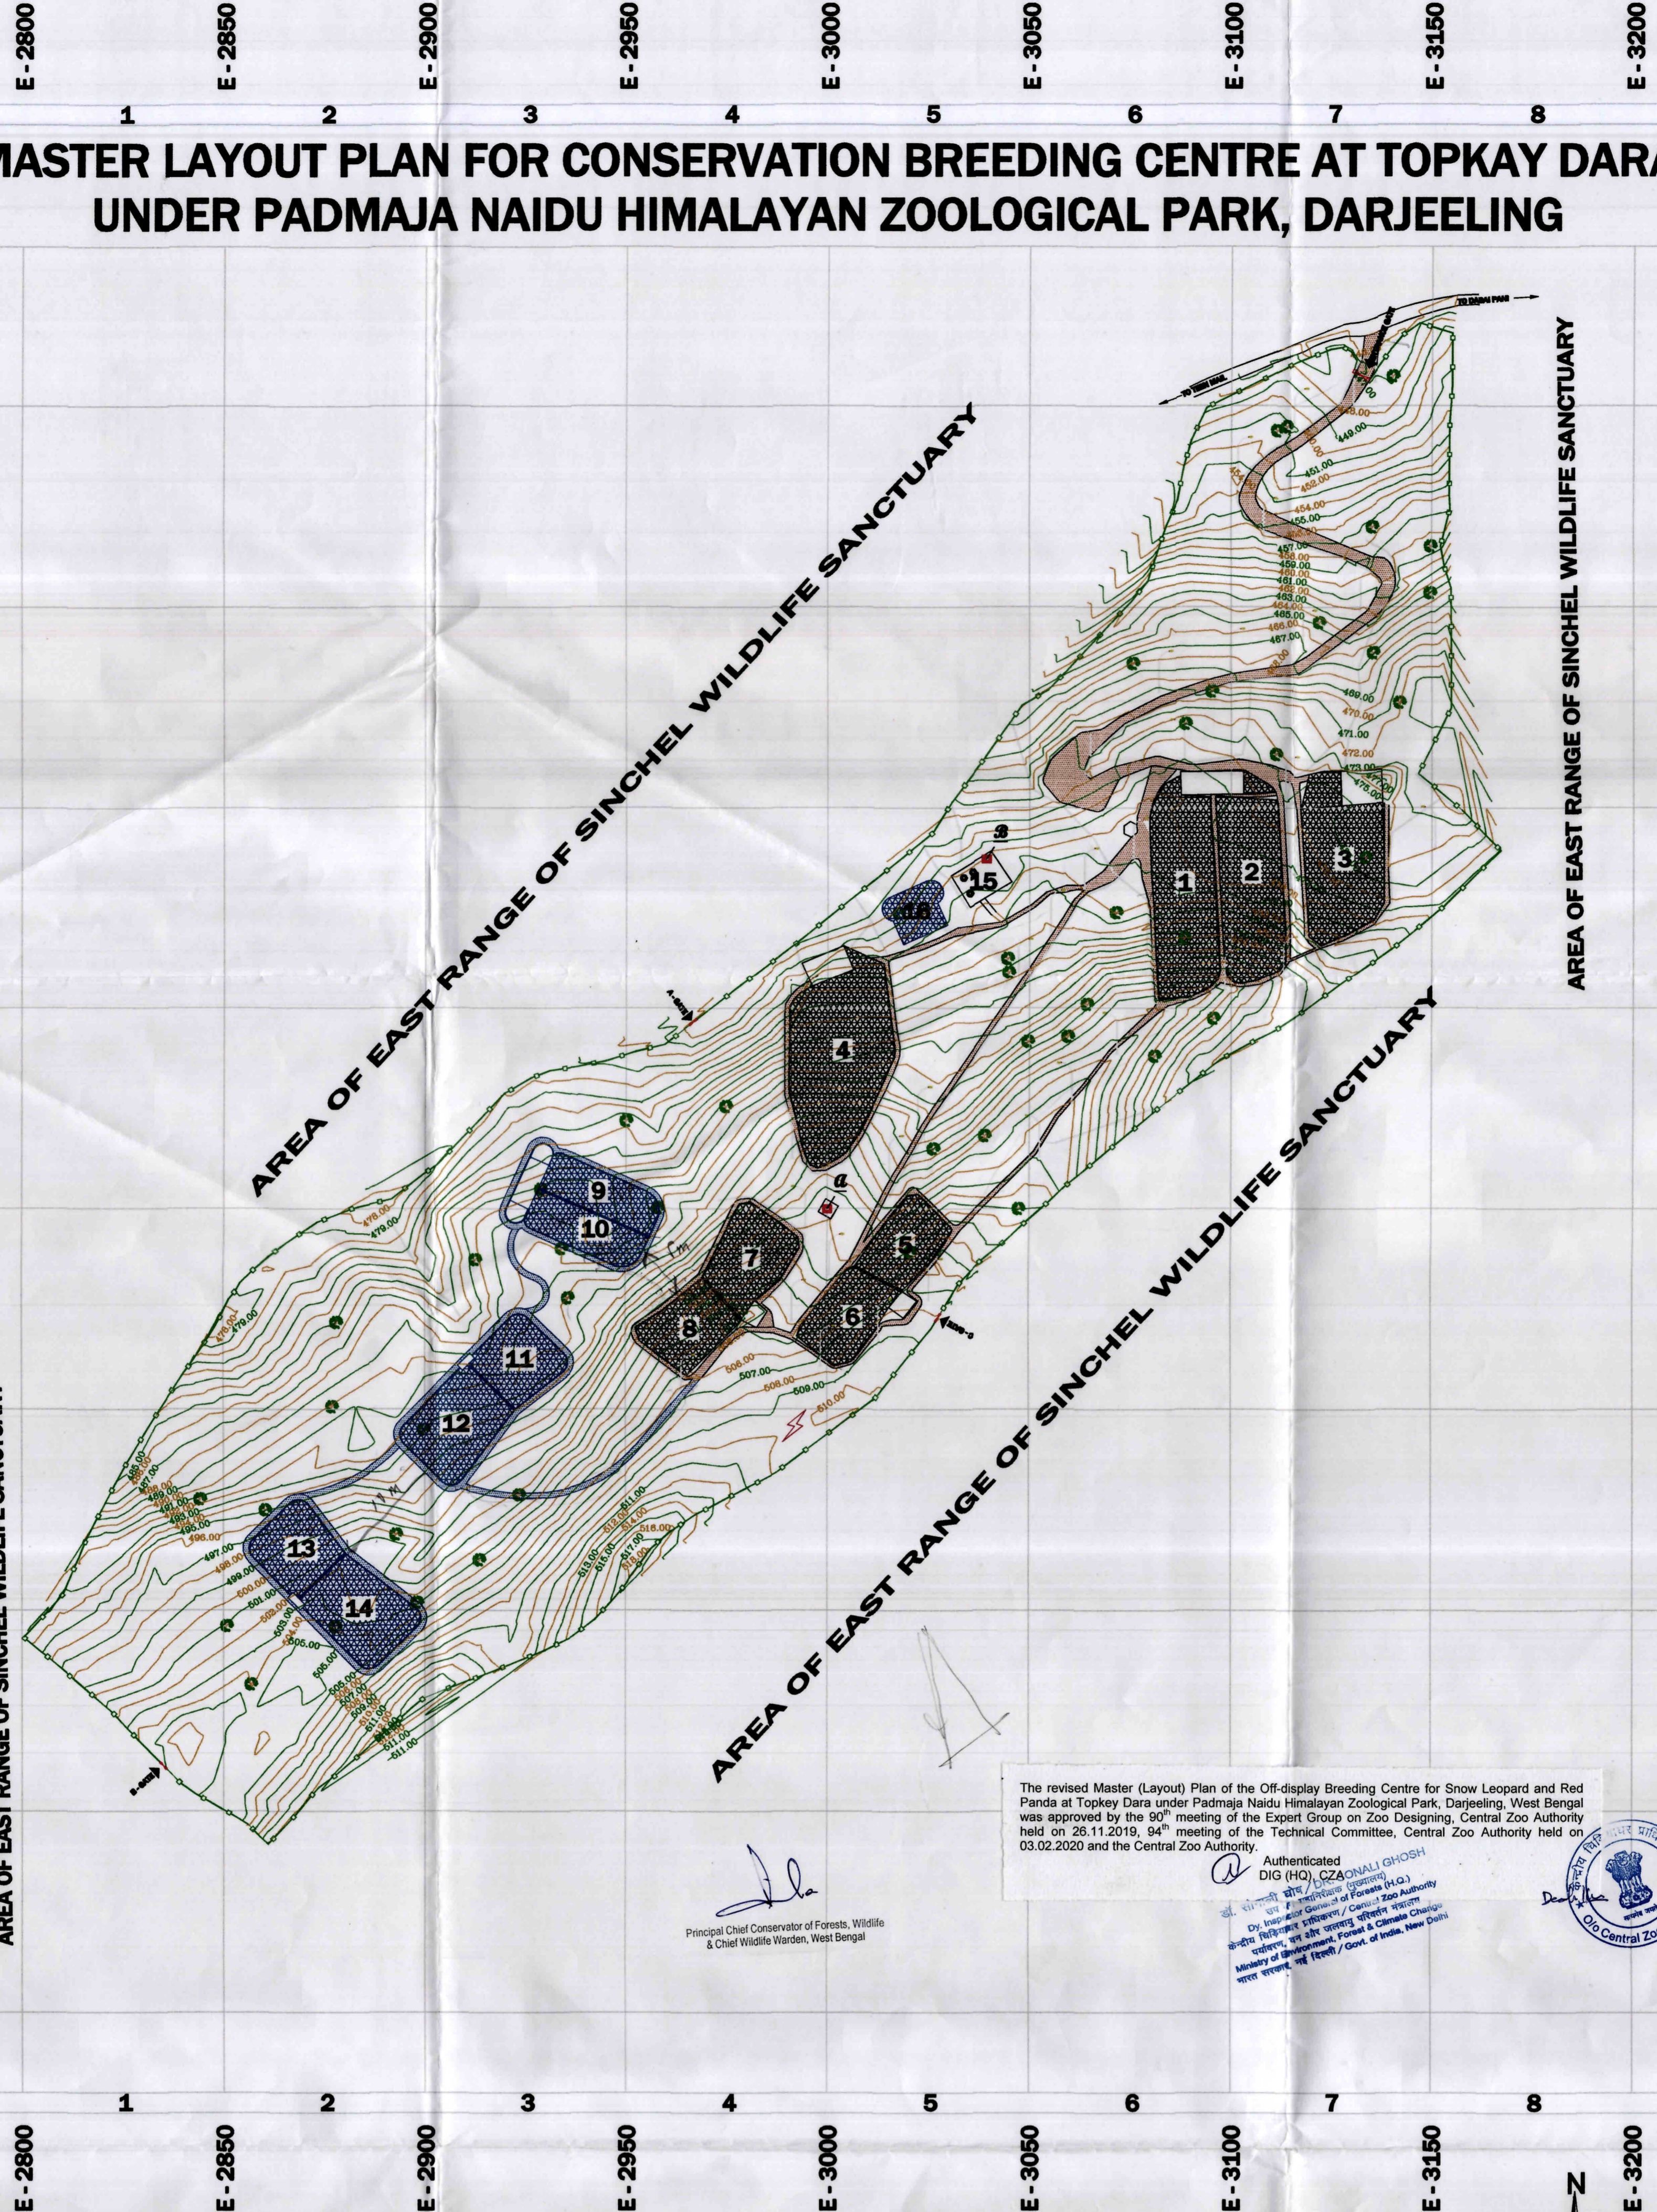

The revised Master (Layout) Plan of the Off-display Breeding Centre for Snow Leopard and Red Panda at Topkay Dara under Padmaja Naidu Himalayan Zoological Park, Darjeeling, West Bengal was approved by the 90<sup>th</sup> meeting of the Expert Group on Zoo Designing, Central Zoo Authority held on 26.11.2019, 94<sup>th</sup> meeting of the Technical Committee, Central Zoo Authority held on 03.02.2020 and the Central Zoo Authority.


*[Signature]*  
Principal Chief Conservator of Forests, Wildlife & Chief Wildlife Warden, West Bengal

*[Signature]*  
Authenticated  
DIG (HO), CZAA  
Dr. Anjan Kumar Ghosh  
Director, Himalayan Zoological Park  
Ministry of Environment, Forest & Climate Change  
Government of India, New Delhi



- NOTE:=-**
- All dimension in meter.
  - T.B.M are taken on concrete surface
- T.B.M. value-**  
**A Northing -2000.000**  
**Easting -3000.000**  
**Reduced level-500.000**
- B Northing -2087.2650**  
**Easting -3039.4050**  
**Reduced level-480.9430**
- Total land are  
**In Acre -11.140**  
**In Hectares. -4.508**

*[Signature]*  
Member Secretary  
West Bengal Zoo Authority

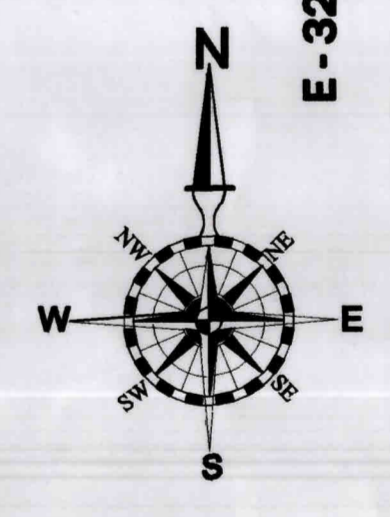

5 Meter 0 1 2 3 4 50 Meter

SCALE - 1:1000



IMAGE REFERENCE

STRUCTURE REFERENCE			
SL. NO	DESCRIPTION	AREA IN SQ.M.	REMARKS
1	SNOW LEOPARD ENCLOSURE-1 (UNIT 1)	779.34	EXISTING
2	SNOW LEOPARD ENCLOSURE-2 (UNIT 1)	684.61	EXISTING
3	SNOW LEOPARD ENCLOSURE-3	614.69	EXISTING
4	SNOW LEOPARD ENCLOSURE-4	1001.50	EXISTING
5	RED PANDA ENCLOSURE-1 (UNIT 1)	308.07	EXISTING
6	RED PANDA ENCLOSURE-2 (UNIT 1)	346.56	EXISTING
7	RED PANDA ENCLOSURE-3 (UNIT 2)	390.78	EXISTING
8	RED PANDA ENCLOSURE-4 (UNIT 2)	325.39	EXISTING
9	SNOW LEOPARD ENCLOSURE-5 (UNIT 2)	297.53	PROPOSED
10	SNOW LEOPARD ENCLOSURE-6 (UNIT 2)	290.16	PROPOSED
11	RED PANDA ENCLOSURE-5 (UNIT 3)	325.32	PROPOSED
12	RED PANDA ENCLOSURE-6 (UNIT 3)	462.28	PROPOSED
13	RED PANDA ENCLOSURE-7 (UNIT 4)	325.32	PROPOSED
14	RED PANDA ENCLOSURE-8 (UNIT 4)	452.32	PROPOSED
15	BARRACK CUM OFFICE	109.02	EXISTING
16	VETERINARY HOSPITAL	164.55	PROPOSED

LEGEND	
Boundary	—
Concrete Area	▨
Water Tank	⊗
Building and Structure	▭
Drain	—
Lamp Post	⊙
Gate	⊘
Trees	⊙
Transformer	⚡
Temporary Bench Mark	⊠
Proposed Foot Path	—

DATE	No.	REVISION	DRAWN	CHECKED	APPROVED
<b>CONSTRUCTIONS</b>				TOP FLOOR, RINK HERITAGE HOTEL DR. S.M. DAS ROAD DARJEELING	
				DATE	
				CHECKED	
				DRAWN AND SURVEY BABIT CHETTRI	
				APPROVED	
				APPD	
TITLE TOPOGRAPHICAL & CONTOUR PLAN OF TOPKAY DARA CONSERVATION BREEDING CENTER UNDER PADMAJA NAIDU HIMALAYAN ZOOLOGICAL PARK				SCALE AS NOTED	
DRG.NO.: 07/1920/DARJ/BAB/01			REV. 0		SCALE AS NOTED
PADMAJA NAIDU HIMALAYAN ZOOLOGICAL PARK					

*[Signature]*  
Director  
Padmaja Naidu Himalayan  
Zoological Park  
Darjeeling

*[Signature]*  
Sub-Asstt. Engineer  
PNH Zoological Park  
Darjeeling