



# MASTER LAYOUT PLAN OF CENTRE FOR WILDLIFE REHABILITATION AND CONSERVATION, DIST. GOLAGHAT, ASSAM

ANNEXURE - 1

PG-69

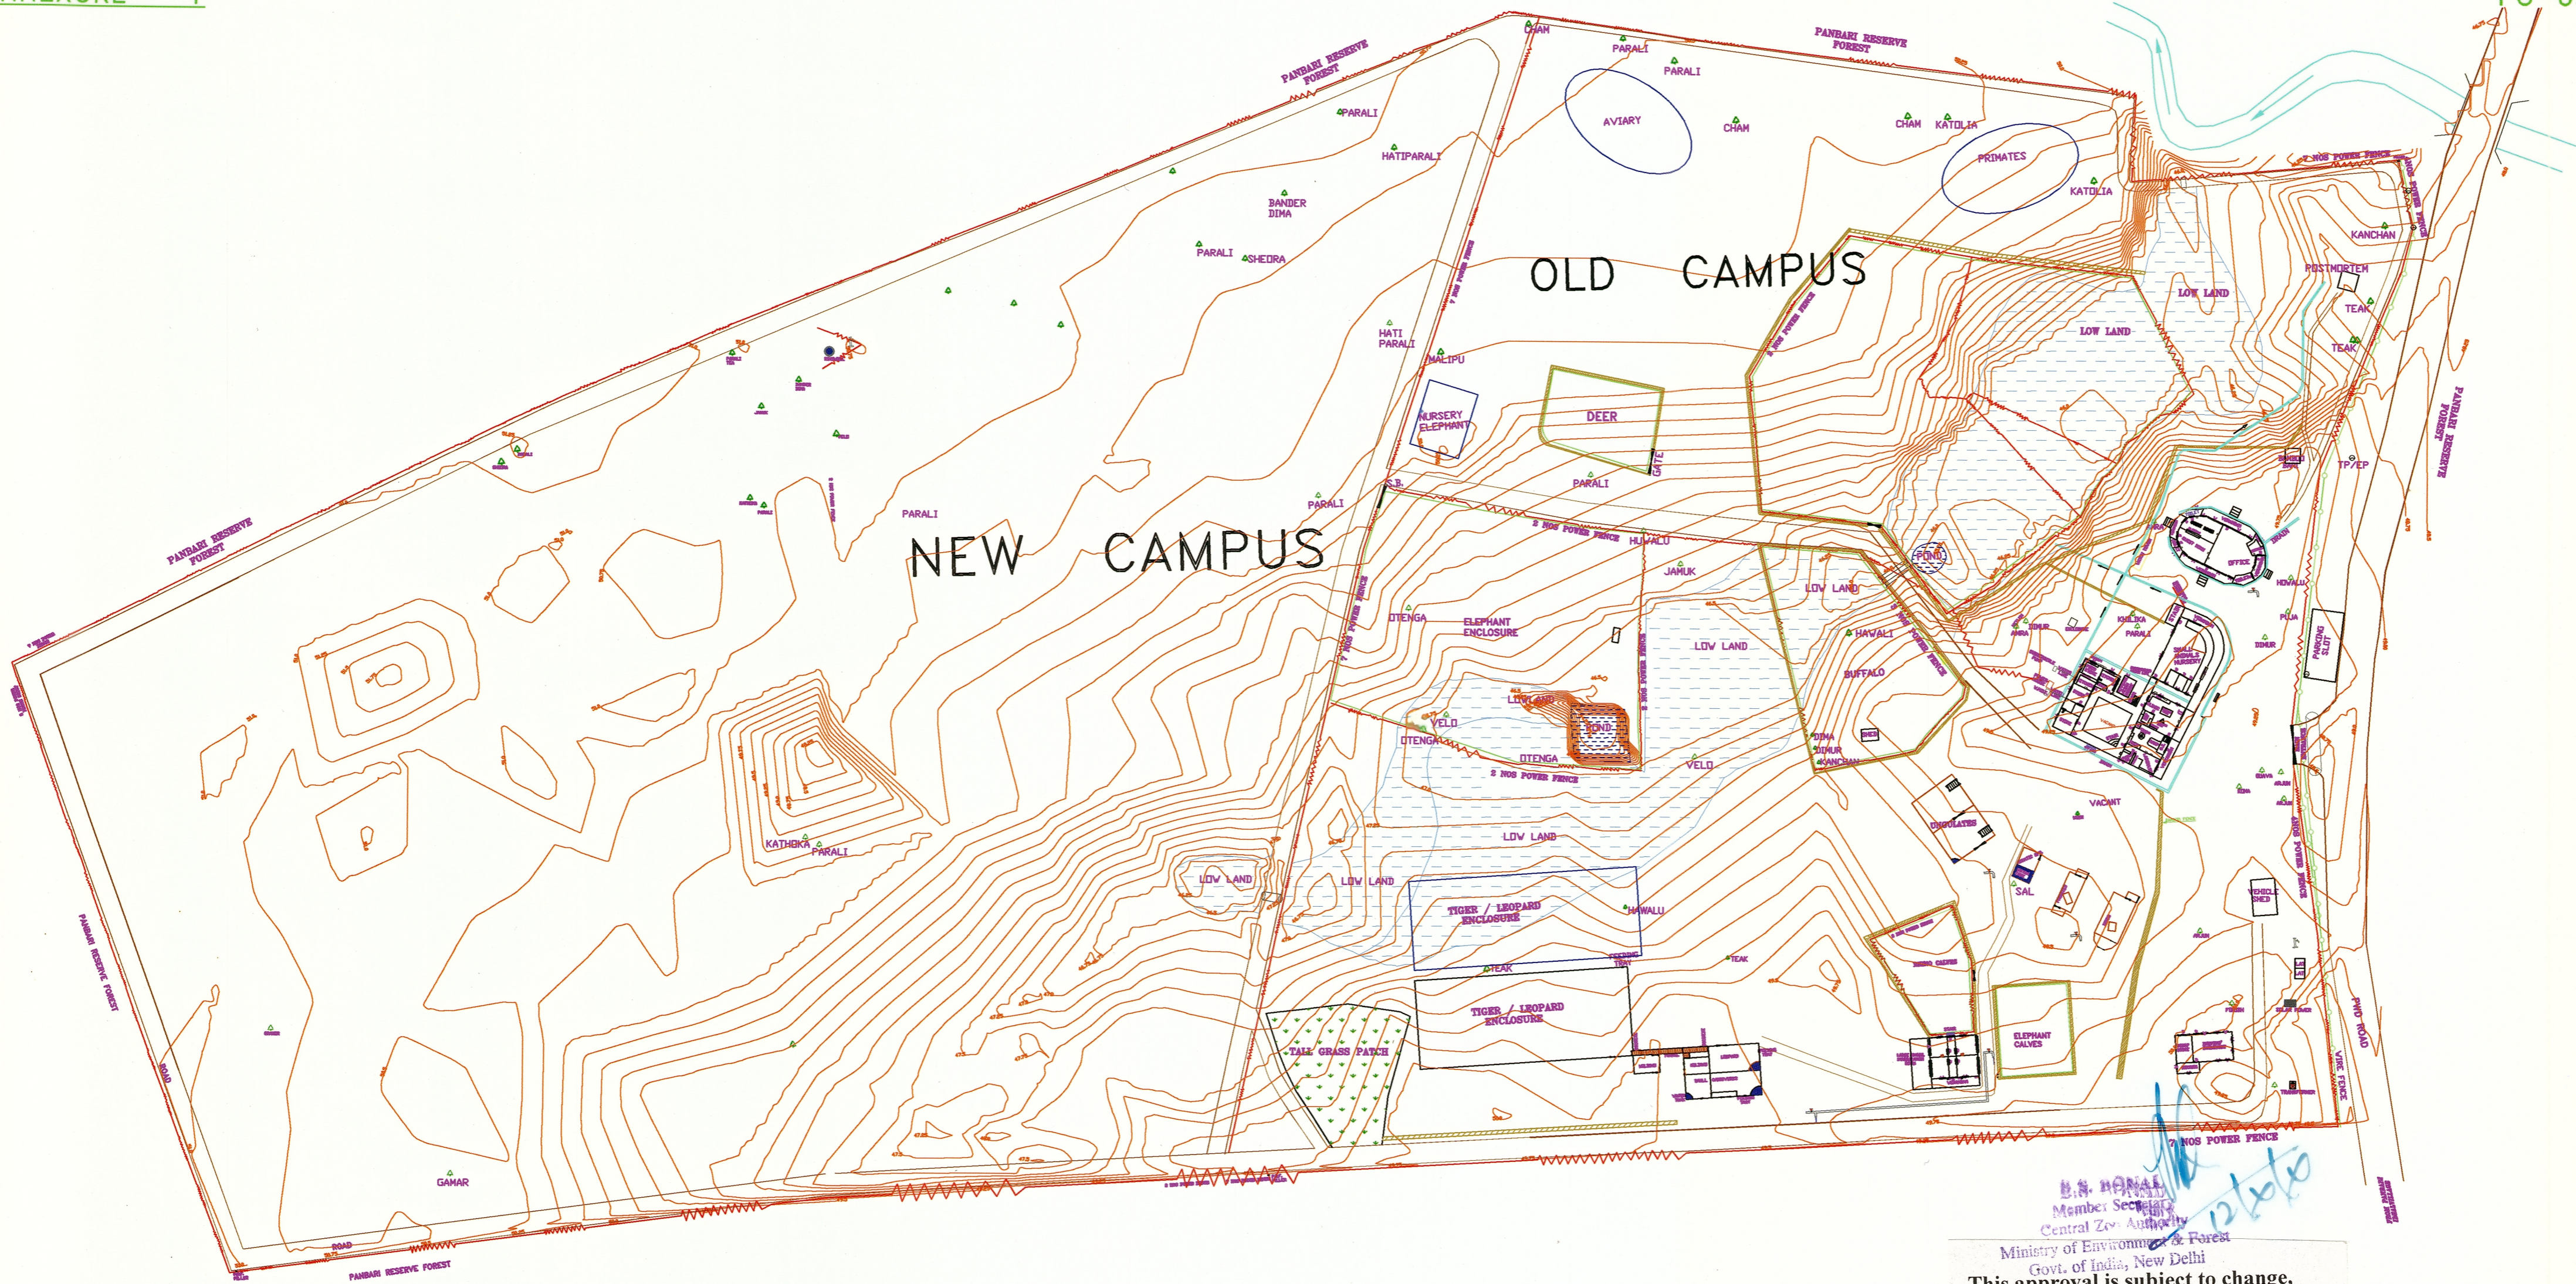

B.N. BANERJEE  
 Member Secretary  
 Central Zoo Authority  
 Ministry of Environment & Forest  
 Govt. of India, New Delhi  
**This approval is subject to change,  
 if any, as per the final Master Plan.**

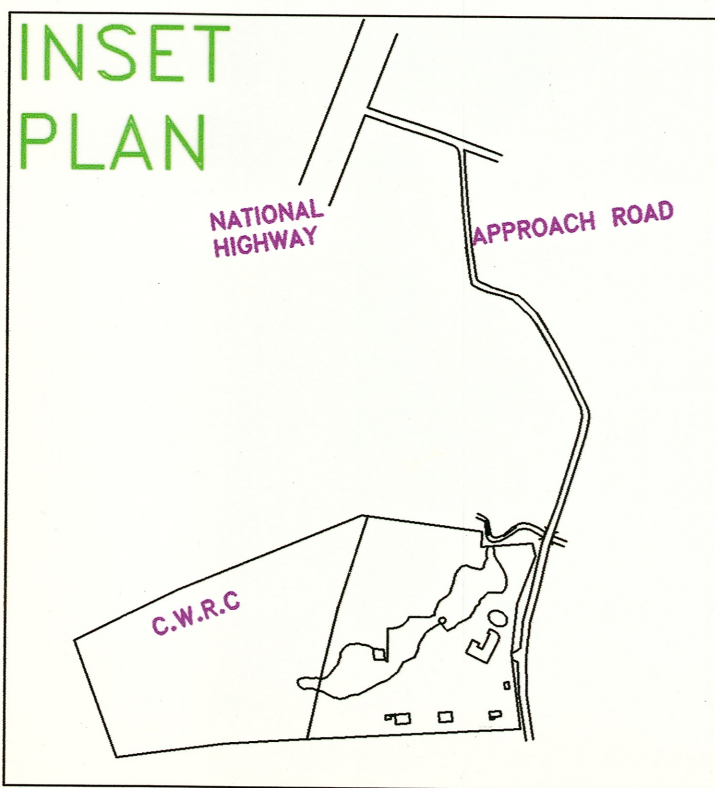

- NOTES:-**
- All Dimensions are in Metre Unless Otherwise Stated.
  - The value of this B.M. is 50.00m. X 500, Y500 above M.S.L. (Taken Plinth of the Small Animals Nursery)
  - North Line are Oriented with respect to True North.
  - Grid interval is shown in the drawing is 2.00m.
  - Contour interval is shown in the drawing is 0.25 m.
  - Total area = 5.49 Ha. = 13.57 Acres

NO OF POWER FENCE	HIGHT IN METRE
2	GROUND LEVEL
3	GROUND LEVEL
4	GROUND LEVEL
7	GROUND LEVEL
8	GROUND LEVEL

**LEGENDS:-**

SL.NO.	DESCRIPTION	SYMBOL	SL.NO.	DESCRIPTION	SYMBOL
1.	Road /Path		10.	Pond Low / Land	
2.	Drain		11.	Tree	
3.	Transformer		12.	Water Line	
4.	Power Fence		13.	BUILDING	
5.	Wire Fence		14.	Netlon	
6.	Bamboo Fence		15.	Switch Board (S.B.)	
7.	Culvert/Hume Pipe		16.	Pillar	
8.	Telephone Post		17.	Bamboo stockade	
9.	Tube Well/Water Tap Ring Well		18.	Gate	
			19.	Contour Line	