



DETAIL LAYOUT OF JAIZAWL ZOOLOGICAL PARK SERVICE PLAN

| | |
|------------------------------|--|
| WATER SUPPLY IN LIGHT BLUE | |
| SEWERAGE AND DRAINAGE IN RED | |
| ELECTRIC POLE | |
| VISITORS CIRCULATION | |

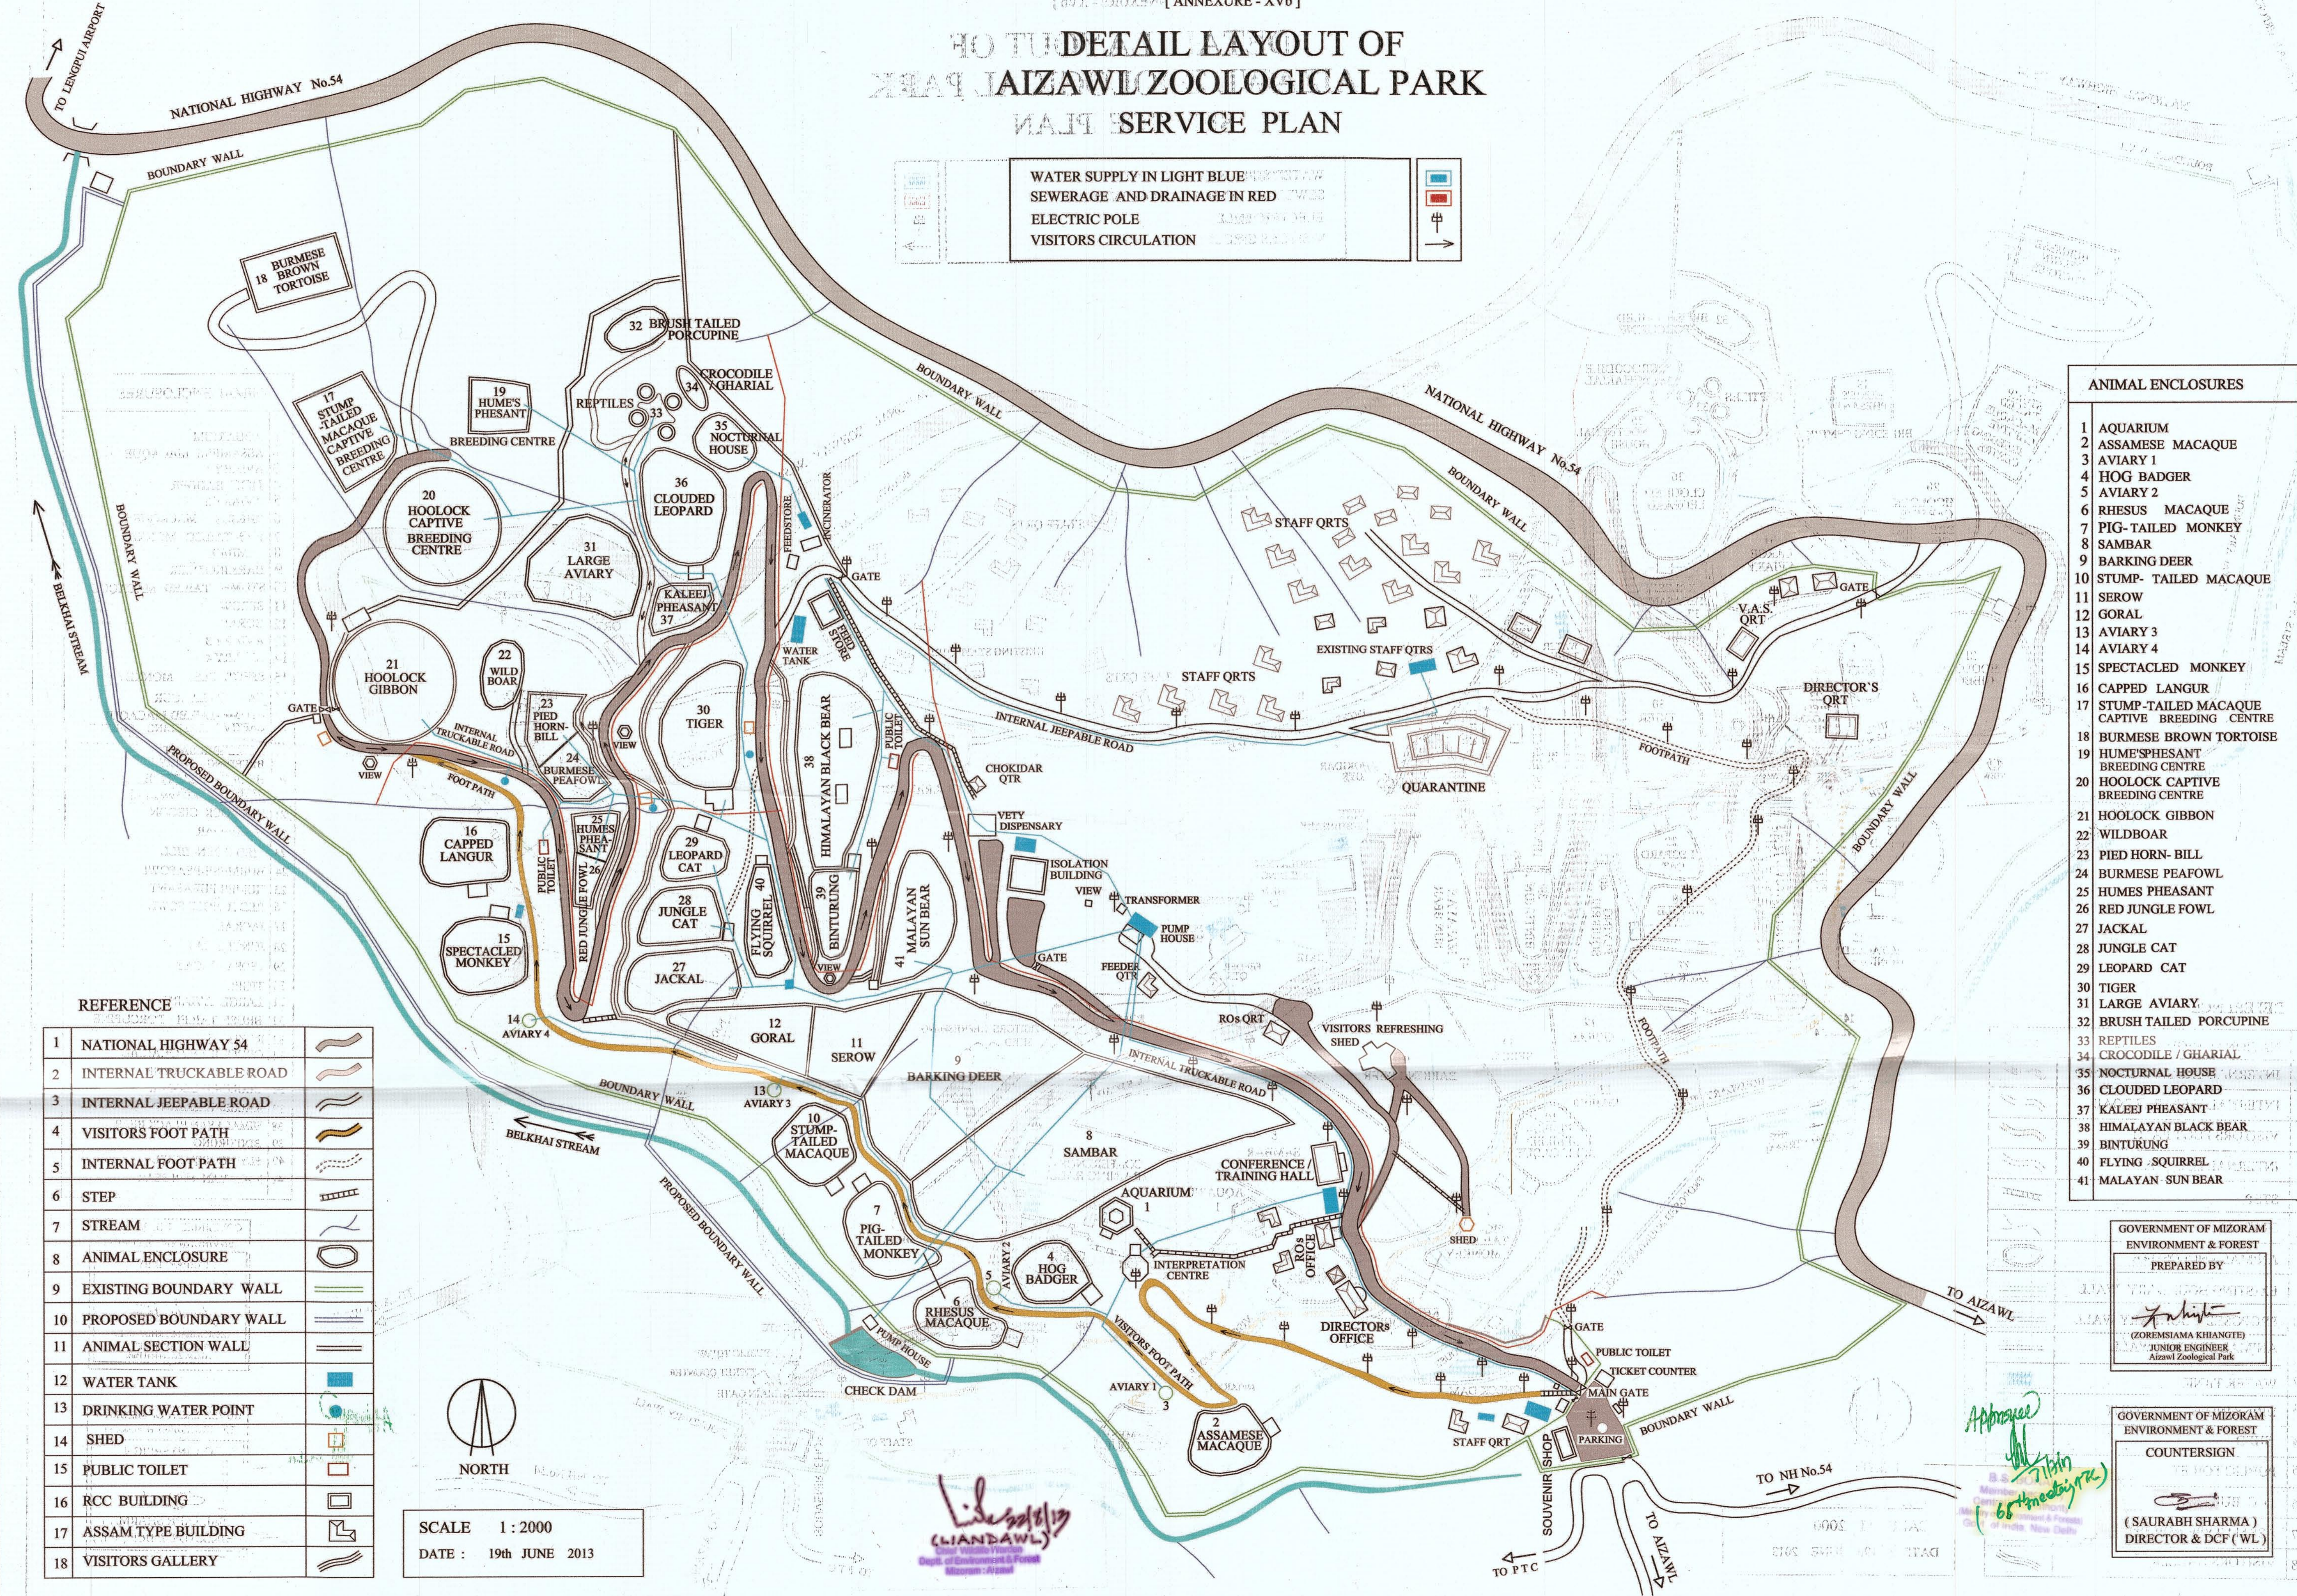

| ANIMAL ENCLOSURES | |
|-------------------|--|
| 1 | AQUARIUM |
| 2 | ASSAMESE MACAQUE |
| 3 | AVIARY 1 |
| 4 | HOG BADGER |
| 5 | AVIARY 2 |
| 6 | RHESUS MACAQUE |
| 7 | PIG-TAILED MONKEY |
| 8 | SAMBAR |
| 9 | BARKING DEER |
| 10 | STUMP-TAILED MACAQUE |
| 11 | SEROW |
| 12 | GORAL |
| 13 | AVIARY 3 |
| 14 | AVIARY 4 |
| 15 | SPECTACLED MONKEY |
| 16 | CAPPED LANGUR |
| 17 | STUMP-TAILED MACAQUE CAPTIVE BREEDING CENTRE |
| 18 | BURMESE BROWN TORTOISE |
| 19 | HUME'S PHEASANT BREEDING CENTRE |
| 20 | HOOLOCK CAPTIVE BREEDING CENTRE |
| 21 | HOOLOCK GIBBON |
| 22 | WILDBOAR |
| 23 | PIED HORN-BILL |
| 24 | BURMESE PEAFOWL |
| 25 | HUMES PHEASANT |
| 26 | RED JUNGLE FOWL |
| 27 | JACKAL |
| 28 | JUNGLE CAT |
| 29 | LEOPARD CAT |
| 30 | TIGER |
| 31 | LARGE AVIARY |
| 32 | BRUSH TAILED PORCUPINE |
| 33 | REPTILES |
| 34 | CROCODILE / GHARIAL |
| 35 | NOCTURNAL HOUSE |
| 36 | CLOUDED LEOPARD |
| 37 | KALEEJ PHEASANT |
| 38 | HIMALAYAN BLACK BEAR |
| 39 | BINTURUNG |
| 40 | FLYING SQUIRREL |
| 41 | MALAYAN SUN BEAR |

| REFERENCE | |
|-----------|-------------------------|
| 1 | NATIONAL HIGHWAY 54 |
| 2 | INTERNAL TRUCKABLE ROAD |
| 3 | INTERNAL JEEPABLE ROAD |
| 4 | VISITORS FOOT PATH |
| 5 | INTERNAL FOOT PATH |
| 6 | STEP |
| 7 | STREAM |
| 8 | ANIMAL ENCLOSURE |
| 9 | EXISTING BOUNDARY WALL |
| 10 | PROPOSED BOUNDARY WALL |
| 11 | ANIMAL SECTION WALL |
| 12 | WATER TANK |
| 13 | DRINKING WATER POINT |
| 14 | SHED |
| 15 | PUBLIC TOILET |
| 16 | RCC BUILDING |
| 17 | ASSAM TYPE BUILDING |
| 18 | VISITORS GALLERY |

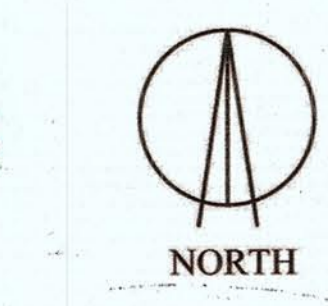

SCALE 1 : 2000
DATE : 19th JUNE 2013

GOVERNMENT OF MIZORAM
ENVIRONMENT & FOREST
PREPARED BY
Z. Khiant
(ZOREMSIAMA KHIANGTE)
JUNIOR ENGINEER
Aizawl Zoological Park

GOVERNMENT OF MIZORAM
ENVIRONMENT & FOREST
COUNTERSIGN
Saurabh Sharma
(SAURABH SHARMA)
DIRECTOR & DCF (WL)

Lilawati
(LIANDAWL)
Chief Executive Officer
Department of Environment & Forest
Mizoram - Aizawl

Approved
66/Meeting/12/13