
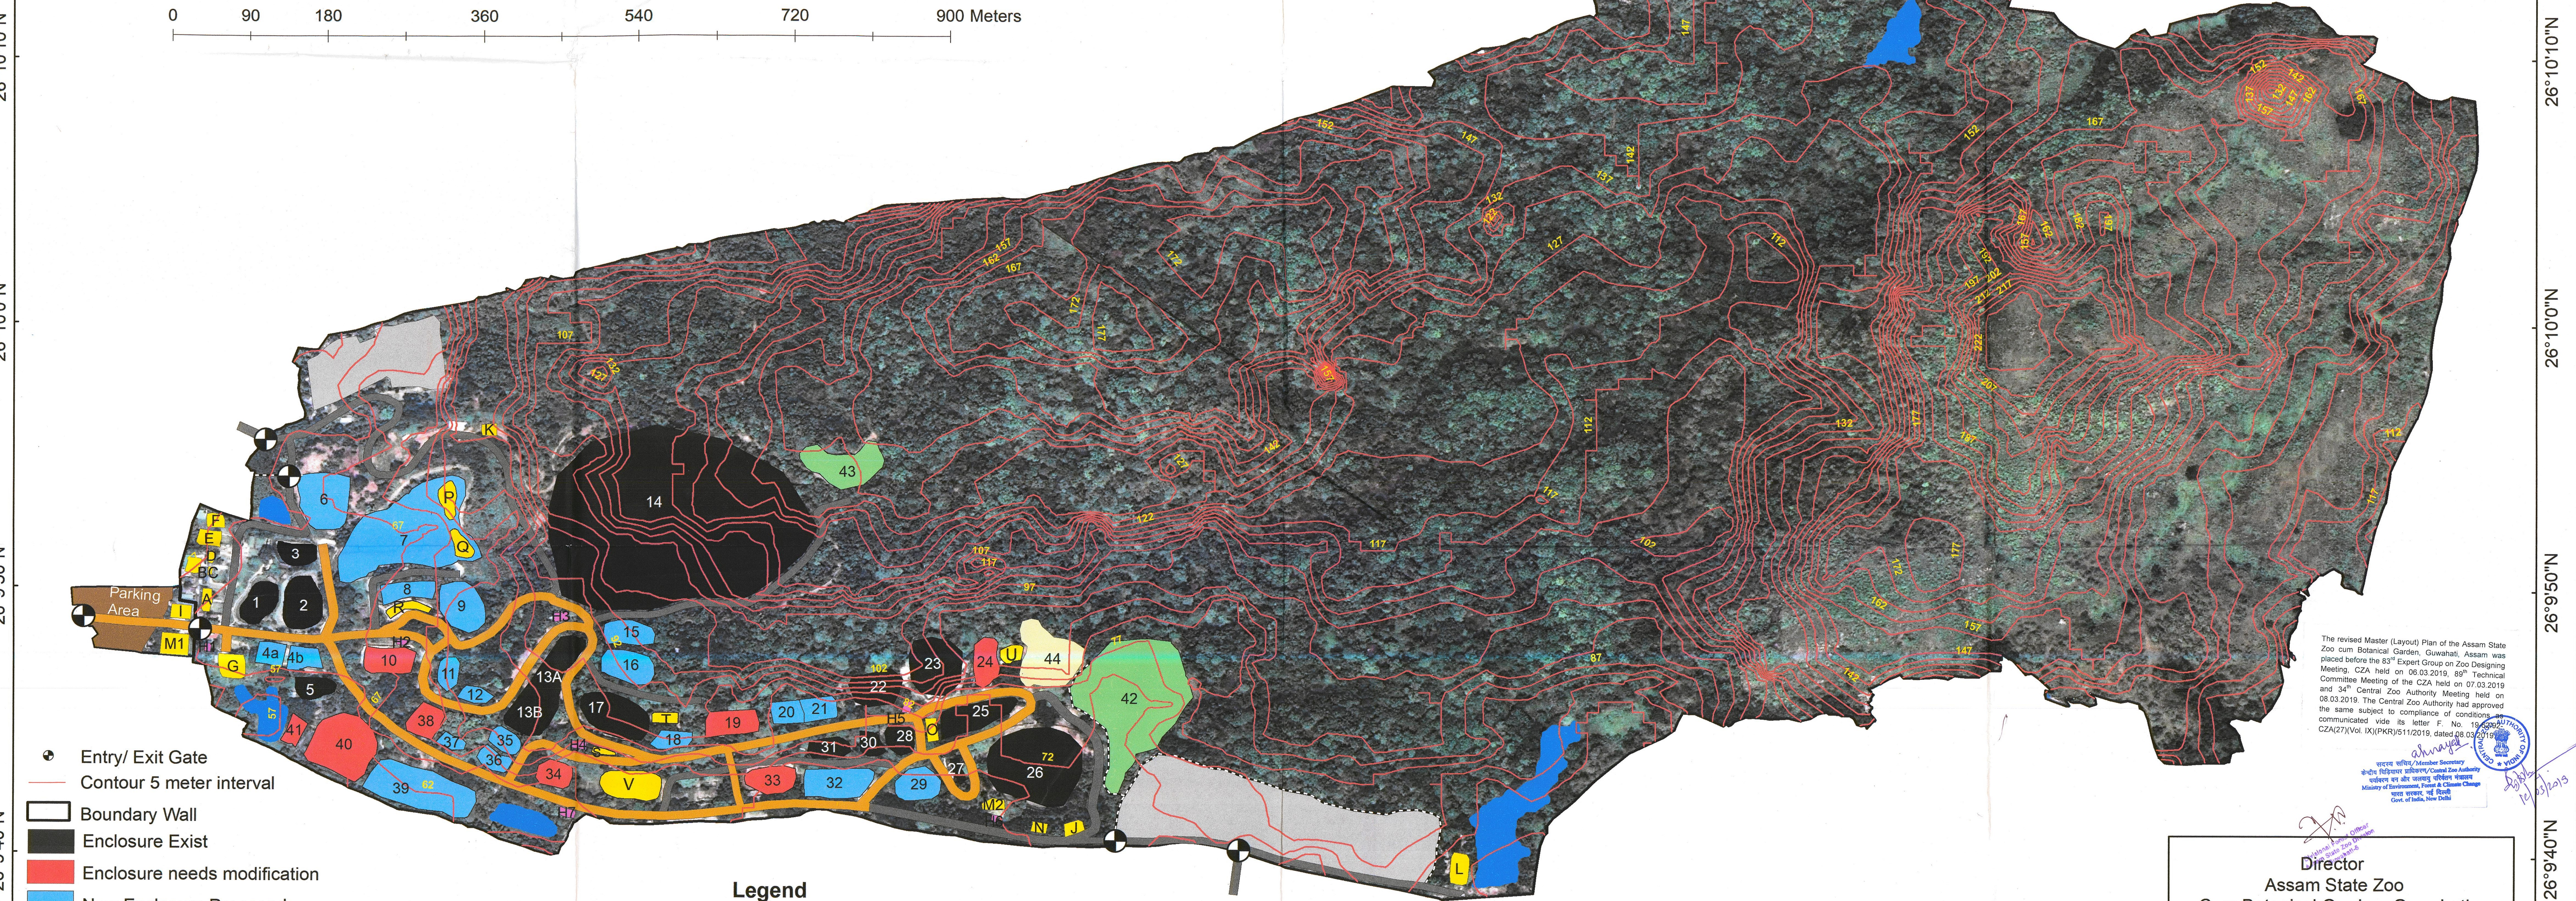


# Assam State Zoo Cum Botanical Garden - Layout Plan

91°46'50"E 91°47'0"E 91°47'10"E 91°47'20"E 91°47'30"E 91°47'40"E 91°47'50"E 91°48'0"E 91°48'10"E 91°48'20"E

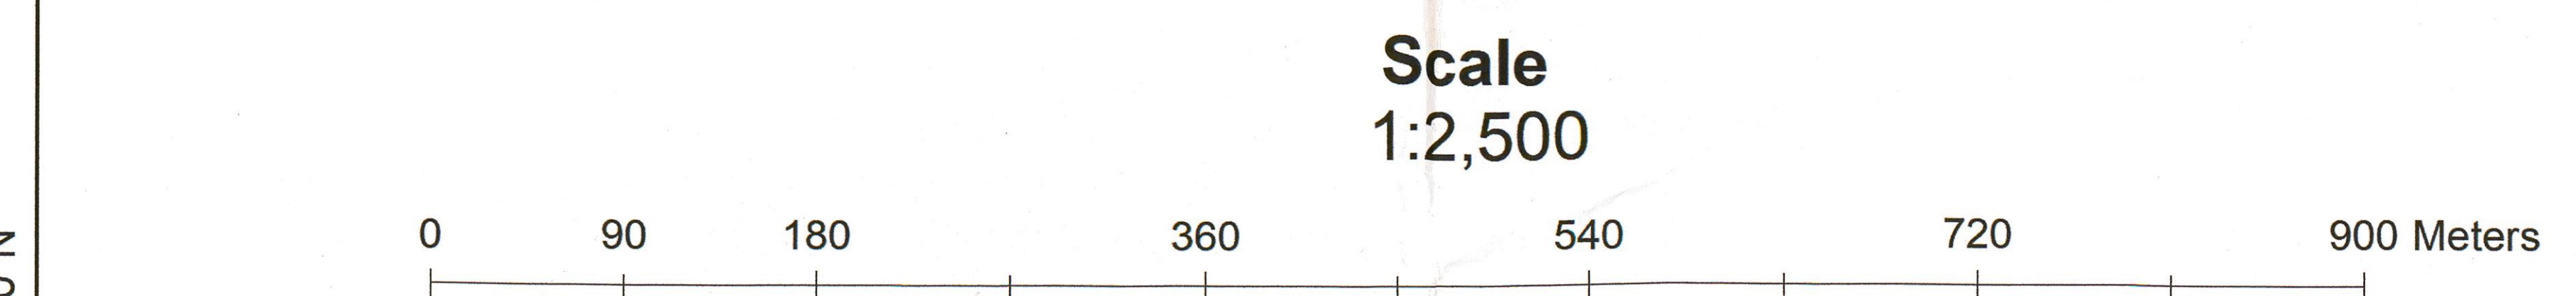

- Entry/ Exit Gate
- Contour 5 meter interval
- ▭ Boundary Wall
- ▭ Enclosure Exist
- ▭ Enclosure needs modification
- ▭ New Enclosure Proposed
- ▭ Tourist route
- ▭ Service route
- ▭ Main Tourist exit route
- ▭ Parking area
- ▭ Visitor Facility
- ▭ Ancillary Structures
- ▭ Conservation Breeding Facility
- ▭ Lake
- ▭ Staff Colony
- ▭ Assam State Zoo Boundary

## Legend

- |  |   |  |                          |   |
|--|---|--|--------------------------|---|
| 1. Golden Langur                         | 15. Serrow                              | 30. Wolf   | A. Admin Building        | I. Ticket Counter                               |
| 2. Hollock Gibbon                        | 16. Barking Deer/Hog Deer Mixed         | 31. Striped Hyena                                | B. Ration House          | J. Range Office                                 |
| 3. Common Langur                         | 17. Himalayan Black Bear                | 32. Elephant                                     | C. Store House           | K. Incinerator/ Post-Mortem Facility            |
| 4a. Pigtail Macaque                      | 18. Small Cats                          | 33. Sangai Deer                                  | D. Engineering Workshop  | L. Quarentine house                             |
| 4b. Stump-Tailed Macaque                 | 19. Sloth Bear                          | 34. Reptile House                                | E. Animal Wards          | M1. Restaurant1                                 |
| 5. Capped Langur                         | 20. Clouded Leopard                     | 35. Ostrich                                      | F. Veterinary Hospital   | M2. Restaurant2                                 |
| 6. Hippopotamus & other aquatic encloser | 21. Leopard                             | 36. Cassowary                                    | G. Musium & Meeting Hall | N. Beef House                                   |
| 7. Girrafe & Zebra                       | 22. Asiatic Lion                        | 37. Mouse Deer                                   | H1. Visitor Facility 1   | O. Sovenier Shop                                |
| 8. Space available for exotic animal     | 23. Royal Bengal Tiger                  | 38. Four horn antelope                           | H2. Visitor Facility 2   | P. Existing Pigtail Macaque to be removed       |
| 9. Chimpanzee                            | 24. White Tiger                         | 39. Gharial & Muger                              | H3. Visitor Facility 3   | Q. Existing Stumptail Macaque to be removed     |
| 10. Nocturnal House                      | 25. Black Buck                          | 40. Walk through Water bird aviary               | H4. Visitor Facility 4   | R. Existing Aviary to be removed                |
| 11. Aviary                               | 26. Mixed encloser Rhino & Spotted Deer | 41. Greater Adjutant Stork                       | H5. Visitor Facility 5   | S. Existing Small Cat encloser to be removed    |
| 12. Vulture Himalayan Griffon            | 27. Pygmy Hog                           | 42. Conservation breeding-Rhino                  | H6. Visitor Facility 6   | T. Existing Leopard encloser to be removed      |
| 13A. Walk through aviary - Indigenous    | 28. Binturong                           | 43. Golden Langur Conservation Breeding facility | H7. Visitor Facility 7   | U. Existing Nilgai encloser to be removed       |
| 13B. Walk through aviary - Exotic        | 29. Nilgai                              | 44. Nature Learning Centre/Botanical Garden      |                          | V. Existing Hippopotamus encloser to be removed |
| 14. Sambar Deer                          |   |  |                          |   |

The revised Master (Layout) Plan of the Assam State Zoo cum Botanical Garden, Guwahati, Assam was placed before the 87<sup>th</sup> Expert Group on Zoo Designing Committee Meeting of the CZA held on 06.03.2019, 89<sup>th</sup> Technical Committee Meeting of the CZA held on 07.03.2019 and 34<sup>th</sup> Central Zoo Authority Meeting held on 08.03.2019. The Central Zoo Authority had approved the same subject to compliance of conditions communicated vide its letter F. No. 19/2019/CZA(27)/Vol. IX/PKR/5/1/2019, dated 08.03.2019.

Director  
Assam State Zoo  
Cum Botanical Garden, Guwahati

Principal Chief Conservator of Forest  
& Wildlife, CWLW, Assam

Member Secretary  
Central Zoo Authority  
New Delhi

Map designed by  
*Aaranyak*

91°46'50"E 91°47'0"E 91°47'10"E 91°47'20"E 91°47'30"E 91°47'40"E 91°47'50"E 91°48'0"E 91°48'10"E 91°48'20"E

26°9'30"N  
26°9'40"N  
26°9'50"N  
26°10'0"N

26°9'30"N  
26°9'40"N  
26°9'50"N  
26°10'0"N