


MASTER PLAN BIOLOGICAL PARK CHIDIYATAPU, SOUTH ANDAMAN

MAP - 4

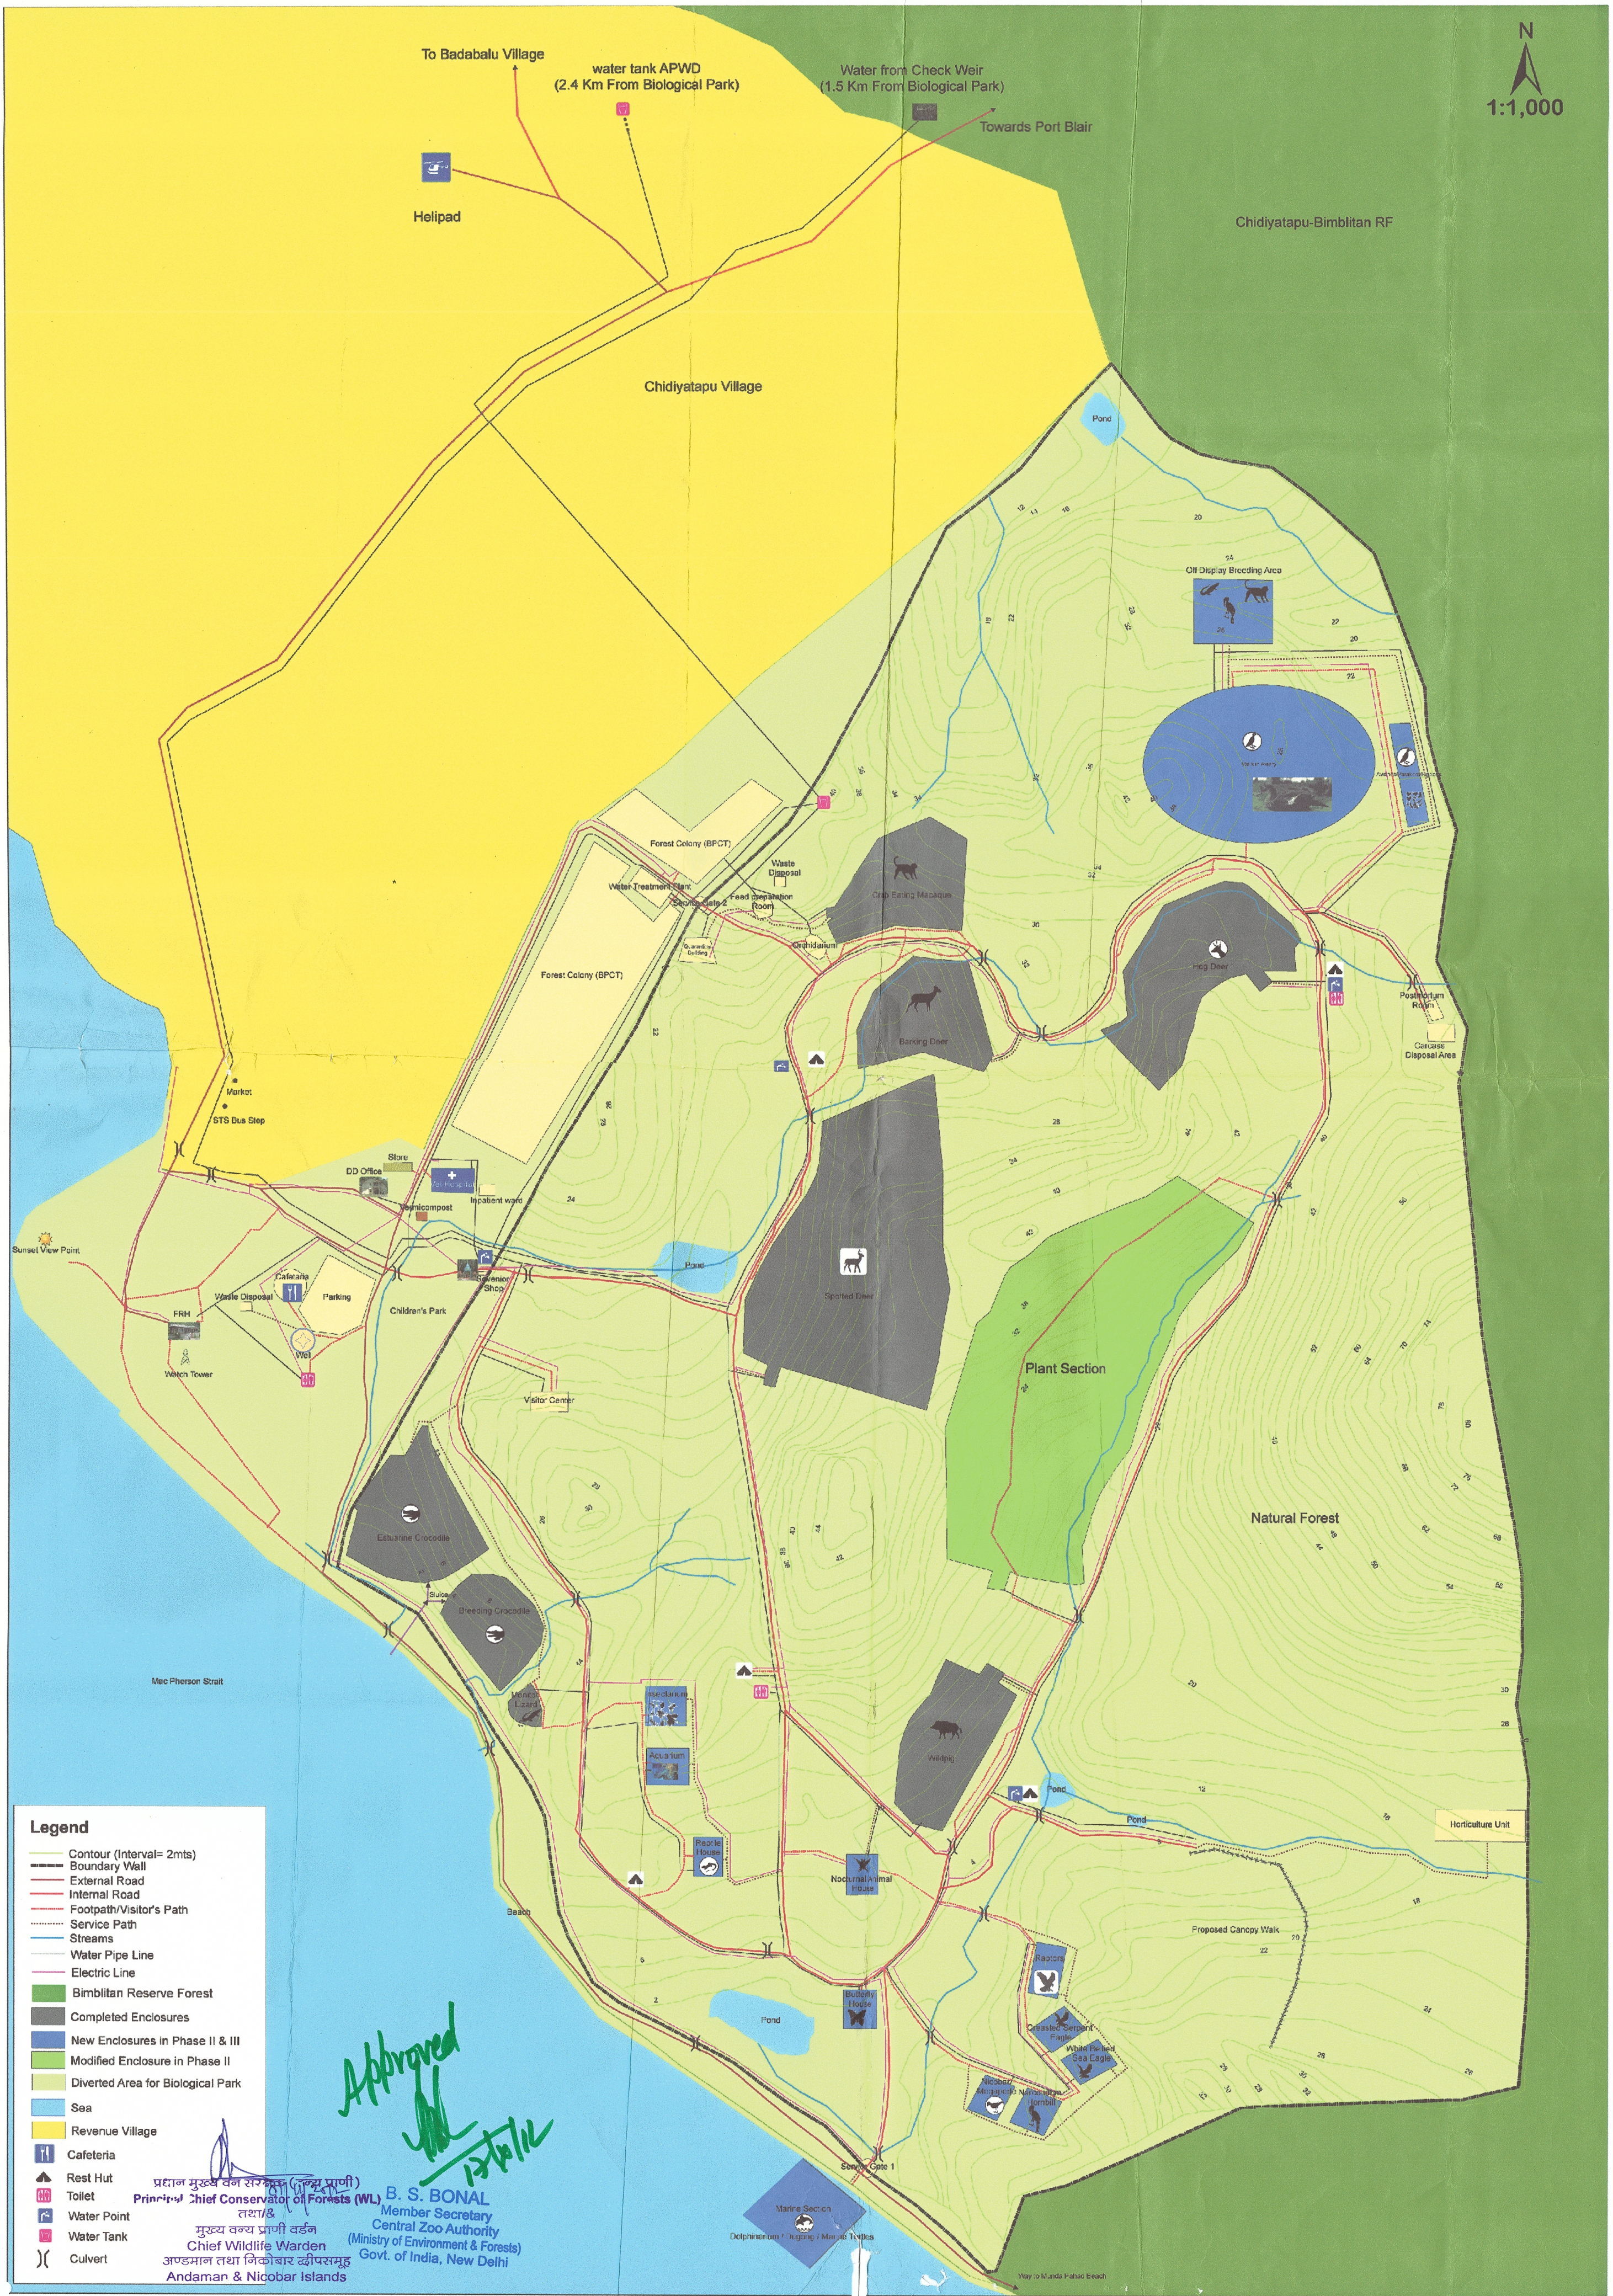

- Legend**
- Contour (Interval= 2mts)
 - Boundary Wall
 - External Road
 - Internal Road
 - Footpath/Visitor's Path
 - Service Path
 - Streams
 - Water Pipe Line
 - Electric Line
 - Bimbitan Reserve Forest
 - Completed Enclosures
 - New Enclosures in Phase II & III
 - Modified Enclosure in Phase II
 - Diverted Area for Biological Park
 - Sea
 - Revenue Village
 - Cafeteria
 - Rest Hut
 - Toilet
 - Water Point
 - Water Tank
 - Culvert

Approved
12/12/12

B. S. BONAL
Member Secretary
Central Zoo Authority
(Ministry of Environment & Forests)
Govt. of India, New Delhi

प्रधान मुख्य वन संरक्षक (जन्तु प्रणी)
Chief Conservator of Forests (WL)
तथा/ए
मुख्य वन्य प्राणी संरक्षक
Chief Wildlife Warden
अण्डमान तथा निकोबार द्वीपसमूह
Andaman & Nicobar Islands