




LAYOUT PLAN FOR OFF DISPLAY BREEDING CENTRE FOR SNOW LEOPARD AND RED PANDA AT TOPKEY DARA UNDER PNHZ PARK, DARJEELING.

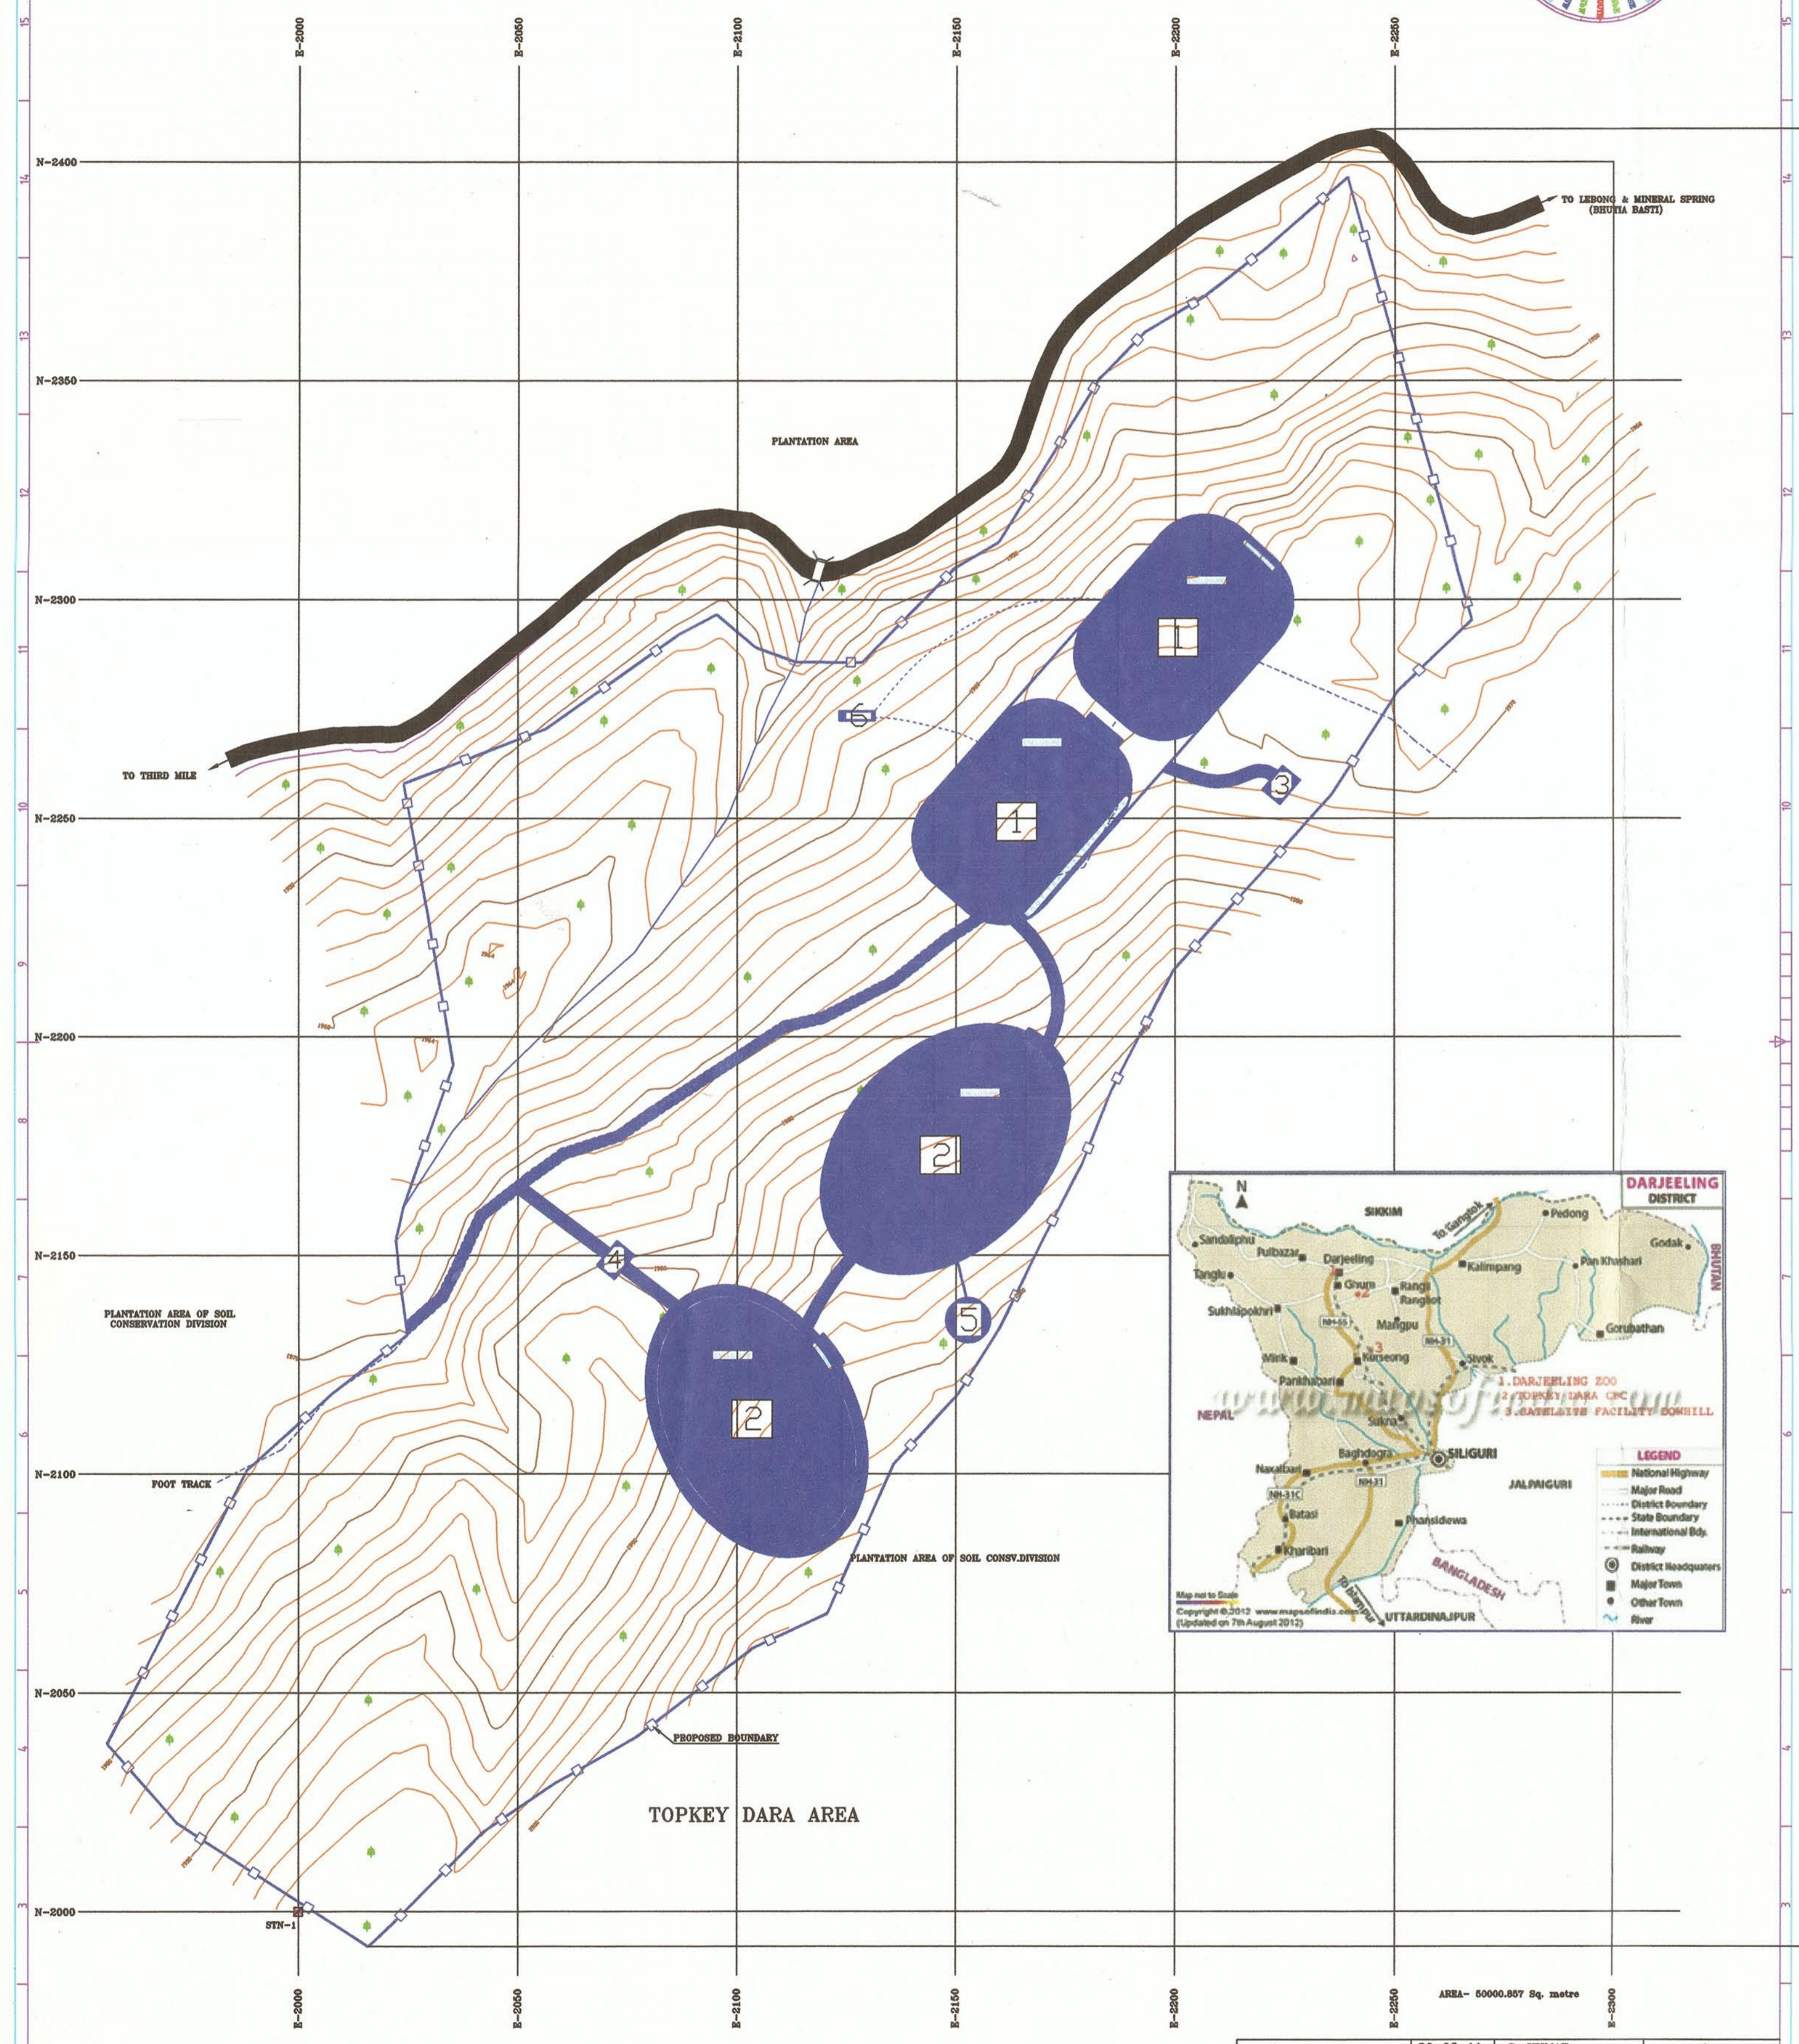

SL. NO	DESCRIPTION	SIZE (M)
1.	SNOW LEOPARD ENCLOSURE	45 X 30
2.	RED PANDA ENCLOSURE	40 X 30
3.	OFFICE/MEDICAL CARE UNIT	7 X 5
4.	STORE RESURCH STATION	7 X 5
5.	WATER TANK	7 (DIA)
6.	UNDER GROUND SWERAGE	8 X 2

SL. NO	DESCRIPTION	SYMBOL
1.	NALA (SEASONAL)	
2.	CONTOUR	
3.	ROAD	
4.	CULVERT/BRIDGE	
5.	FOOT PATH	
6.	TREE	
7.	STN POINT	
8.	BOUNDARY WALL	

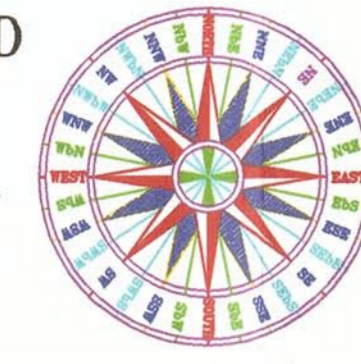

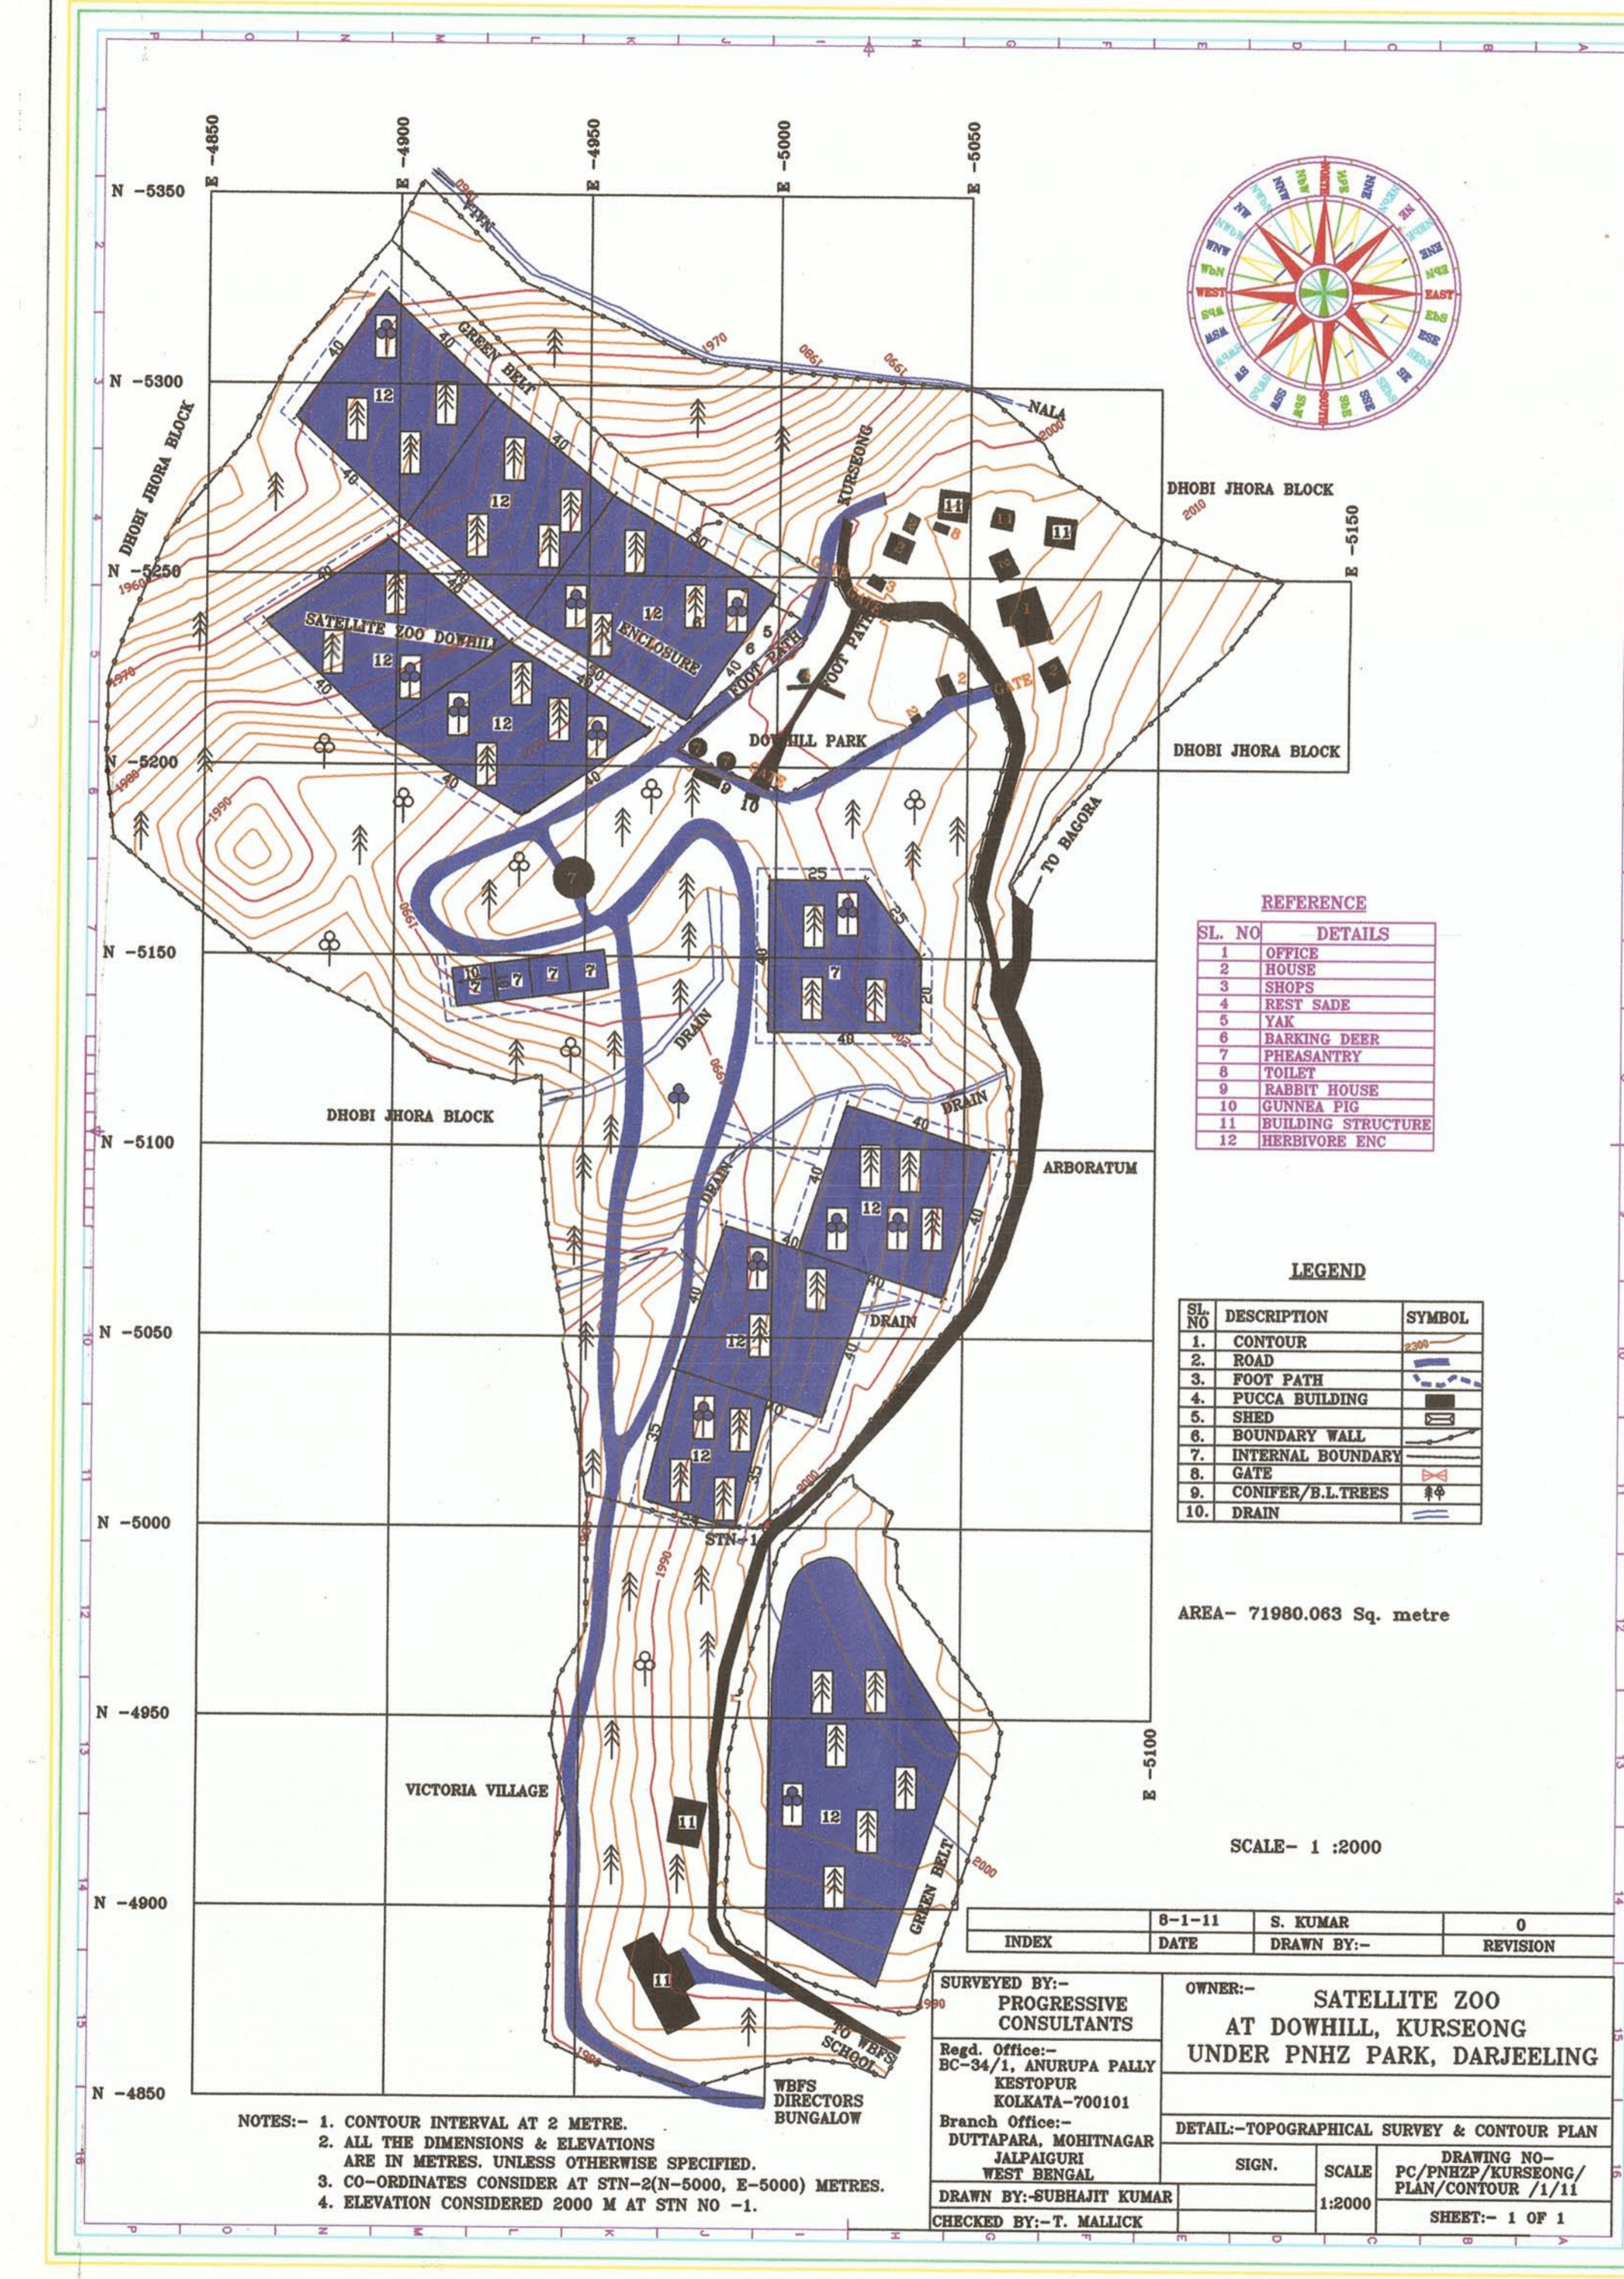BEAT OFFICER: Satelithe Zoo, Dowhill, P.N.H.Z. Park

DY. DIRECTOR: Satellite Zoo, Dowhill, P.N.H.Z. Park, Darjeeling

APPROVED BY: PNHZ Park, Darjeeling

OWNER: SATELLITE ZOO AT DOWHILL, KURSEONG UNDER PNHZ PARK, DARJEELING

PROGRESSIVE CONSULTANTS: B.C. SAHU, ANURUPA PALLY KESTOPUR, SOUKATA-700161

BRANCH OFFICE: DUTTAPADA, NORTHMANGAR, JALPAIGURI, WEST BENGAL


PROJECT: PADMAJA NAIDU HIMALAYAN ZOOLOGICAL PARK UNDER FOREST DEPARTMENT GOVT OF W.B.

DETAIL-TOPOGRAHICAL SURVEY & CONTOUR PLAN

DRAWING NO: PC/PNHZ/DARJEELING/PLAN/CONTOUR/1/11

SCALE: 1:2000

CHECKED BY: T. MALICK

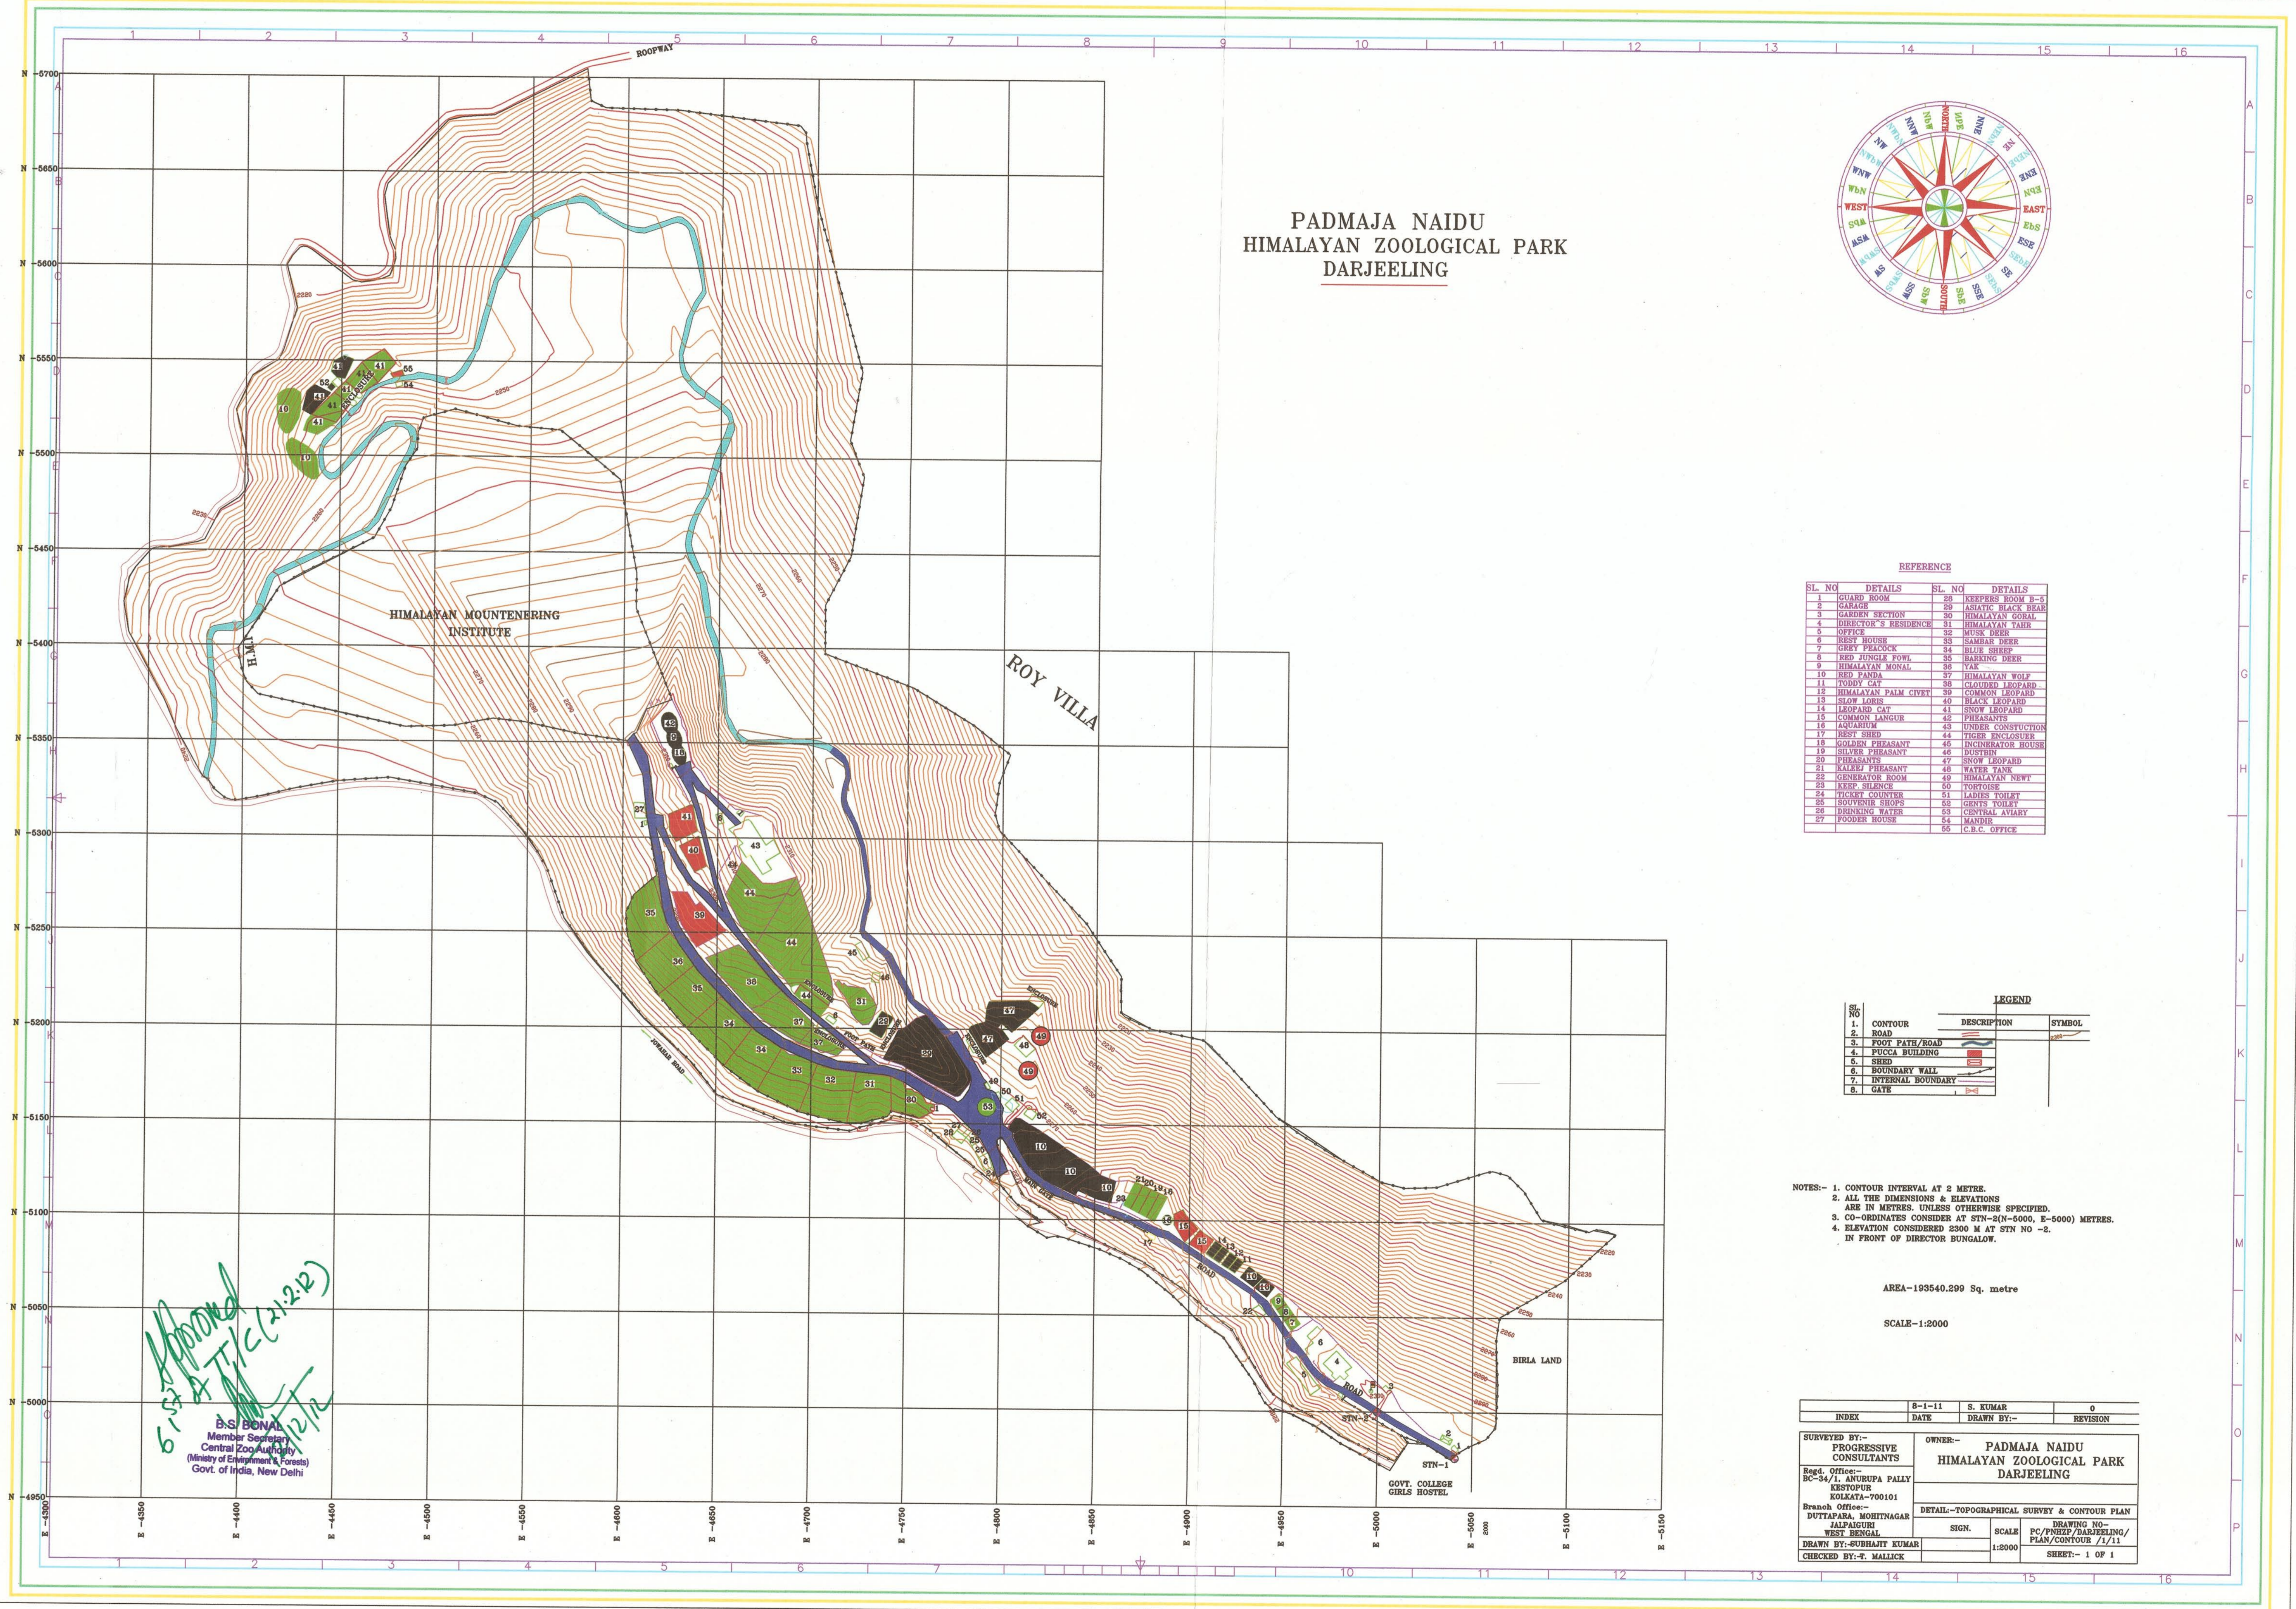

*Approved by T.C. (A-2-B)*

B.S. BOWAL  
Member Secretary  
Central Zoological Board  
(Ministry of Environment & Forests)  
Govt. of India, New Delhi.

AREA- 195540.299 Sq. metre

SCALE-1:2000

INDEX: 18-111 S. KUMAR 0

DATE: DRAWN BY: REVISION:

SURVEYED BY: PROGRESSIVE CONSULTANTS

OWNER: PADMAJA NAIDU HIMALAYAN ZOOLOGICAL PARK DARJEELING

BRANCH OFFICE: DUTTAPADA, NORTHMANGAR, JALPAIGURI, WEST BENGAL

PROJECT: PADMAJA NAIDU HIMALAYAN ZOOLOGICAL PARK UNDER FOREST DEPARTMENT GOVT OF W.B.

DETAIL-TOPOGRAHICAL SURVEY & CONTOUR PLAN

DRAWING NO: PC/PNHZ/DARJEELING/PLAN/CONTOUR/1/11

SCALE: 1:2000

CHECKED BY: T. MALICK