


MASTER PLAN LAYOUT FOR ZOOLOGICAL PARK, HALDWANI DISST. NAINITAL U.K.

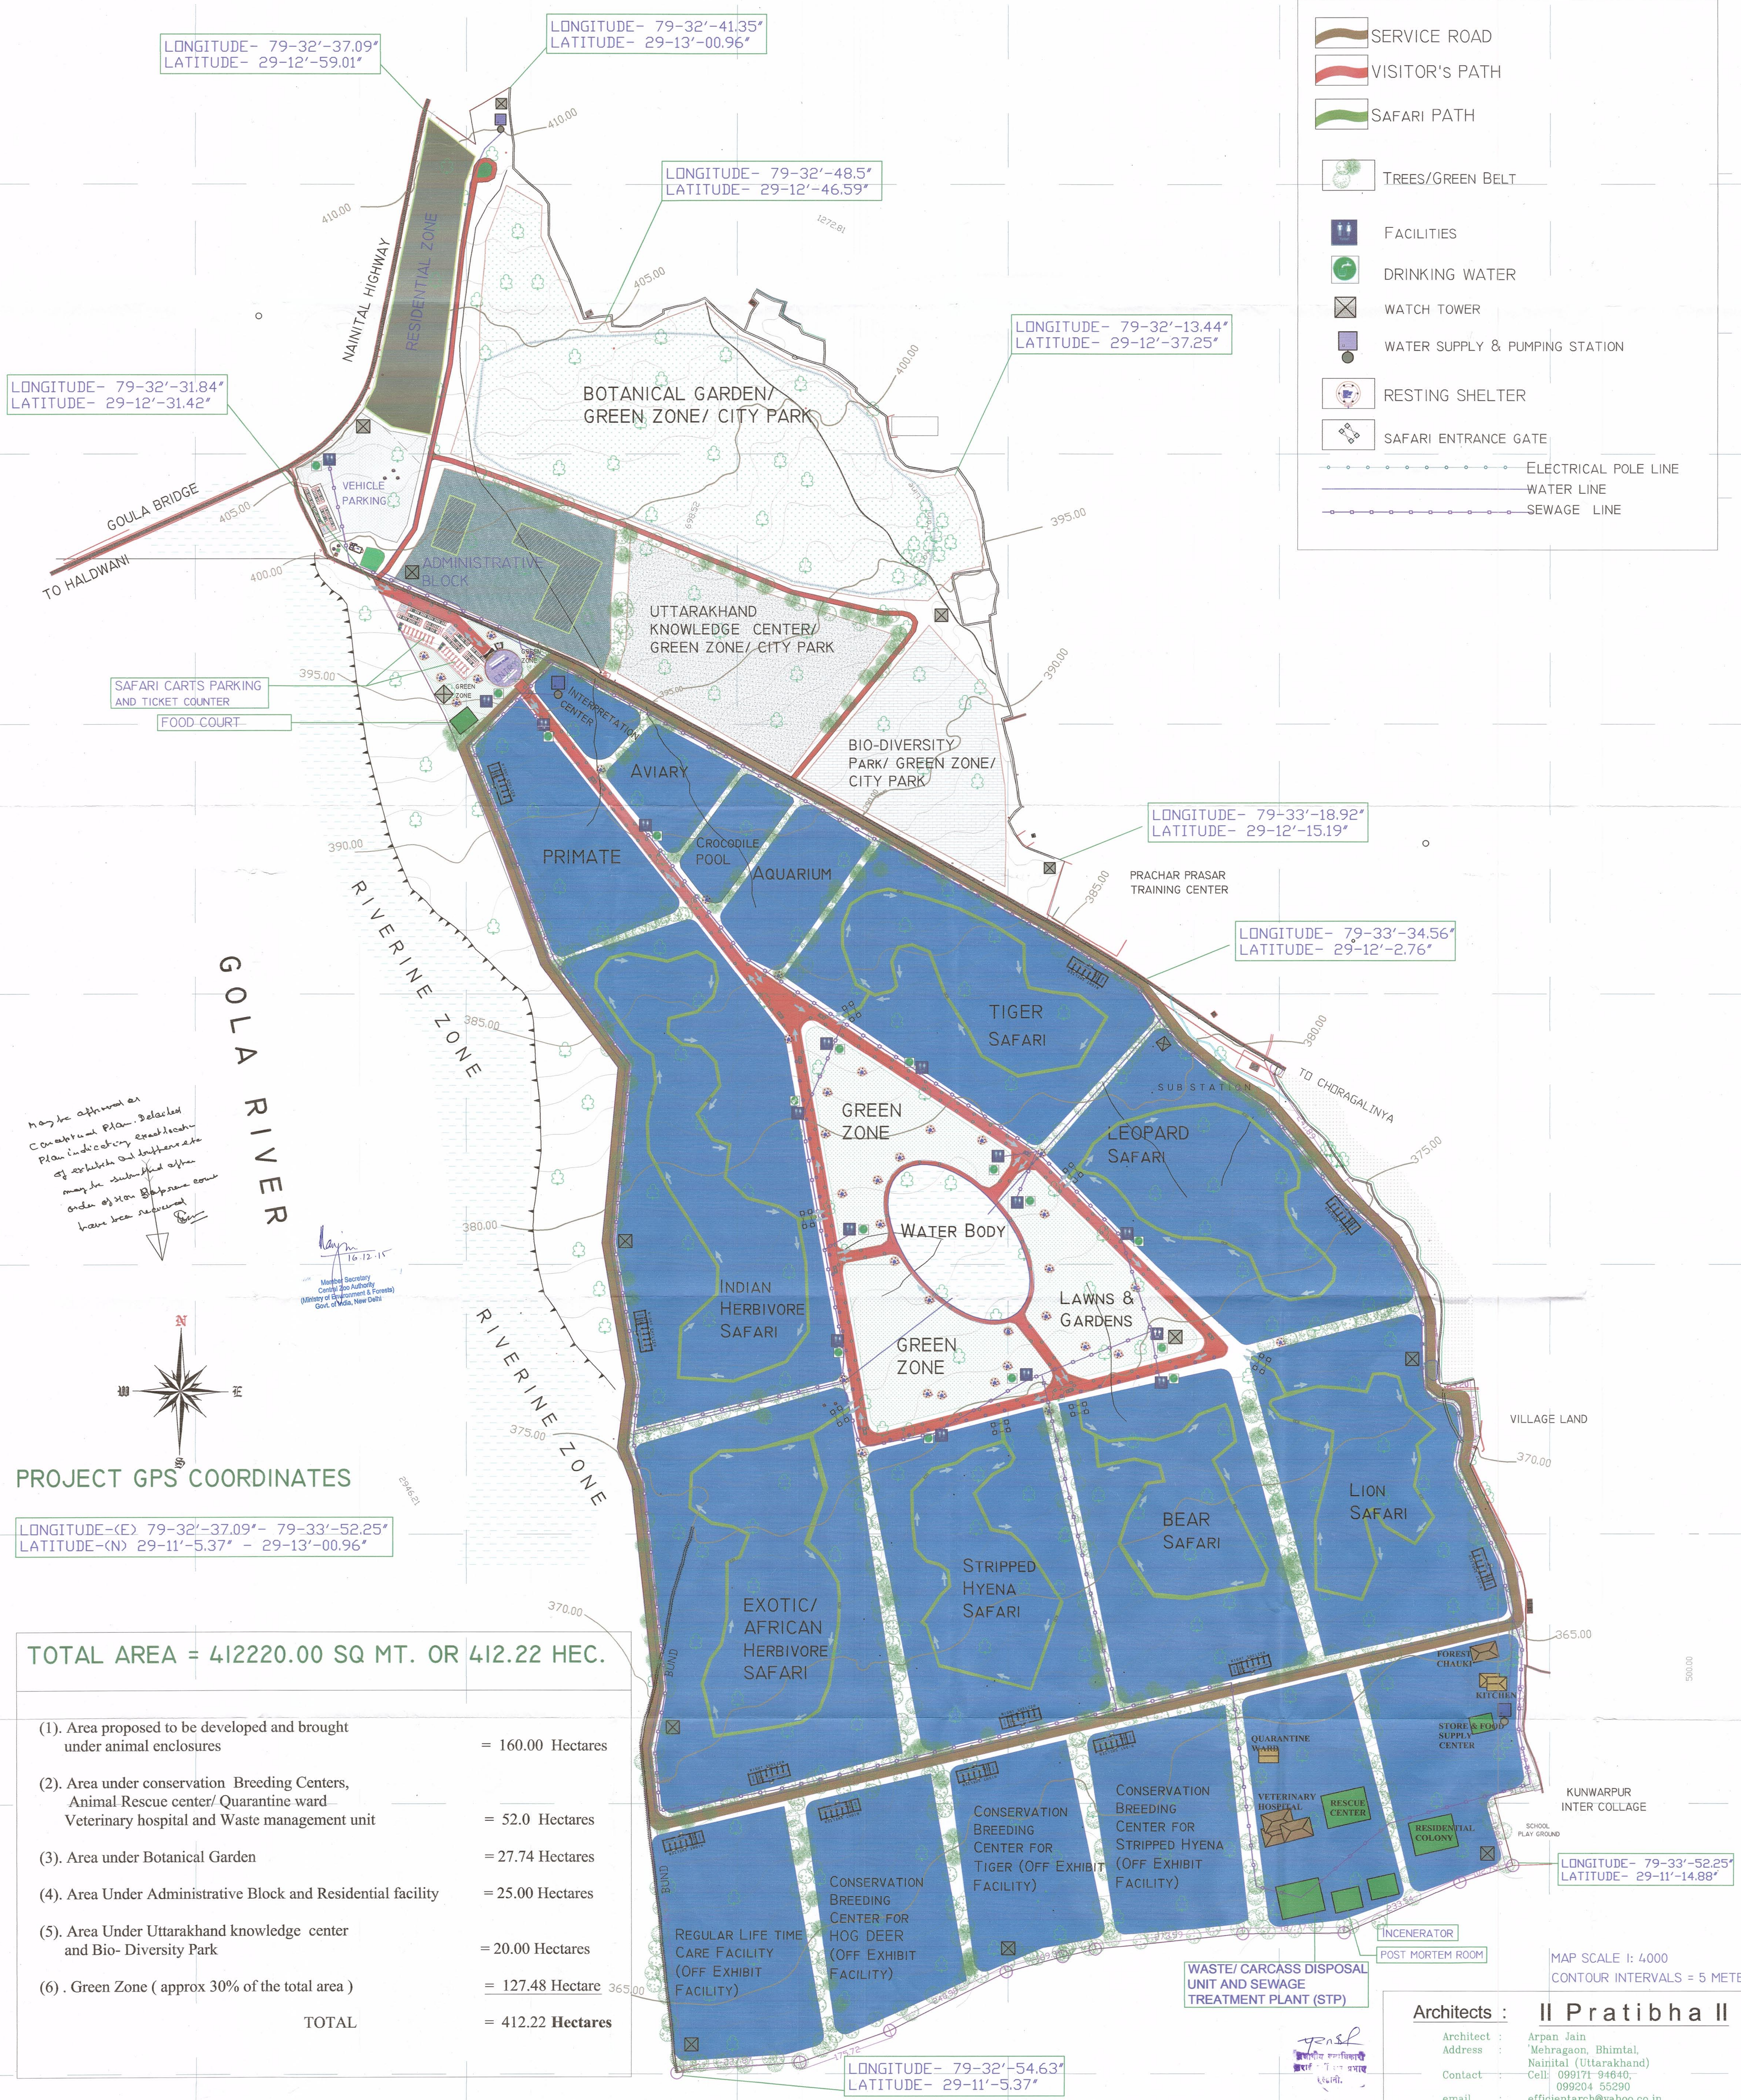

LEGEND

- SERVICE ROAD
- VISITOR'S PATH
- SAFARI PATH
- TREES/GREEN BELT
- FACILITIES
- DRINKING WATER
- WATCH TOWER
- WATER SUPPLY & PUMPING STATION
- RESTING SHELTER
- SAFARI ENTRANCE GATE
- ELECTRICAL POLE LINE
- WATER LINE
- SEWAGE LINE

LONGITUDE- 79-32'-31.84"
LATITUDE- 29-12'-31.42"

LONGITUDE- 79-32'-41.35"
LATITUDE- 29-13'-00.96"

LONGITUDE- 79-32'-48.5"
LATITUDE- 29-12'-46.59"

LONGITUDE- 79-32'-13.44"
LATITUDE- 29-12'-37.25"

LONGITUDE- 79-33'-18.92"
LATITUDE- 29-12'-15.19"


LONGITUDE- 79-33'-34.56"
LATITUDE- 29-12'-2.76"

LONGITUDE- 79-33'-52.25"
LATITUDE- 29-11'-14.88"

LONGITUDE- 79-32'-54.63"
LATITUDE- 29-11'-5.37"

may be approved as
Conceptual Plan. Selected
Plan indicators and boundaries
of exhibits and buildings etc.
may be substituted after
order of Hon. Director
have been received.

16-12-15
Murali Secretary
Central Zoo Authority
(Ministry of Environment & Forests)
Govt. of India, New Delhi

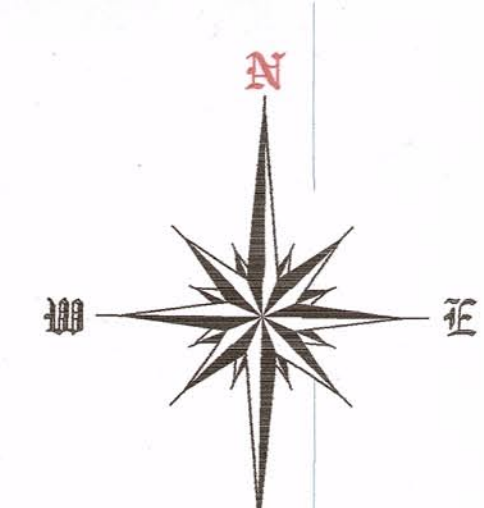

PROJECT GPS COORDINATES

LONGITUDE-(E) 79-32'-37.09" - 79-33'-52.25"
LATITUDE-(N) 29-11'-5.37" - 29-13'-00.96"

TOTAL AREA = 412220.00 SQ MT. OR 412.22 HEC.

(1). Area proposed to be developed and brought under animal enclosures	= 160.00 Hectares
(2). Area under conservation Breeding Centers, Animal Rescue center/Quarantine ward Veterinary hospital and Waste management unit	= 52.0 Hectares
(3). Area under Botanical Garden	= 27.74 Hectares
(4). Area Under Administrative Block and Residential facility	= 25.00 Hectares
(5). Area Under Uttarakhand knowledge center and Bio- Diversity Park	= 20.00 Hectares
(6). Green Zone (approx 30% of the total area)	= 127.48 Hectare
TOTAL	= 412.22 Hectares

Architects : II Pratibha II

Architect : Arpan Jain
Address : Mehraon, Bhimtal, Nainital (Uttarakhand)
Contact : Cell: 099171-94640-099204 55290
email : efficientarch@yahoo.co.in

MAP SCALE 1: 4000
CONTOUR INTERVALS = 5 METER