


# LAYOUT PLAN OF KANAN PENDARI ZOOLOGICAL GARDEN, BILASPUR (C.G.)

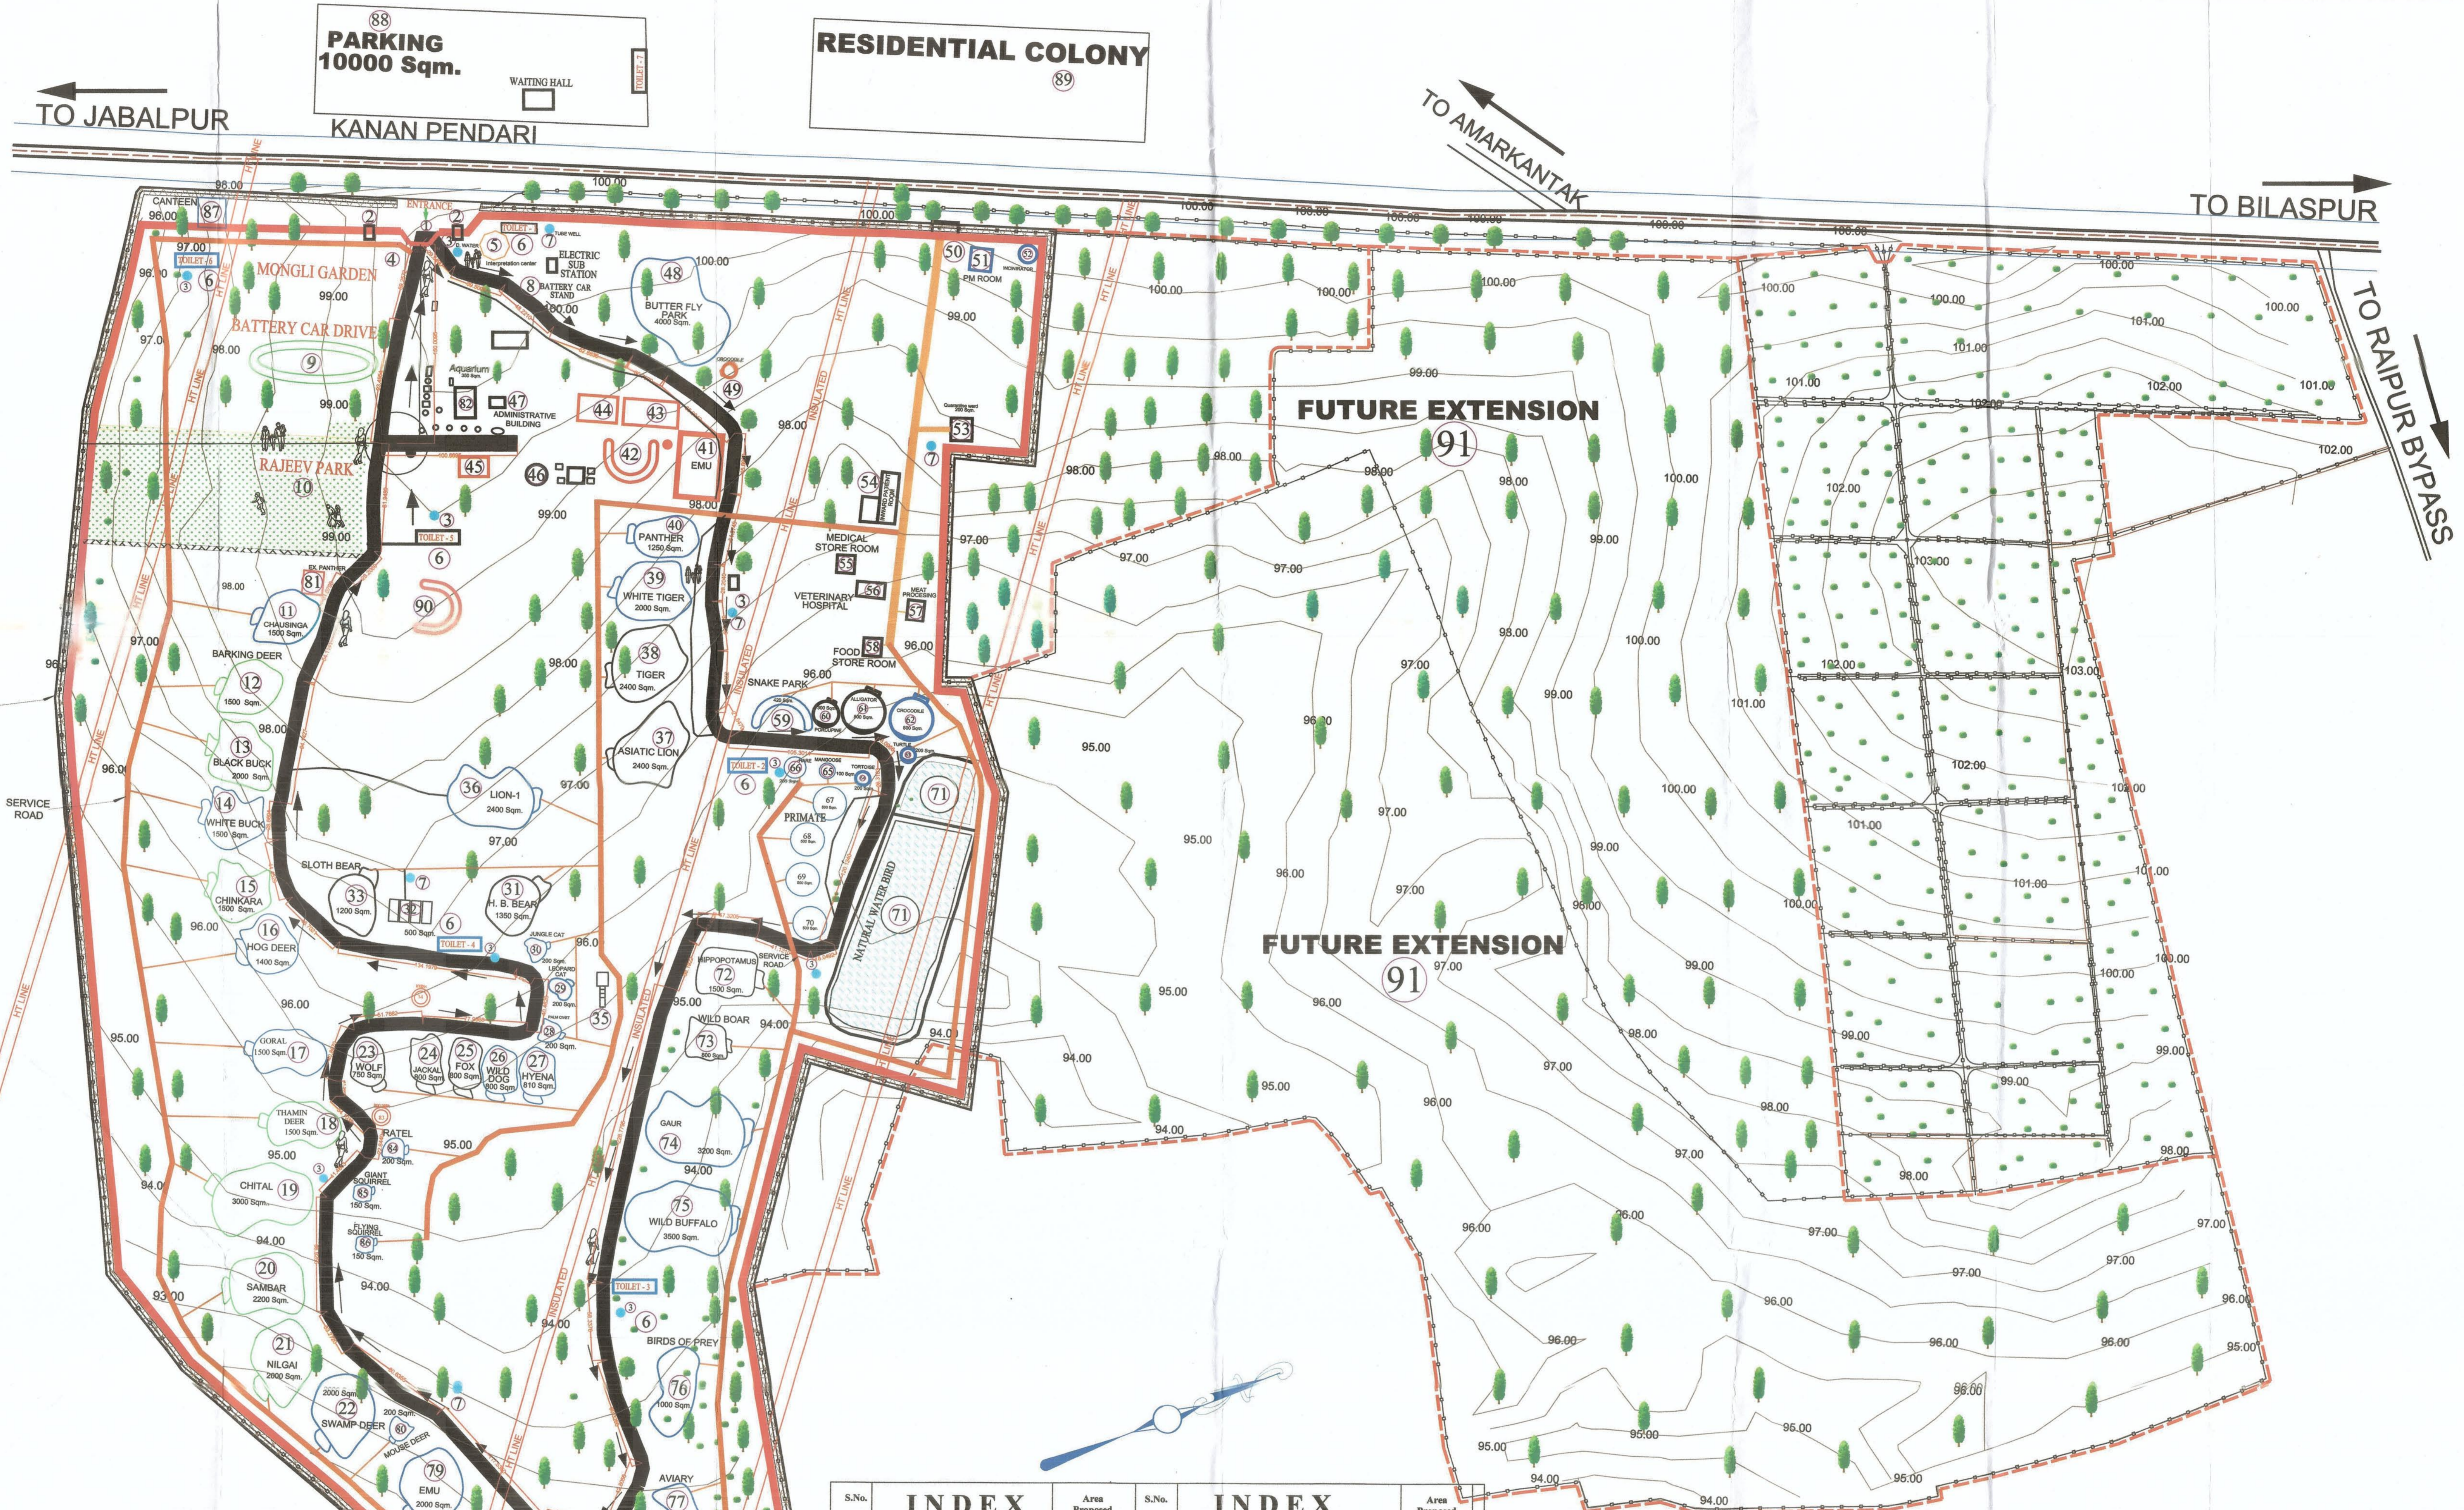

|                               |  |
|-------------------------------|--|
| <b>CHAIN LINK BOUNDARY</b>    |  |
| <b>BRICK WALL BOUNDARY</b>    |  |
| <b>ROAD WAY</b>               |  |
| <b>HIGH TENSION LINE</b>      |  |
| <b>PROPOSED ENCLOSER</b>      |  |
| <b>SURVEY LINE</b>            |  |
| <b>EXISTING ENCL.</b>         |  |
| <b>SERVICE ROAD</b>           |  |
| <b>DEMOLISHING ENCL.</b>      |  |
| <b>MODIFICATION OF ENCL.</b>  |  |
| <b>OUTER ROAD WAY</b>         |  |
| <b>CONTOUR INTERVAL 1Mtr.</b> |  |

| S.No. | INDEX                         | Area Proposed       | S.No. | INDEX                             | Area Proposed        |
|-------|-------------------------------|---------------------|-------|-----------------------------------|----------------------|
| 1.    | Entry Gate                    |                     | 47.   | Administrative Building           |                      |
| 2.    | Booking window                |                     | 48.   | Butter Fly Park (Proposed)        | 4000 m <sup>2</sup>  |
| 3.    | Water point                   |                     | 49.   | Crocodile (Dismantle)             |                      |
| 4.    | Mongali Garden                |                     | 50.   | Gate No. 2                        |                      |
| 5.    | Interpretation center         |                     | 51.   | P.M. Room (proposed)              |                      |
| 6.    | Toilet                        |                     | 52.   | Incinerator (proposed)            |                      |
| 7.    | Tube well                     |                     | 53.   | Quarantine ward                   |                      |
| 8.    | Battery car stand             |                     | 54.   | Inward patient room               |                      |
| 9.    | Battery car drive             |                     | 55.   | Medical Store room                |                      |
| 10.   | Rajeev park                   |                     | 56.   | Veterinary hospital               |                      |
| 11.   | Chausinga (proposed)          | 1500 m <sup>2</sup> | 57.   | Meat processing room              |                      |
| 12.   | Barking deer (proposed)       | 1500 m <sup>2</sup> | 58.   | Food Store room                   |                      |
| 13.   | Black buck (modified)         | 2000 m <sup>2</sup> | 59.   | Snake park (proposed)             | 420m <sup>2</sup>    |
| 14.   | White buck (proposed)         | 1500 m <sup>2</sup> | 60.   | Porcupine                         | 300m <sup>2</sup>    |
| 15.   | Chinkara (proposed)           | 1500 m <sup>2</sup> | 61.   | Alligator                         | 800m <sup>2</sup>    |
| 16.   | Hog deer (modified)           | 1400 m <sup>2</sup> | 62.   | Crocodile (proposed)              | 800m <sup>2</sup>    |
| 17.   | Goral (proposed)              | 1500 m <sup>2</sup> | 63.   | Turtle (proposed)                 | 200m <sup>2</sup>    |
| 18.   | Thamin deer (modified)        | 1500 m <sup>2</sup> | 64.   | Tortoise (proposed)               | 200m <sup>2</sup>    |
| 19.   | Chital (modified)             | 3000 m <sup>2</sup> | 65.   | Mongoose (Proposed)               | 100m <sup>2</sup>    |
| 20.   | Sambar (modified)             | 2200 m <sup>2</sup> | 66.   | Hare (Proposed)                   | 200m <sup>2</sup>    |
| 21.   | Nilgai (modified)             | 2000 m <sup>2</sup> | 67.   | Primate Rhesus (proposed)         | 500 m <sup>2</sup>   |
| 22.   | Swamp Deer (proposed)         | 2000 m <sup>2</sup> | 68.   | Primate Bonnet (proposed)         | 500 m <sup>2</sup>   |
| 23.   | Wolf                          | 750 m <sup>2</sup>  | 69.   | Primate Asamese (proposed)        | 500 m <sup>2</sup>   |
| 24.   | Jackal                        | 800 m <sup>2</sup>  | 70.   | Primate Common Langour (proposed) | 500 m <sup>2</sup>   |
| 25.   | Fox                           | 800 m <sup>2</sup>  | 71.   | Natural water birds               |                      |
| 26.   | Wild dog (proposed)           | 800 m <sup>2</sup>  | 72.   | Hippopotamus                      | 1500 m <sup>2</sup>  |
| 27.   | Hyena (proposed)              | 810m <sup>2</sup>   | 73.   | Wild Bear                         | 800 m <sup>2</sup>   |
| 28.   | Palm civet (proposed)         | 200 m <sup>2</sup>  | 74.   | Gaur (proposed)                   | 3200 m <sup>2</sup>  |
| 29.   | Leopard Cat (proposed)        | 200 m <sup>2</sup>  | 75.   | Wild Buffalo (proposed)           | 3500 m <sup>2</sup>  |
| 30.   | Jungle cat (proposed)         | 200 m <sup>2</sup>  | 76.   | Birds of prey (proposed)          | 1000 m <sup>2</sup>  |
| 31.   | Himalayan Black bear          | 1350 m <sup>2</sup> | 77.   | Aviary (proposed)                 | 1200 m <sup>2</sup>  |
| 32.   | Sloth Bear                    | 500 m <sup>2</sup>  | 78.   | Ostrich (proposed)                | 2500m <sup>2</sup>   |
| 33.   | Sloth Bear                    | 1200 m <sup>2</sup> | 79.   | Emu (proposed)                    | 2000m <sup>2</sup>   |
| 34.   | Hyena (Dismantle)             |                     | 80.   | Mouse Deer (proposed)             | 200m <sup>2</sup>    |
| 35.   | Over head tank                |                     | 81.   | Panther (Dismantle)               |                      |
| 36.   | Lion 1 (proposed)             | 2400 m <sup>2</sup> | 82.   | Aquarium                          | 350 m <sup>2</sup>   |
| 37.   | Asiatic Lion                  | 2400 m <sup>2</sup> | 83.   | Hog Deer (Dismantle)              |                      |
| 38.   | Tiger                         | 2400 m <sup>2</sup> | 84.   | Ratel (proposed)                  | 200 m <sup>2</sup>   |
| 39.   | White Tiger (proposed)        | 2000 m <sup>2</sup> | 85.   | Giant Squirrel (proposed)         | 150 m <sup>2</sup>   |
| 40.   | Panther (proposed)            | 1250 m <sup>2</sup> | 86.   | Flying Squirrel (proposed)        | 150 m <sup>2</sup>   |
| 41.   | Emu (Dismantle)               | 1500 m <sup>2</sup> | 87.   | Canteen (proposed)                |                      |
| 42.   | Snake park (Dismantle)        |                     | 88.   | Parking                           | 10000 m <sup>2</sup> |
| 43.   | ROSY Pelican (Dismantle)      |                     | 89.   | Residential Colony (proposed)     |                      |
| 44.   | Monkey (Dismantle)            |                     | 90.   | Old aviary (Dismantle)            |                      |
| 45.   | Small bird aviary (Dismantle) |                     | 91.   | Future extension                  | 49.385 Hct.          |
| 46.   | Education center              |                     |       |                                   |                      |

17.8.15  
 Narend Singh Kachhwa  
 Joint Secretary  
 Wildlife Zoo Authority  
 Ministry of Environment & Forests  
 Govt. of India, New Delhi

Divisional Forest Officer  
 Bilaspur Dz. Bilaspur (C.G.)

Range Officer  
 Kanan Pendari Zoological Garden  
 Bilaspur (C.G.)

Veterinary Officer  
 Kanan Pendari Zoological Garden  
 Bilaspur (C.G.)

| AREA DETAILS                                     |  |
|--|--|
| <b>KANAN PENDARI</b>                             | <b>65.238 Hect.</b>                              |
| <b>FUTURE EXTENSION</b>                          | <b>49.385 Hect.</b>                              |
| <b>TOTAL AREA</b>                                | <b>114.623 HECTARES</b>                          |
| DATE   | DWG. NO. :                                       |
| <b>DRAWN</b>                                     | <b>FOREST/VSTPL/0_1</b>                          |
| CLIENT :   | <b>DIVISIONL FOREST OFFICER, BILASPUR (C.G.)</b> |
| <b>NOTES:</b>                                    |  |
| 1) ALL DIMENSION ARE IN METRES UNLESS SPECIFIED. | SCALE:- 1 : 1000                                 |