


# Proposed Master Layout Plan for Sakkarbaug Zoological Park

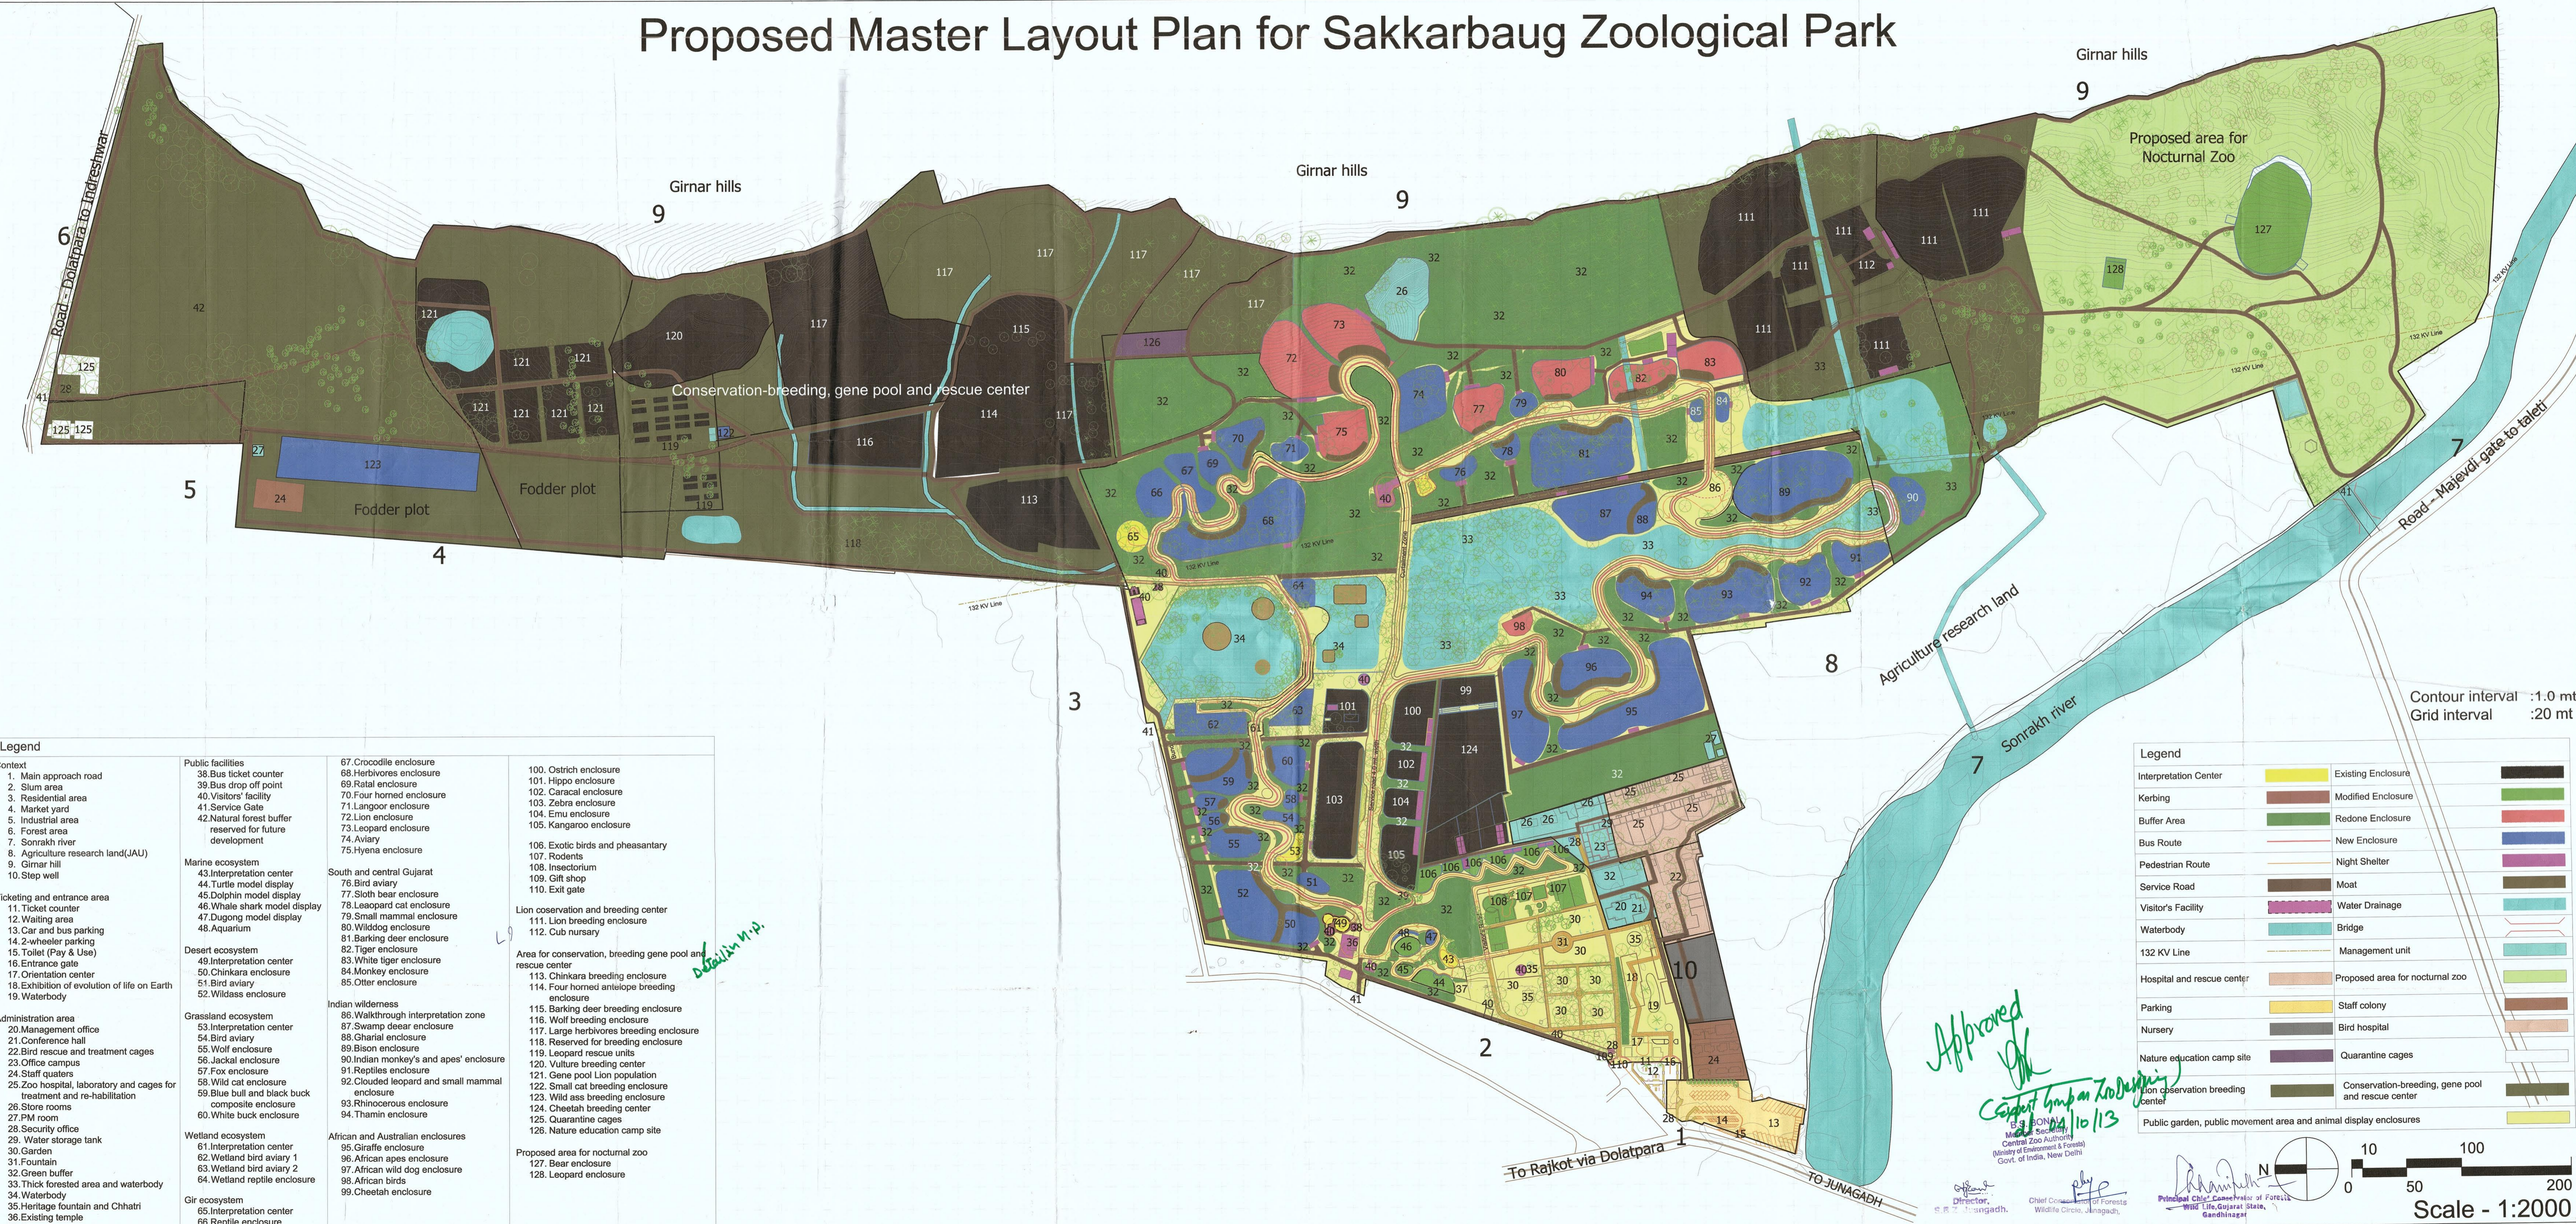

Contour interval : 1.0 mt  
Grid interval : 20 mt

- Legend**
- Context**
    - 1. Main approach road
    - 2. Slum area
    - 3. Residential area
    - 4. Market yard
    - 5. Industrial area
    - 6. Forest area
    - 7. Sonrakh river
    - 8. Agriculture research land (JAU)
    - 9. Girnar hill
    - 10. Step well
  - Ticketing and entrance area**
    - 11. Ticket counter
    - 12. Waiting area
    - 13. Car and bus parking
    - 14. 2-wheeler parking
    - 15. Toilet (Pay & Use)
    - 16. Entrance gate
    - 17. Orientation center
    - 18. Exhibition of evolution of life on Earth
    - 19. Waterbody
  - Administration area**
    - 20. Management office
    - 21. Conference hall
    - 22. Bird rescue and treatment cages
    - 23. Office campus
    - 24. Staff quarters
    - 25. Zoo hospital, laboratory and cages for treatment and re-habilitation
    - 26. Store rooms
    - 27. PM room
    - 28. Security office
    - 29. Water storage tank
    - 30. Garden
    - 31. Fountain
    - 32. Green buffer
    - 33. Thick forested area and waterbody
    - 34. Waterbody
    - 35. Heritage fountain and Chhatra
    - 36. Existing temple
    - 37. Bus garage
  - Public facilities**
    - 38. Bus ticket counter
    - 39. Bus drop off point
    - 40. Visitors' facility
    - 41. Service Gate
    - 42. Natural forest buffer reserved for future development
  - Marine ecosystem**
    - 43. Interpretation center
    - 44. Turtle model display
    - 45. Dolphin model display
    - 46. Whale shark model display
    - 47. Dugong model display
    - 48. Aquarium
  - Desert ecosystem**
    - 49. Interpretation center
    - 50. Chinkara enclosure
    - 51. Bird aviary
    - 52. Wild ass enclosure
  - Grassland ecosystem**
    - 53. Interpretation center
    - 54. Bird aviary
    - 55. Wolf enclosure
    - 56. Jackal enclosure
    - 57. Fox enclosure
    - 58. Wild cat enclosure
    - 59. Blue bull and black buck composite enclosure
    - 60. White buck enclosure
  - Wetland ecosystem**
    - 61. Interpretation center
    - 62. Wetland bird aviary 1
    - 63. Wetland bird aviary 2
    - 64. Wetland reptile enclosure
  - Gir ecosystem**
    - 65. Interpretation center
    - 66. Reptile enclosure
  - South and central Gujarat**
    - 67. Crocodile enclosure
    - 68. Herbivores enclosure
    - 69. Ratal enclosure
    - 70. Four horned enclosure
    - 71. Langoor enclosure
    - 72. Lion enclosure
    - 73. Leopard enclosure
    - 74. Aviary
    - 75. Hyena enclosure
  - Indian wilderness**
    - 66. Walkthrough interpretation zone
    - 67. Swamp deer enclosure
    - 68. Gharial enclosure
    - 69. Bison enclosure
    - 70. Indian monkey's and apes' enclosure
    - 71. Reptiles enclosure
    - 72. Clouded leopard and small mammal enclosure
    - 73. Rhinoceros enclosure
    - 74. Thamin enclosure
  - African and Australian enclosures**
    - 75. Giraffe enclosure
    - 76. African apes enclosure
    - 77. African wild dog enclosure
    - 78. African birds
    - 79. Cheetah enclosure
  - Lion conservation and breeding center**
    - 106. Exotic birds and pheasantary
    - 107. Rodents
    - 108. Insectarium
    - 109. Gift shop
    - 110. Exit gate
  - Area for conservation, breeding gene pool and rescue center**
    - 111. Lion breeding enclosure
    - 112. Cub nursery
    - 113. Chinkara breeding enclosure
    - 114. Four horned antelope breeding enclosure
    - 115. Barking deer breeding enclosure
    - 116. Wolf breeding enclosure
    - 117. Large herbivores breeding enclosure
    - 118. Reserved for breeding enclosure
    - 119. Leopard rescue units
    - 120. Vulture breeding center
    - 121. Gene pool Lion population
    - 122. Small cat breeding enclosure
    - 123. Wild ass breeding enclosure
    - 124. Cheetah breeding center
    - 125. Quarantine cages
    - 126. Nature education camp site
  - Proposed area for nocturnal zoo**
    - 127. Bear enclosure
    - 128. Leopard enclosure

- Legend**
- Interpretation Center
  - Kerbing
  - Buffer Area
  - Bus Route
  - Pedestrian Route
  - Service Road
  - Visitor's Facility
  - Waterbody
  - 132 KV Line
  - Hospital and rescue center
  - Parking
  - Nursery
  - Nature education camp site
  - Public garden, public movement area and animal display enclosures
  - Existing Enclosure
  - Modified Enclosure
  - Redone Enclosure
  - New Enclosure
  - Night Shelter
  - Moat
  - Water Drainage
  - Bridge
  - Management unit
  - Proposed area for nocturnal zoo
  - Staff colony
  - Bird hospital
  - Quarantine cages
  - Conservation-breeding, gene pool and rescue center

Approved  
 Chief Engineer  
 Sakkarbaug Zoological Park  
 Junagadh  
 10/10/13

Director, S.B.Z. Junagadh.  
 Chief Conservator of Forests, Wildlife Circle, Junagadh.  
 Principal Chief Conservator of Forests, Wildlife, Gujarat State, Gandhinagar.

Scale - 1:2000