


MASTER (LAYOUT) PLAN VAN VIHAR NATIONAL PARK, BHOPAL M.P.

N
SCALE:- 1:2000

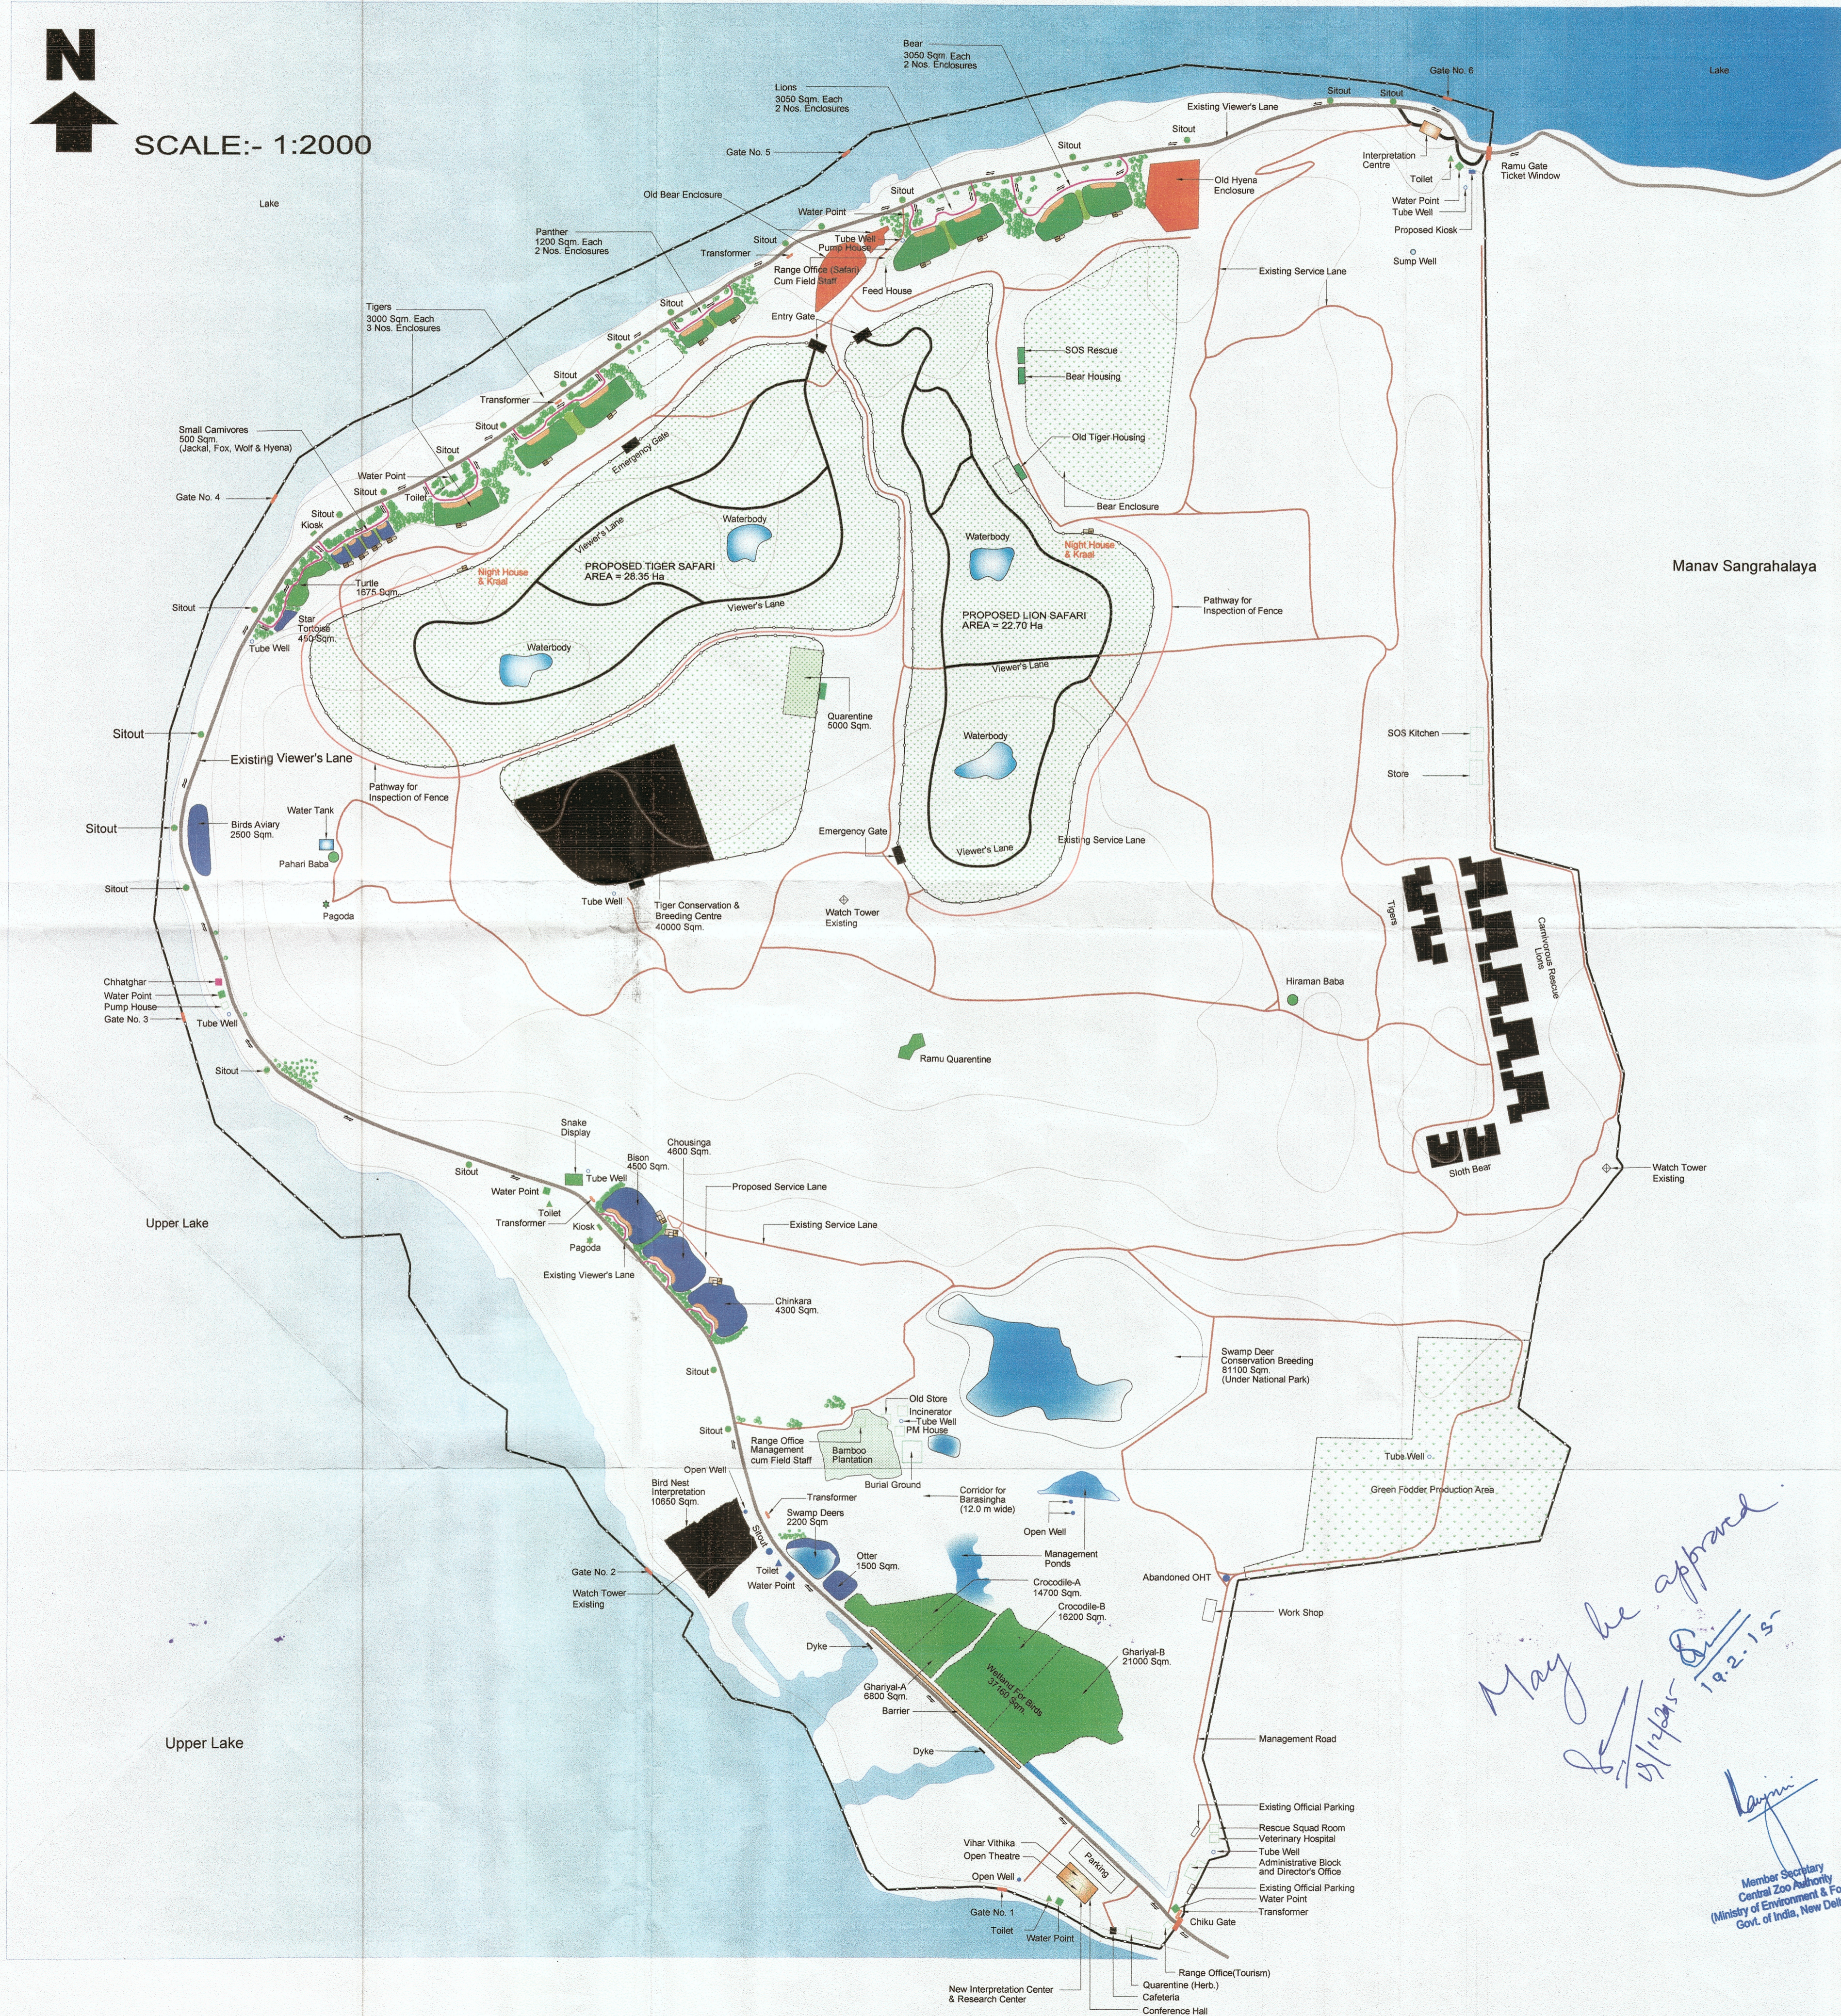

Enclosures	Existing	Proposed
Enclosures (Existing)		
Wetland for Birds	37160 Sqm	
Turtle	1675 Sqm	
Bird Nest Interpretation	10650 Sqm	
Enclosure (To be Modified As per CZA Guidelines)		
Large Cats		
Bear Enclosure	3000 Sqm	
Lion Enclosure	3000 Sqm	
Panther Enclosure	1200 Sqm	
Tiger Enclosure	3000 Sqm	
Small Carnivores		
Wild Dog(WD)	500 Sqm	
Wolf(W)	500 Sqm	
Fox(F)	500 Sqm	
Jackal(J)	500 Sqm	
Herbivores		
Chinkara	4300 Sqm	
Chousungha	4600 Sqm	
Bison	4500 Sqm	
Birds Aviary		
Other Animals		
Crocodile-A	14700 Sqm	
Crocodile-B	16200 Sqm	
Ghadyal -A	6800 Sqm	
Ghadyal -B	21000 Sqm	
Oter	1500 Sqm	
Star Tortoise	450 Sqm	
Snake Display		
Enclosure for Breeding & Conservation		
Tiger (Proposed Under CZA)	40000 Sqm	
Lion (Proposed Under National Park)		
Swamp Deer (Proposed Under National Park)		
Public Amenities		
Sitout	Existing	Proposed
Toilet	Existing	Proposed
Parking	Existing	Proposed
Cafeteria	Existing	Proposed
Kiosk	Existing	Proposed
Drinking Water	Existing	Proposed
Pagoda	Existing	Proposed
ENCLOSURES TO BE MODIFIED		
DEMOLISHING THE OLD STRUCTURES		
PROPOSED NEW STRUCTURES		

PROPOSED LION SAFARI
 Area 22.70 Ha
 Entry Gate
 Park, Exhibit Gallery, Water Point, Toilet, Wating, Cafeteria and Ticket Window near Entry Gate.
 Night House with Kraal
 Emergency Gate
 Water Bodies.
 Viewer's Lane
 Pathway for inspection of fence

PROPOSED TIGER SAFARI
 Area 28.35 Ha
 Entry Gate
 Park, Exhibit Gallery, Water Point, Toilet, Wating, Cafeteria and Ticket Window near Entry Gate.
 Night House with Kraal
 Emergency Gate
 Water Bodies.
 Viewer's Lane
 Pathway for inspection of fence

Services	Existing	Proposed
Roads		
a. Viewer's Lane	4800 Rm	1050 Rm
b. Service Lane	18600 Rm	950 Rm
Water Supply		
a. Water Pipe line		
c. Sump Well		
d. Overhead Tank		
e. Tube Well		
f. Open Well		
g. Pump House		
Drainage		
a. Drains		
b. Culverts		
c. Dyke		
Wastewater		
a. Wastewater Drains		
b. Septic Tank		
Electrification		
a. Transformer Kanha		
b. Transformer Safari		
c. Electric Pole		
d. Intermediate Pole		
e. Main Pole		
Disaster Management		
a. Fire Line		
b. Fire Hydrants		
Parking		
Buildings		
Administrative Section		
a. Director's Office		
b. Range Office		
c. Staff Quarter		
d. Management House		
Veterinary Section		
a. Veterinary Hospital		
b. Carnivorous Quarantine		
c. Herbivorous Quarantine		
d. Postmortem House		
Interpretation & Research Centre		
a. Interpretation Centre		
b. Conference Hall		
c. Open Theatre		
d. Snake Interpretation		
e. Bird Nest Interpretation		
Food Store		
a. Meat House		
b. S.O.S. Kitchen		
c. Pasture Land (Barseem Bara)		
Security		
Boundary Wall		
Chain Link Fence		
Watch Tower		
Wireless Station		
Barriers		
Entry Gate		
a. Ramu Gate		
b. Chiku Gate		
Entry Plaza		
Chain Link Gate		
Ticket Window		
a. Ticket Window at Ramu Gate		
b. Ticket Window at Chiku Gate		
Other Features		
Hiran Baba		
Pahari Baba		

PROJECT
VAN VIHAR NATIONAL PARK
BHOPAL M.P.

DRAWING TITLE:-
MASTER LAYOUT PLAN

DATE:- 10.02.2015 **SCALE:-** 1:2000 **DRAWING No.**

CLIENT:-
DIRECTOR
VAN VIHAR, BHOPAL M.P.

Signature:- Signature:- Signature:-

 RO ACP DIRECTOR

CONSULTANT:-
AASHRAYA CONSULTANCY
 7A, Sector-B, Chanakyapuri, Chunabhatti, Bhopal M.P.
 Phone:- 09981296064, 09981163966
 Email:-aashrayacon@gmail.com

This drawing is the property of consultant and shall not be reproduced in any manner without their written permission.
 All dimensions shall be checked and correlated with the relevant architectural, structural and other service drawings. Any ambiguity, discrepancy or omission shall be brought to the notice of the consultant immediately before commencing the work.

May be approved
 6/2/15
 19.2.15